


GENERAL NOTES

1. ALL DIMENSIONS ARE IN MILLIMETRES UNLESS NOTED OTHERWISE.
2. ALL LEVELS ARE IN METRES ABOVE ORDNANCE DATUM.

LEGEND

	DEFENCE ALIGNMENT
	WORKS AREA BOUNDARY
	INDIVIDUAL TREES
	CATEGORY B CANOPY
	CATEGORY C CANOPY
	ROOT PROTECTION AREA
	TREE/HEDGE REMOVAL
	TREE ALREADY REMOVED
	FENCING

Rev	Rev. Date	Purpose of revision	Orig	Check'd	Rev'd	Appr'd
C01	2022-03-03	For Construction		AR	JW	MS JF

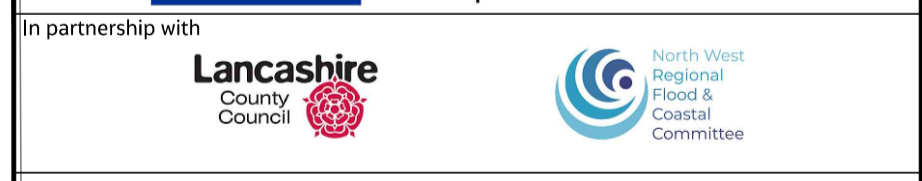

Project: Preston & South Ribble Flood Risk Management Scheme


Drawing title: Area 2B Tree Protection Measures Sheet 2 of 5

Drawing status	A5 - Authorised and accepted Stage 5	Suitability	A5
Scale	1:200 @ A1	DO NOT SCALE	
Jacobs No.	B550B008	Rev	
Client No.	ENV0000009C	Rev	C01

Drawing number: ENV0000009C-JAC-ZZ-42B-DR-EN-0002

© Copyright 2022 Jacobs U.K. Limited. The concepts and information contained in this document are the property of Jacobs. Use or copying of this document in whole or in part without the written permission of Jacobs constitutes an infringement of copyright. Limitation: This drawing has been prepared on behalf of, and for the exclusive use of, the Client. Jacobs accepts no liability or responsibility whatsoever for or in respect of, any use of, or reliance upon, this drawing by any third party.

Plan
SCALE 1:200

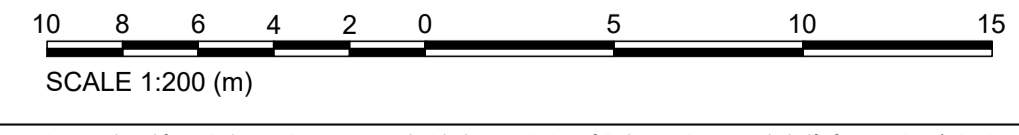

Go to drawing ENV0000009C-JAC-ZZ-42B-DR-EN-0001

Go to drawing ENV0000009C-JAC-ZZ-42B-DR-EN-0003

C:\pwworkdir\weenvagency\legint\alroberts\dms07420\ENV0000009C-JAC-ZZ-42B-DR-EN-0002.dwg - 08/03/2022 11:55:33 - A1Frame - ALRoberts