


- GENERAL NOTES**
1. ALL DIMENSIONS ARE IN MILLIMETRES UNLESS NOTED OTHERWISE.
 2. ALL LEVELS ARE IN METRES ABOVE ORDNANCE DATUM.

- LEGEND**
- DEFENCE ALIGNMENT
 - ▭ WORKS AREA BOUNDARY

C:\pwworkdir\weenvagency\legint\alroberts\dms07420\ENV0000009C-JAC-ZZ-42C-DR-EN-0001.dwg - 09/03/2022 08:05:10 - A1Frame - ALRoberts

Rev	Rev. Date	Purpose of revision	Orig	Check'd	Rev'd	Apprv'd
CO1	2021-11-25	For Construction		AR	JW	MS JF

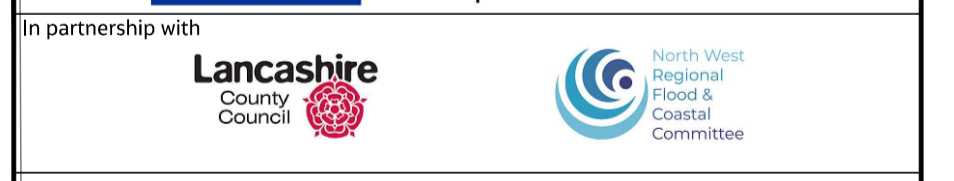


Project **Preston & South Ribble
Flood Risk Management Scheme**

Drawing title **Area 2C
Tree Protection Measures**

Drawing status	A5 - Authorised and accepted Stage 5	Suitability	S0
Scale	1:200 @ A1	DO NOT SCALE	
Jacobs No.	B550B008	Rev	
Client No.	ENV0000009C	Rev	CO1
Drawing number	ENV0000009C-JAC-ZZ-42C-DR-EN-0001		

Plan
SCALE 1:200

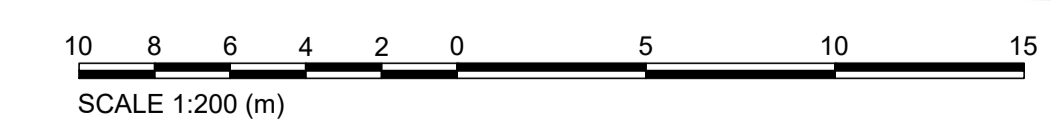

This map is reproduced from Ordnance Survey material with the permission of Ordnance Survey on behalf of Her Majesty's Stationery Office. © Crown copyright. Unauthorised reproduction infringes Crown copyright and may lead to prosecution or civil proceedings. Environment Agency (2020)100026380

© Copyright 2022 Jacobs U.K. Limited. The concepts and information contained in this document are the property of Jacobs. Use or copying of this document in whole or in part without the written permission of Jacobs constitutes an infringement of copyright. Limitation: This drawing has been prepared on behalf of, and for the exclusive use of, Jacobs' Client, and is subject to, and issued in accordance with, the provisions of the contract between Jacobs and the Client. Jacobs accepts no liability or responsibility whatsoever for, or in respect of, any use of, or reliance upon, this drawing by any third party.