

**WET GRASSLAND/RUSH**

- GRASSES CO UK - 40.0 KG / HA  
 WILDFLOWERS  
 2% Agrostis capillaris, common bent  
 2% Anthoxanthum odoratum, sweet vernal grass  
 33% Cynosurus cristatus, crested dogstail  
 15% Festuca rubra commutata, red fescue  
 15% Festuca rubra, slender creeping red fescue  
**WILDFLOWERS**  
 5% Galium aparine, marsh marestail  
 5% Geranium pratense, cutch flower  
 1% Cirsium palustre, hawkweed  
 5% Filipendula ulmaria, meadowsweet  
 1% Lotus deduculatus, greater birds foot trefoil  
 1% Lythrum flos-cuculi, ragged robin  
 1% Valeriana dioica, marsh valerian

**SPECIES RICH (WILDFLOWER) GRASSLAND**

- GRASSES CO UK - 40.0 KG / HA  
 WILDFLOWERS  
 2% Agrostis capillaris, common bent  
 2% Anthoxanthum odoratum, sweet vernal grass  
 33% Cynosurus cristatus, crested dogstail  
 15% Festuca rubra commutata, red fescue  
 15% Festuca rubra, slender creeping red fescue  
**WILDFLOWERS**  
 5% Galium aparine, marsh marestail  
 5% Geranium pratense, cutch flower  
 1% Cirsium palustre, hawkweed  
 5% Filipendula ulmaria, meadowsweet  
 1% Lotus deduculatus, greater birds foot trefoil  
 1% Lythrum flos-cuculi, ragged robin  
 1% Valeriana dioica, marsh valerian

**MARGINAL AQUATICS**

- 10% Carex palustris, marsh marigold  
 20% Fraxino excelsa, ash  
 30% Iris pseudacorus, yellow iris  
 10% Lythrum salicaria, purple loosestrife  
 10% Sparganium erectum, bur reed  
 10% Valeriana officinalis, common valerian



**PLANTING SCHEDULE**


- THICKET PLANTING**  
 Planting to be planted in individual species groups of 3-7 @ 2.0m centres in 25 x 25 x 30cm deep topped soil tree pits with 45cm high plastic rabbit guards & supporting canes.
- |                      |         |           |
|----------------------|---------|-----------|
| 5% Prunus avium      | 40-60cm | Bare root |
| 10% Betula pendula   | 40-60cm | Bare root |
| 10% Corylus avellana | 40-60cm | Bare root |
| 10% Salix caprea     | 40-60cm | Bare root |
| 5% Prunus spinosa    | 40-60cm | Bare root |
| 10% Corylus avellana | 40-60cm | Bare root |
- SCREEN PLANTING**  
 Planting to be planted in individual species groups of 3-7 @ 2.0m centres in 25 x 25 x 30cm deep topped soil tree pits with 45cm high plastic rabbit guards & supporting canes.
- |                        |         |           |
|------------------------|---------|-----------|
| 20% Alnus glutinosa    | 60-90cm | Bare root |
| 25% Betula pubescens   | 40-60cm | Bare root |
| 15% Crataegus monogyna | 60-90cm | Bare root |
| 15% Salix caprea       | 60-90cm | Bare root |
| 15% Salix viminalis    | 40-60cm | Bare root |
| 10% Viburnum opulus    | 40-60cm | Bare root |

**SHRUB PLANTING**


- Planted in individual species groups 5.9 @ 1.8m centres in 25 x 25 x 30cm deep topped soil tree pits with 40cm high plastic rabbit guards & supporting canes.
- |                        |         |           |
|------------------------|---------|-----------|
| 40% Crataegus monogyna | 40-60cm | Bare root |
| 8% Rosa canina         | 40-60cm | Bare root |
| 15% Salix caprea       | 40-60cm | Bare root |
| 10% Corylus avellana   | 40-60cm | Bare root |
| 5% Viburnum opulus     | 40-60cm | Bare root |
| 5% Rubus fruticosus    | 40-60cm | Bare root |
| 5% Buddleia davidii    | 40-60cm | Bare root |
| 5% Sambucus nigra      | 40-60cm | Bare root |

**NEW HEDGES**

- Planting to be planted in individual species groups of 5-9 in double staggered rows @ 40cm centres in topped soil tree pits 40cm wide and 25cm deep with 45cm high plastic rabbit guards and supporting canes.
- |                        |         |           |
|------------------------|---------|-----------|
| 55% Crataegus monogyna | 40-60cm | Bare root |
| 20% Corylus avellana   | 40-60cm | Bare root |
| 5% Prunus spinosa      | 40-60cm | Bare root |
| 5% Rosa canina         | 40-60cm | Bare root |
| 5% Sambucus nigra      | 40-60cm | Bare root |

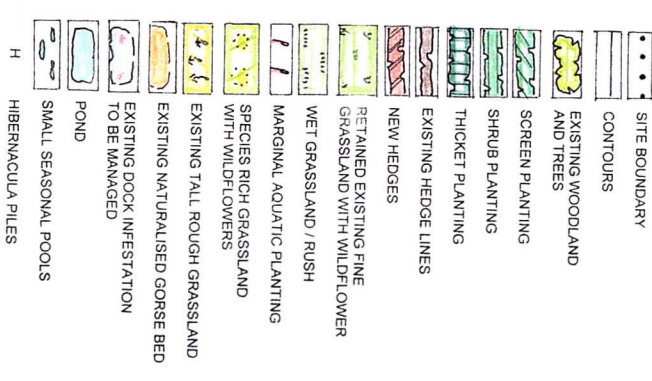

FOR SECTIONS SEE DRAWING NO Z121.002

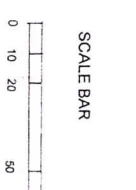

CLIENT - INGLENOTH LIMITED

248 Title  
**ROUND O' QUARRY NEWBURGH**  
 RESTORATION PROPOSALS

**Oakbay Design**  
 29 Bradford Road Eccles Manchester M30 9FF  
 Tel 07956 470 358 info@oakbaydesign.com

Scale 1:1250 @ A1 Date OCTOBER 2021  
 Drawing No Z121.001 Rev 1

All dimensions must be checked on site and confirmed from this drawing