




SECTION A-A'(1)

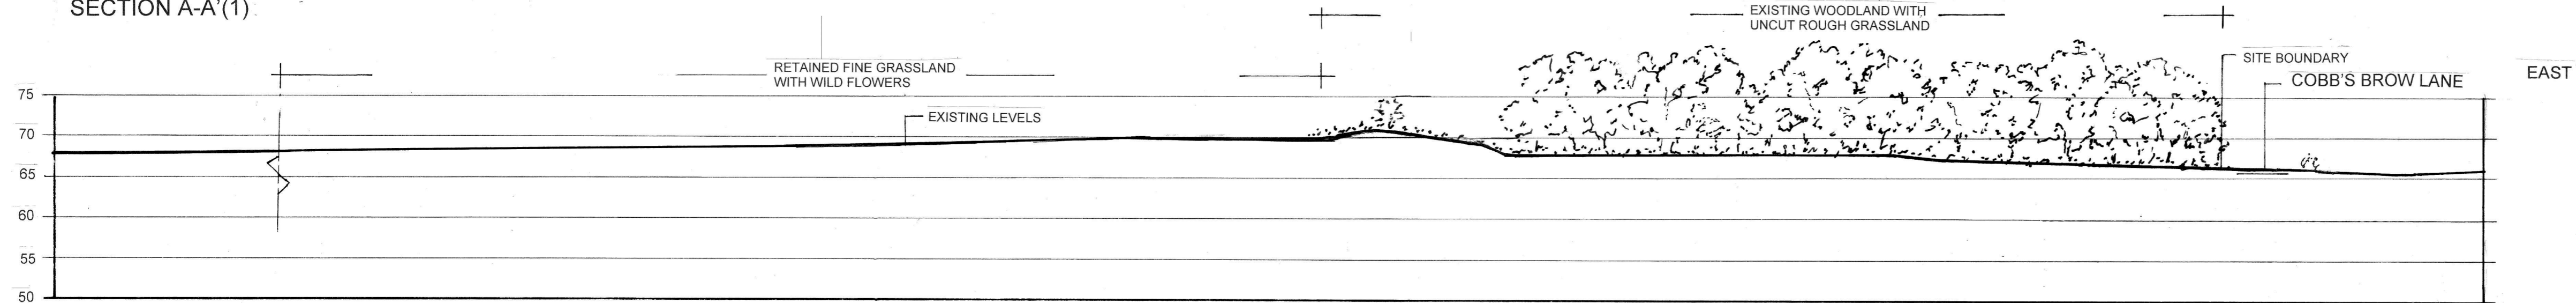


SECTION A-A'(2)

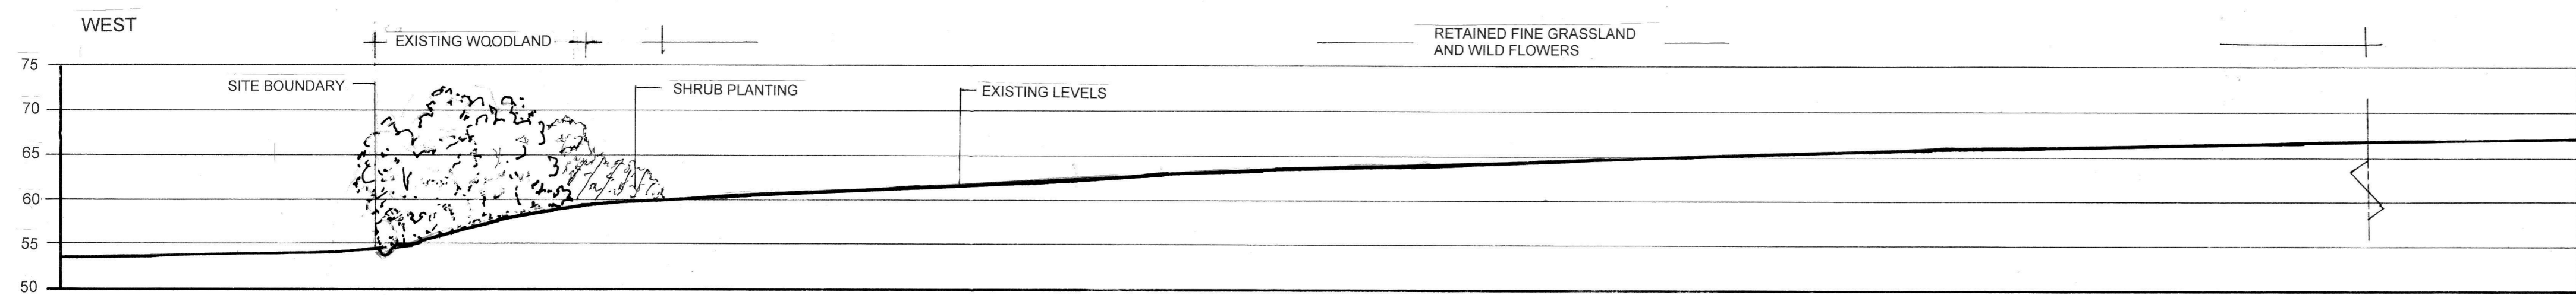


SECTION B-B'(1)

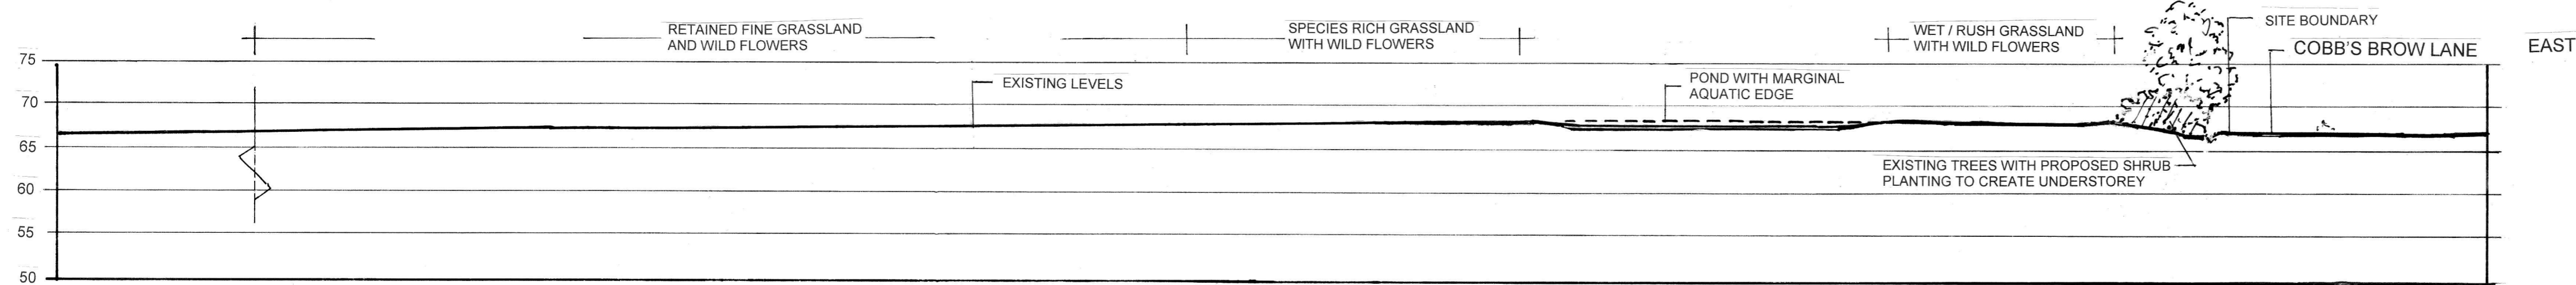


SECTION B-B'(2)

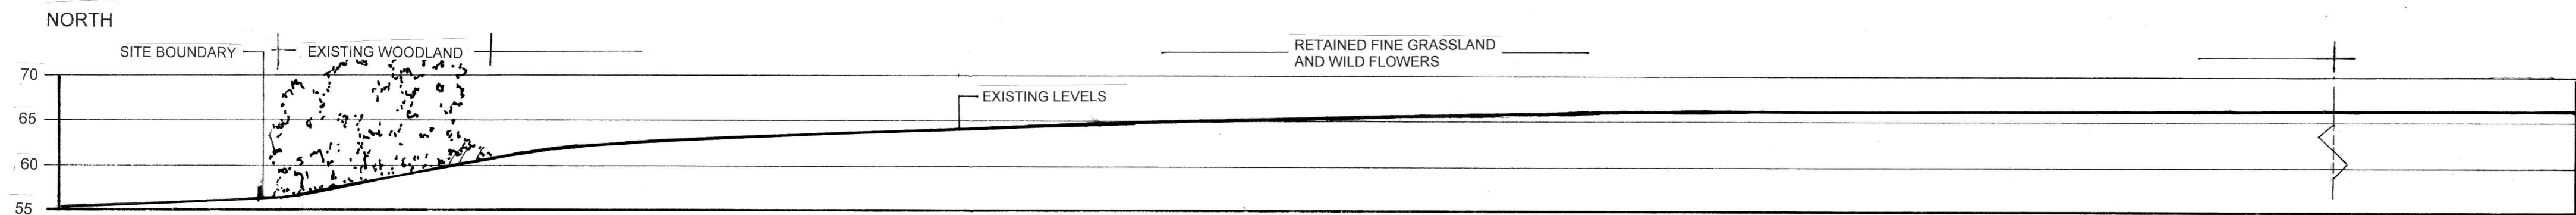


SECTION C-C'(1)

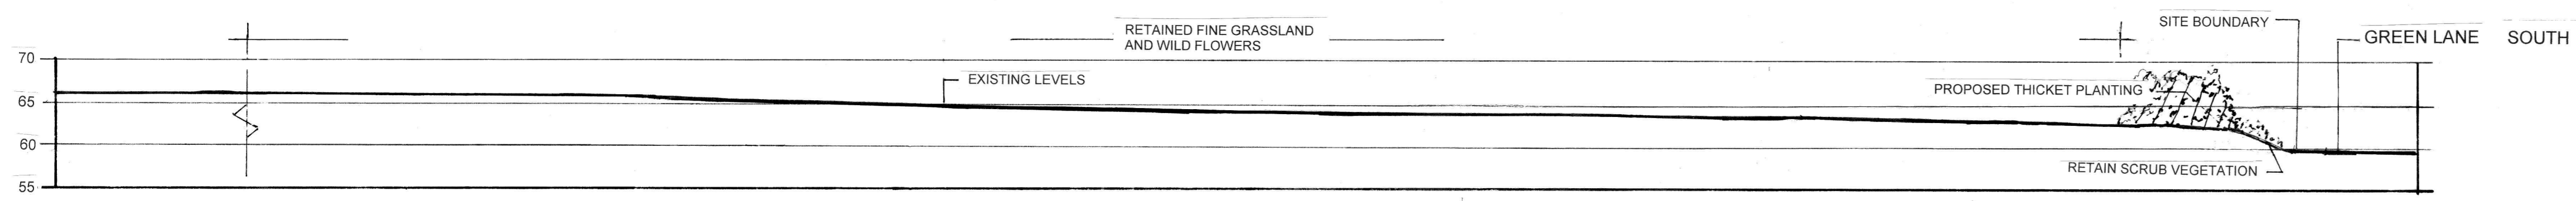


SECTION C-C'(2)

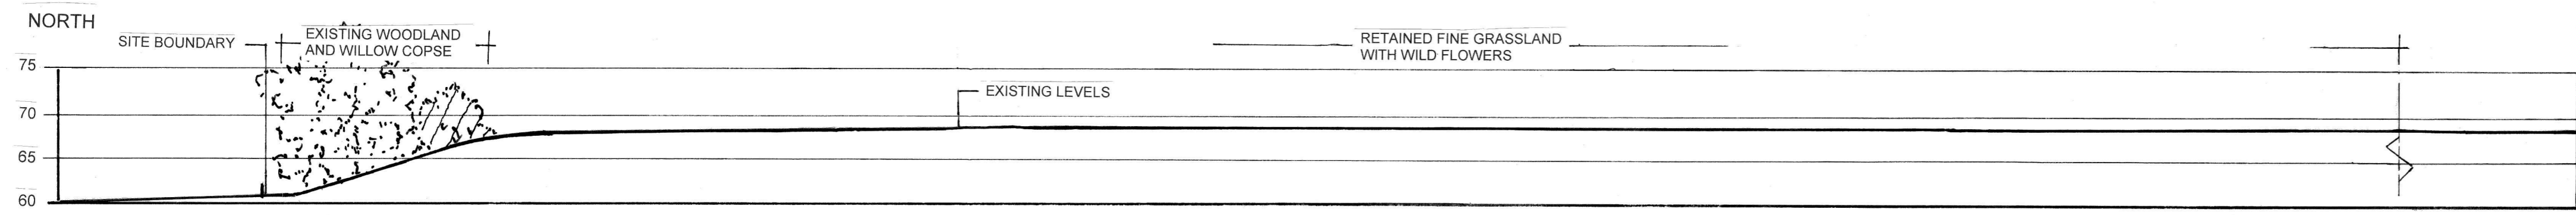

SECTION D-D'(1)

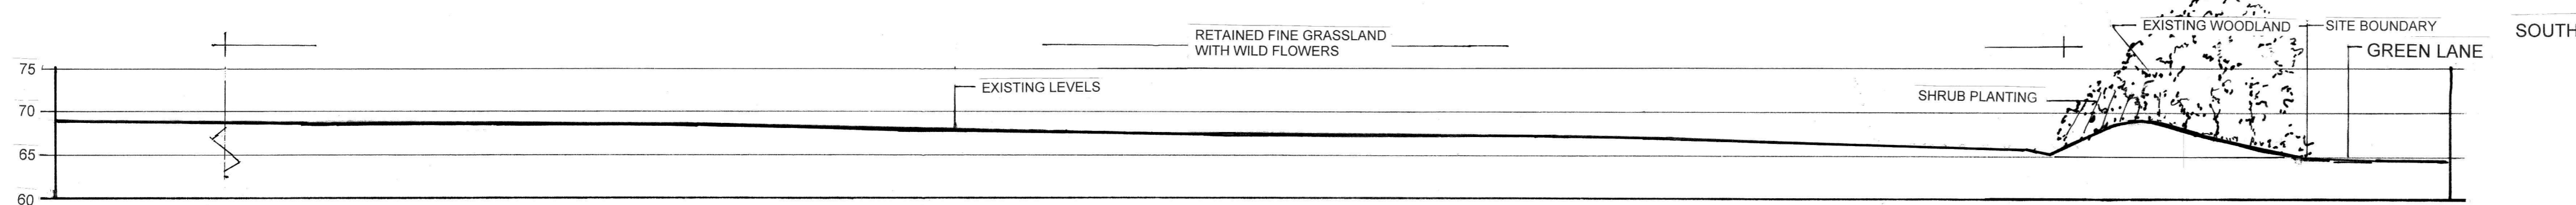

SECTION D-D'(2)

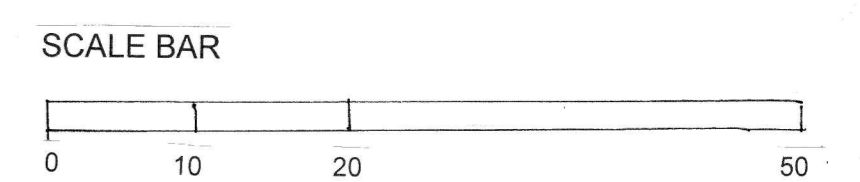

FOR SECTIONS LOCATION SEE DRAWING NO Z121.001

CLIENT - INGENORTH LIMITED

OakbayDesign
 29 Bradford Road Eccles Manchester M30 9FF
 Tel: 07966 470 358 Info@oakbaydesign.com

Job Title
**ROUND 'O' QUARRY
 NEWBURGH**

Drawing Title
SECTIONS

Scale	1 : 500 @ A1	Date	OCTOBER 2021
Drawing No.	Z121.002	Rev.	1

All dimensions must be checked on site and not scaled from this drawing