


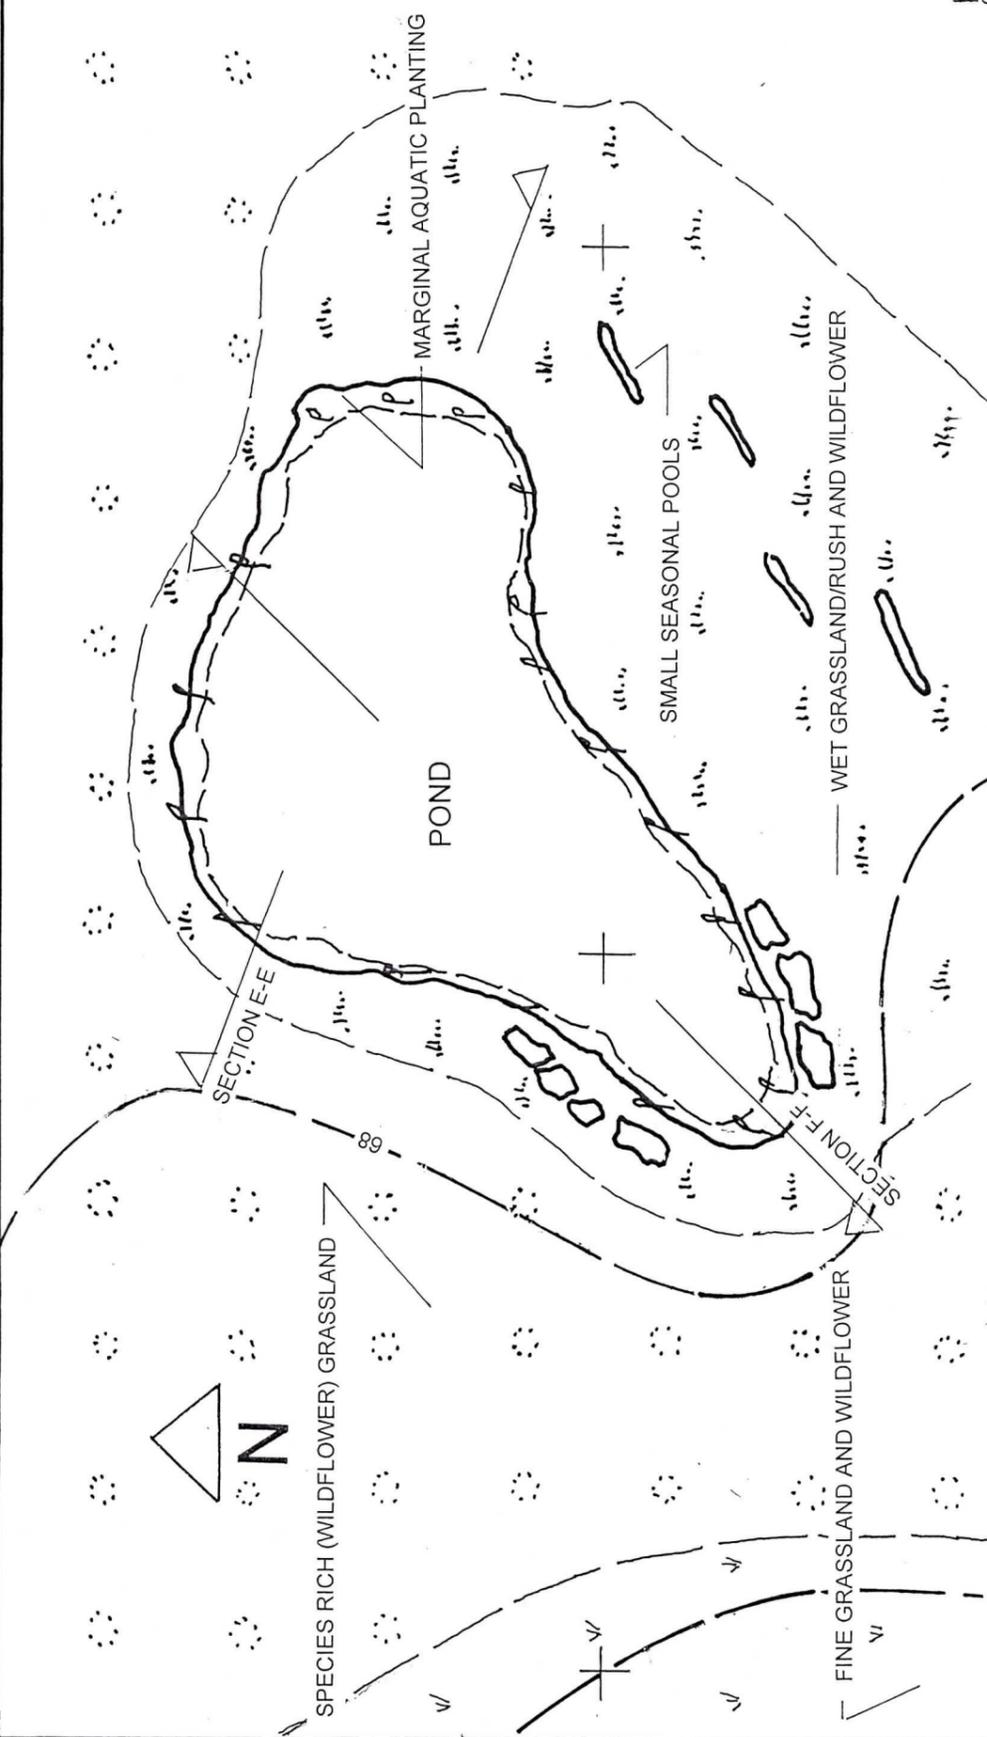


29 Bradford Road Eccles Manchester M30 9FF  
 Tel: 07966 470 358 Info@oakbaydesign.com

|                                |               |
|--------------------------------|---------------|
| Job Title                      |               |
| ROUND O QUARRY<br>NEWBURGH     |               |
| Drawing Title                  |               |
| DETAIL OF POND<br>AND SECTIONS |               |
| Scale                          | Date          |
| AS SHOWN                       | DECEMBER 2021 |
| Drawing No.                    | Rev.          |
| Z121.003                       |               |




All dimensions must be checked on site and not scaled from this drawing



SCALE BAR 1: 500

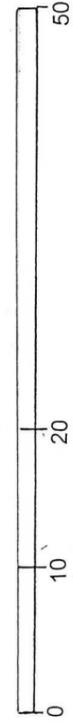

SCALE BAR 1:200

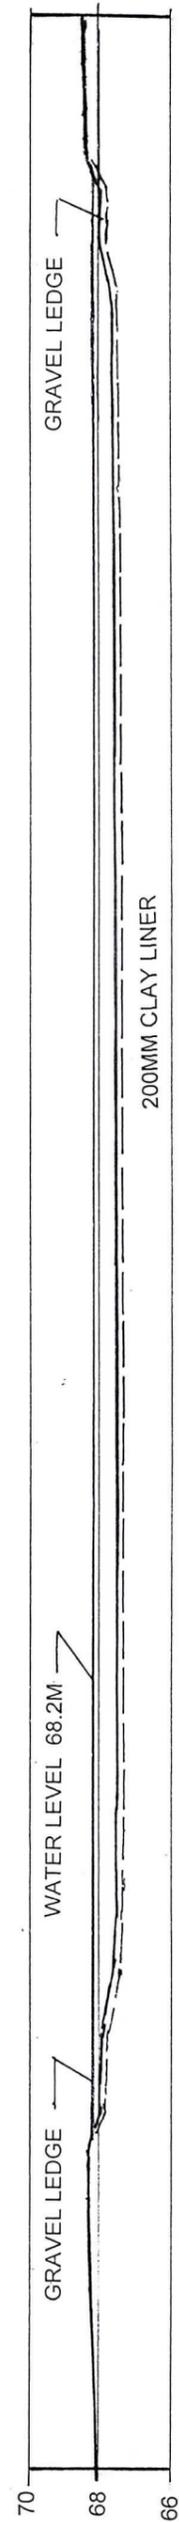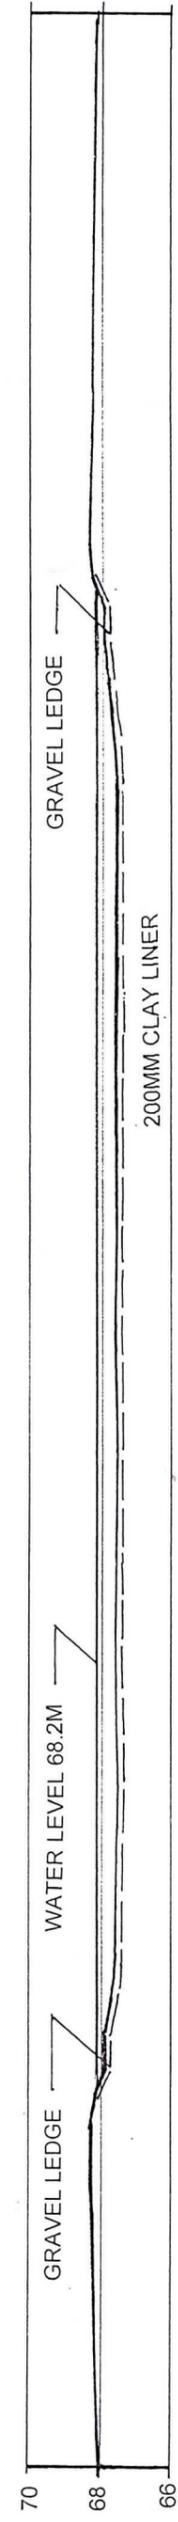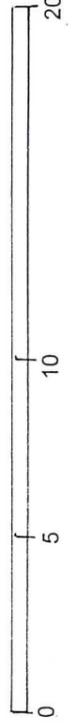

SECTION E-E  
 SECTION F-F  
 SECTIONS Scale 1 : 200

FOR LOCATION SEE DRAWING NUMBER Z121.001 REV1