



29 Bradford Road Eccles Manchester M30 9FF  
Tel: 07966 470 358 Info@oakbaydesign.com

Job Title

ROUND O QUARRY  
NEWBURGH

Drawing Title

DETAIL OF POND  
AND SECTIONS

Scale

AS SHOWN

Date

DECEMBER 2023


Drawing No.

Z121.003

Rev.

1

All dimensions must be checked on site and not scaled from this drawing


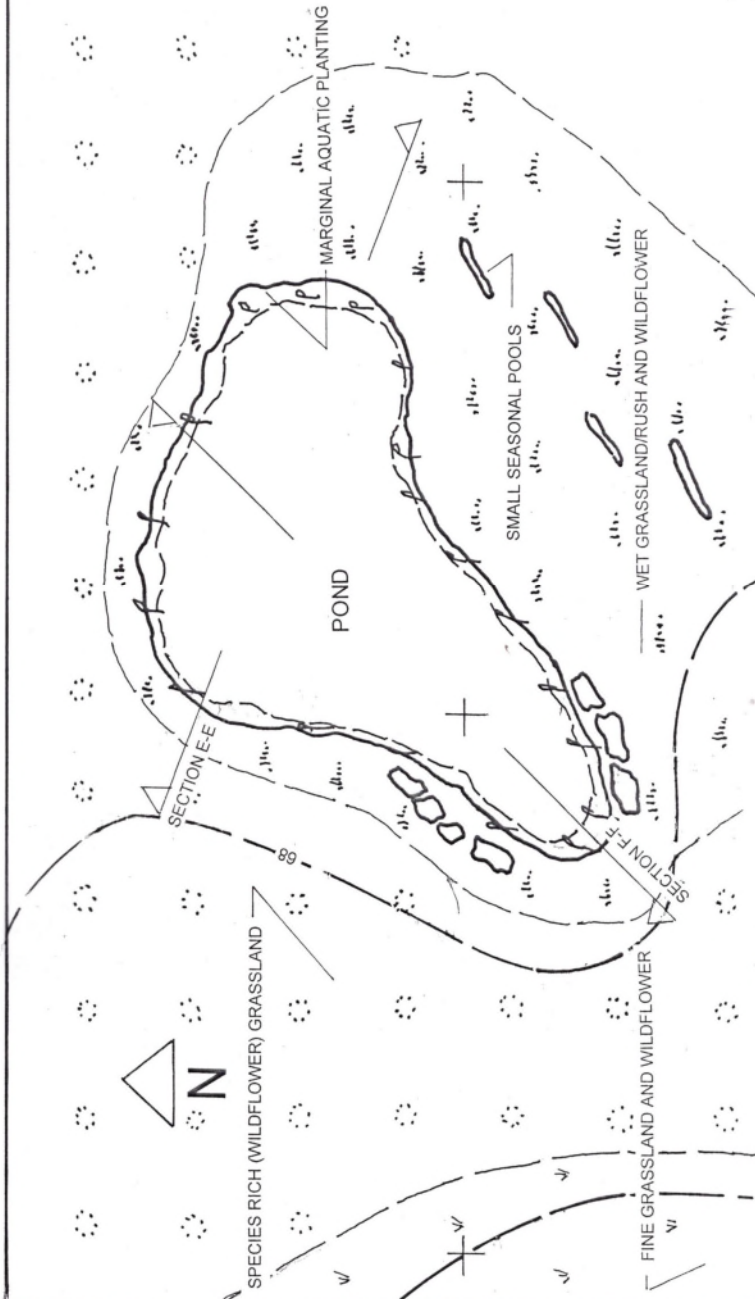


POND PLAN Scale 1 : 500


SCALE BAR 1 : 500



SCALE BAR 1 : 200

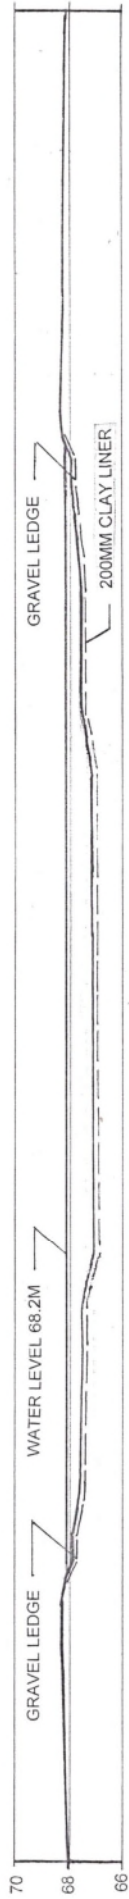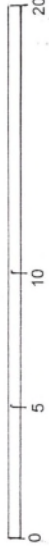

SECTION E-E

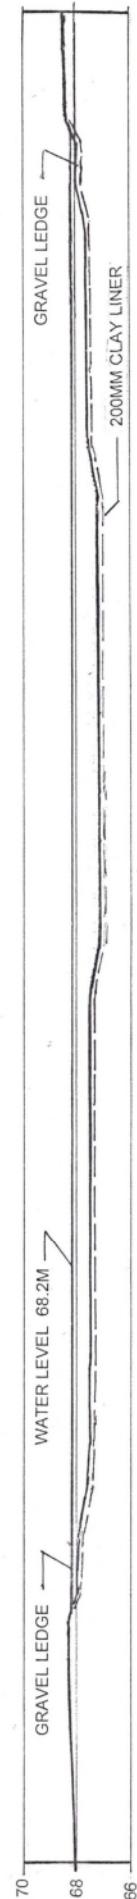

SECTION F-F

SECTIONS Scale 1 : 200