


File name \\UK.WSPGROUP.COM\CENTRAL DATA\PROJECTS\70084465 - LANCASHIRE CENTRAL - CUERDEN\03 WIP\DESIGN\84465-WSP-XX-DR-010-011.DWG, printed on 11 July 2022 09:06:14, by Johnstone, Harry

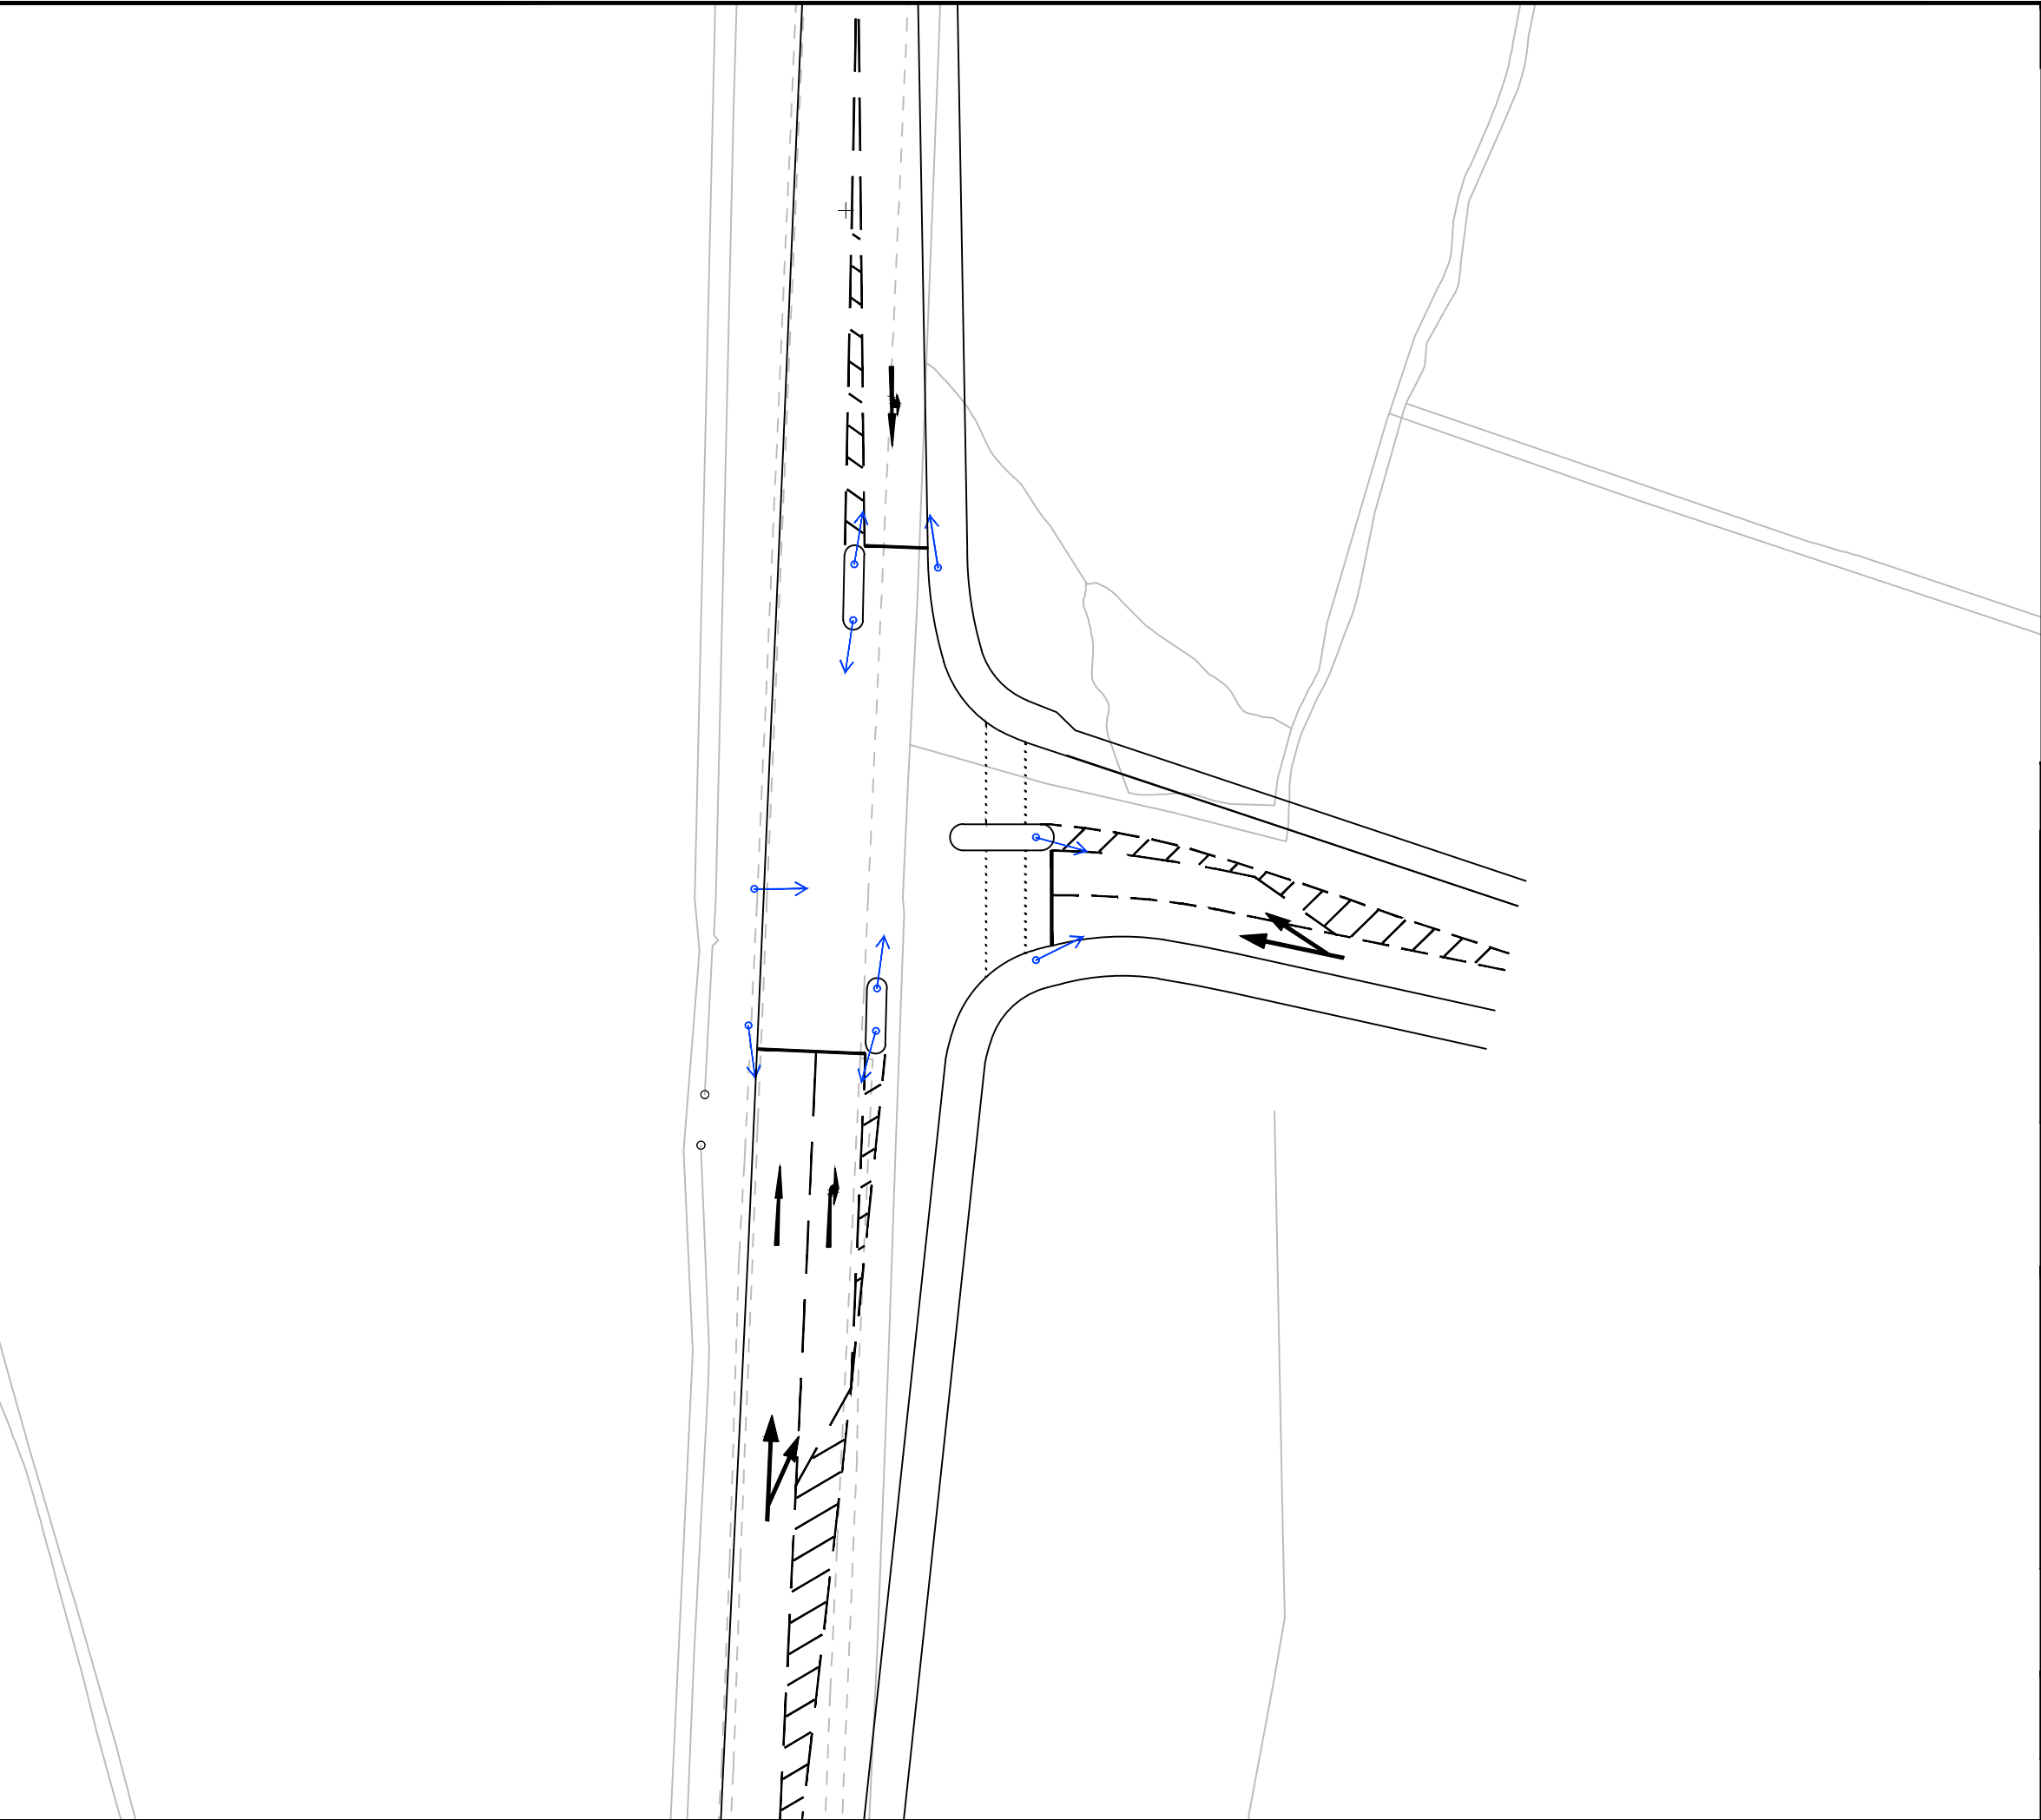

DO NOT SCALE

DRAWING STATUS: S0 - WORK IN PROGRESS



First Street, Manchester, M15 4RP, UK
T+ 44 (0) 161 200 5000
wsp.com

CLIENT: MAPLE GROVE DEVELOPMENTS

ARCHITECT: FLETCHER RAE

PROJECT: LANCASHIRE CENTRAL, CUERDEN

TITLE: STANIFIELD LANE ACCESS JUNCTION
TO PHASE D
EXTENT OF DETAILED APPLICATION

SCALE @ A3: 1:500	CHECKED: JO	APPROVED: JO
----------------------	----------------	-----------------

PROJECT No: 7084465	DESIGNED: HJ	DRAWN: HJ	DATE: July 22
------------------------	-----------------	--------------	------------------

DRAWING No: 84465-WSP-XX-DR-010	REV: P01
------------------------------------	-------------

© WSP UK Ltd