
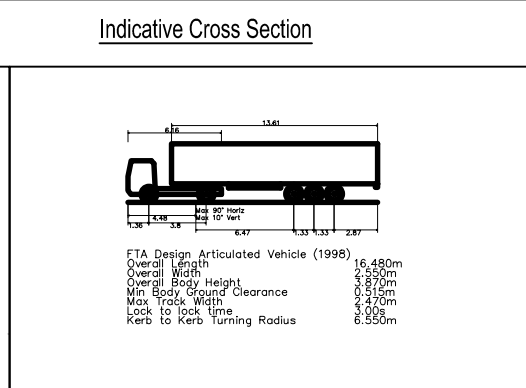
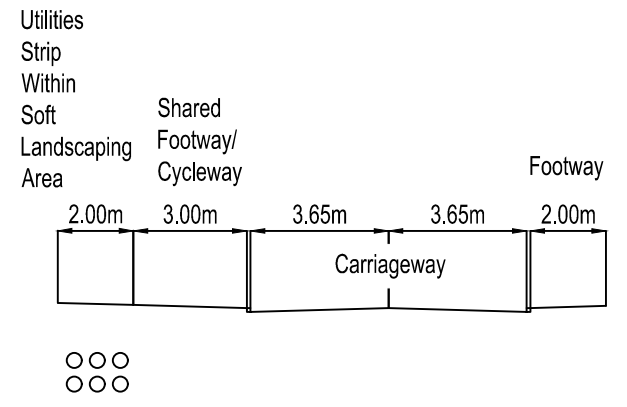


File name: \\UK.WSPGROUP.COM\CENTRAL DATA\PROJECTS\70084465-XX-DR-010-011.DWG, printed on 11 July 2022 09:07:18, by Johnstone, Harry

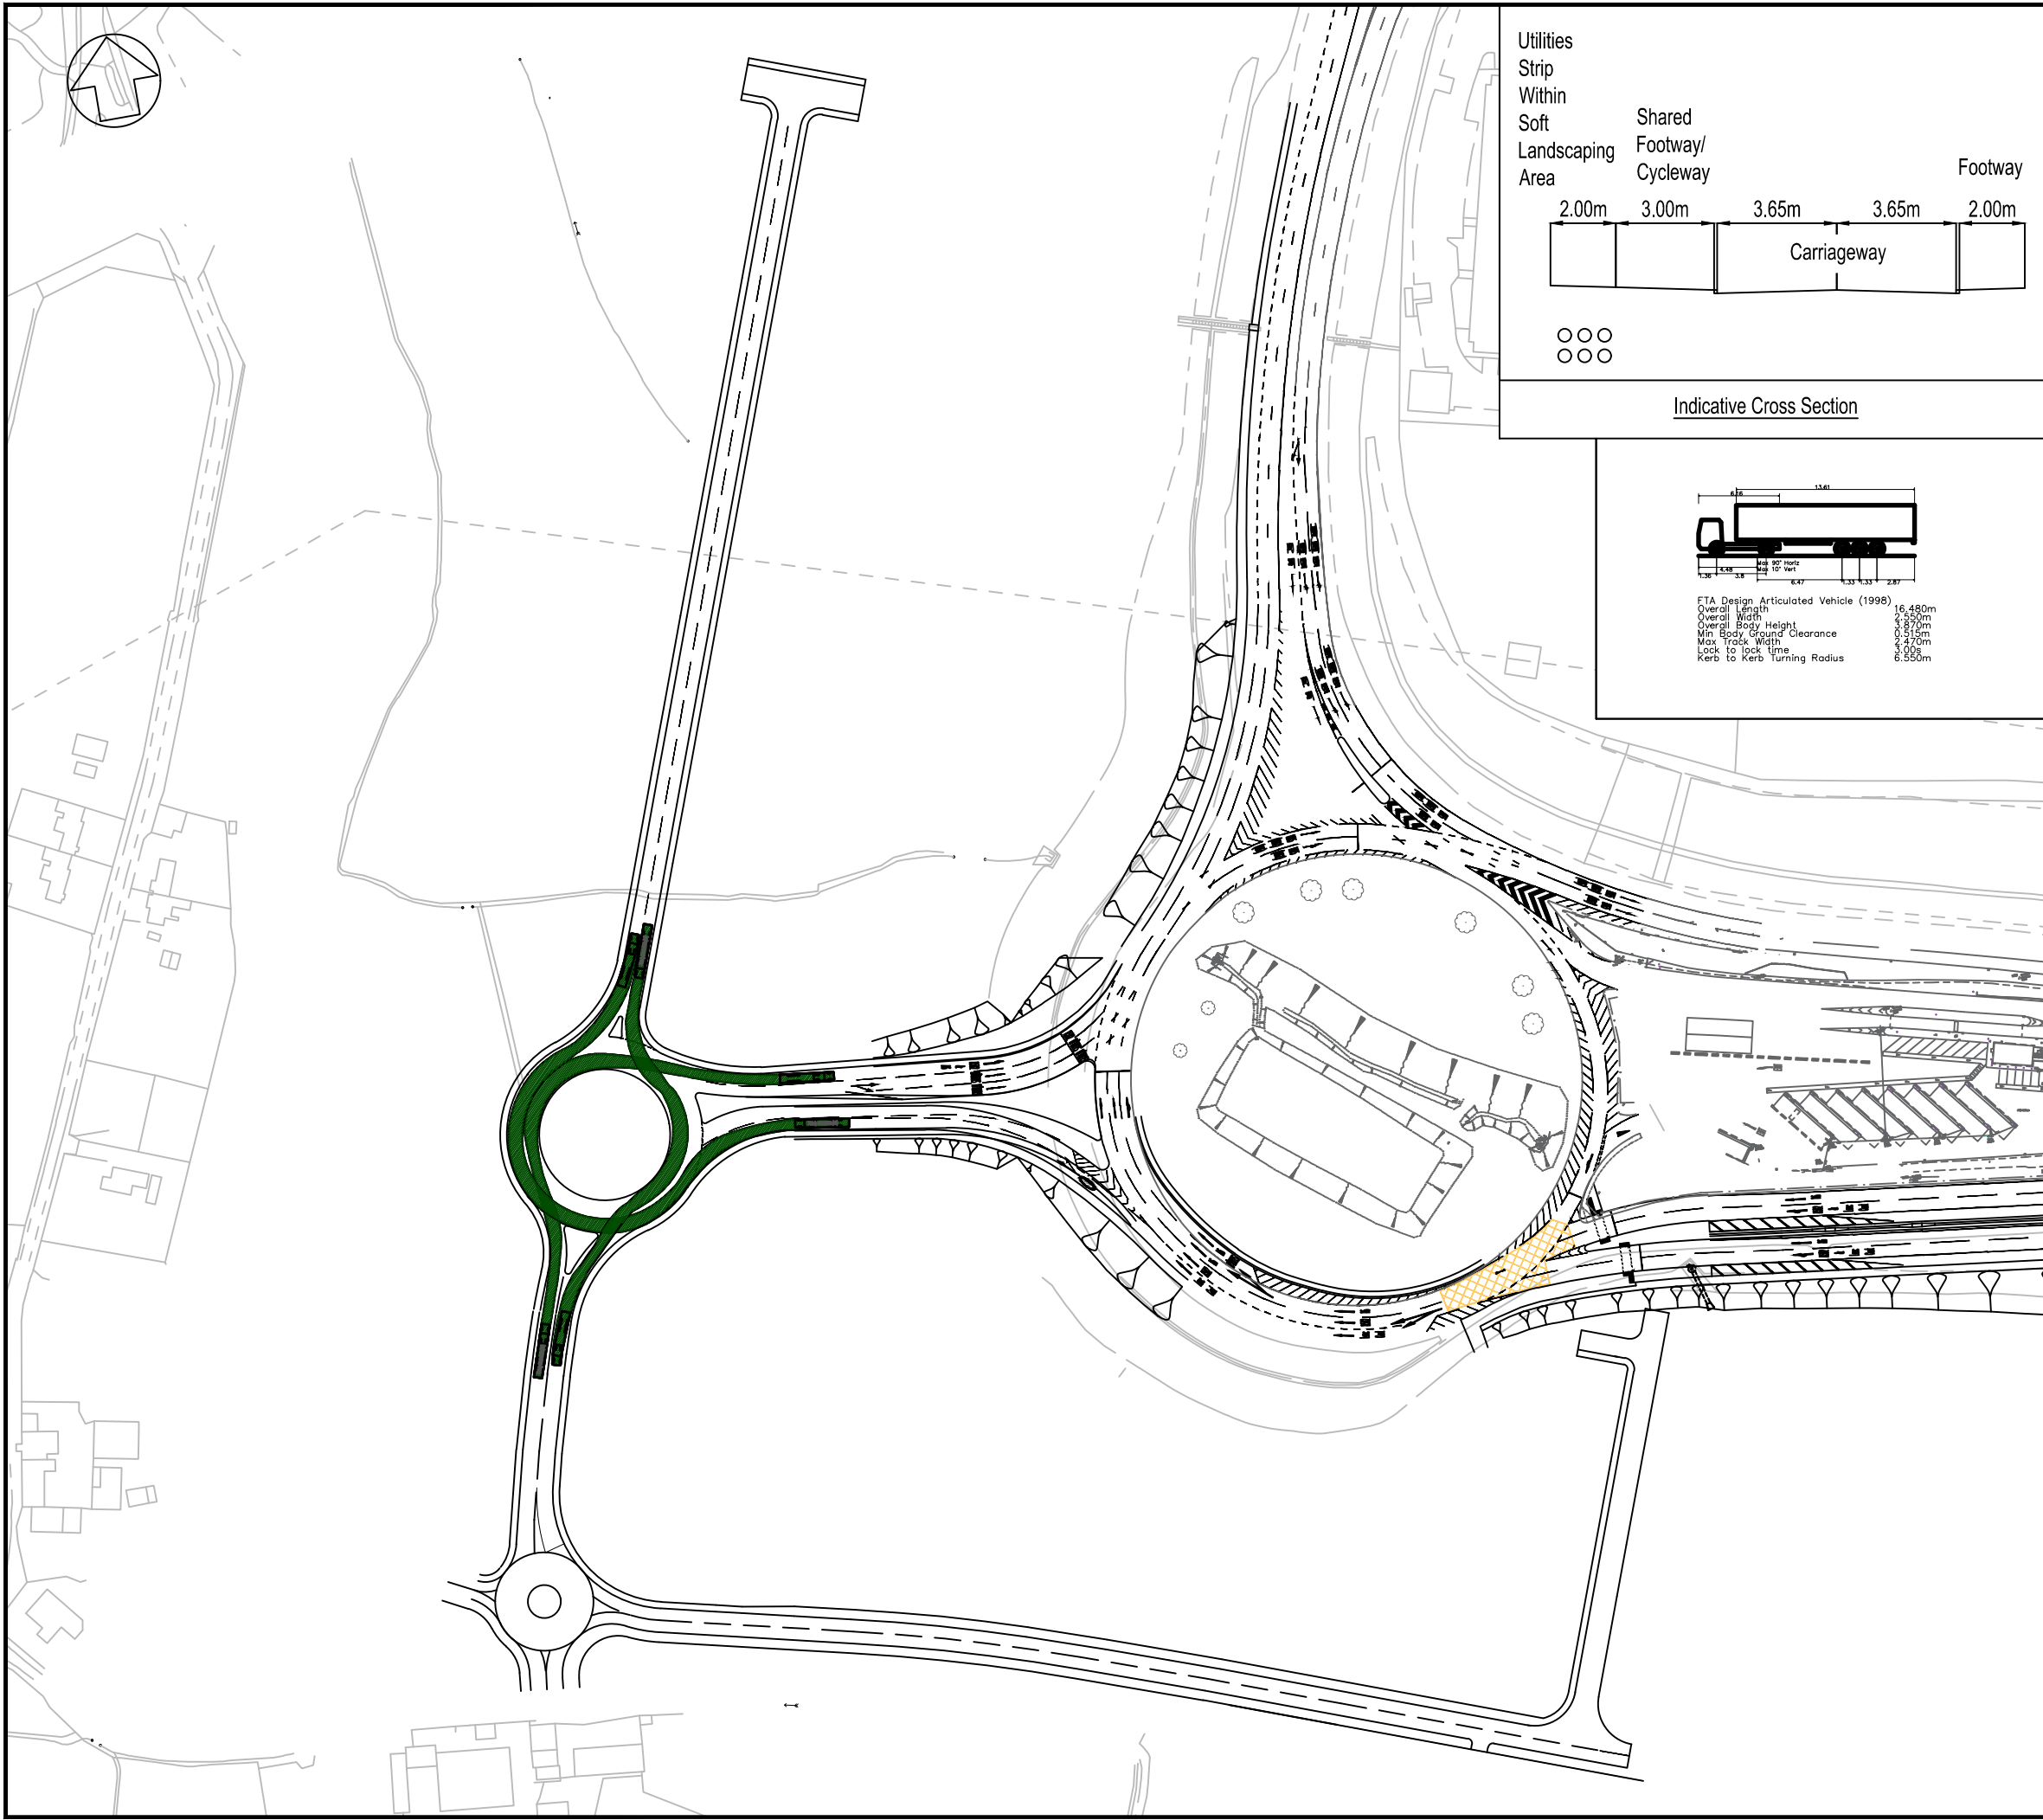

DO NOT SCALE

NOTES

- DRAWING IS BASED ON DESIGN PRODUCED BY LLC IN DRAWINGS CLM12-LCC-DR-0100-1000 - CLM12-LCC-DR-0100-1004 SEP 2021

DRAWING STATUS: S0 - WORK IN PROGRESS

First Street, Manchester, M15 4RP, UK
T+ 44 (0) 161 200 5000
wsp.com

CLIENT: MAPLE GROVE DEVELOPMENTS

ARCHITECT: FLETCHER RAE

PROJECT: LANCASHIRE CENTRAL, CUERDEN

TITLE: HIGHWAYS LAYOUT
EXTENT OF DETAILED APPLICATION

SCALE @ A3: 1:2000	CHECKED: JO	APPROVED: JO
PROJECT No: 7084465	DESIGNED: HJ	DATE: July 22
DRAWING No: 84465-WSP-XX-DR-011		REV: P01

© WSP UK Ltd