


**DEVELOPMENT ZONES, LAND USE AND QUANTUM AND BUILDING HEIGHTS**

**FIGURE 3.2**

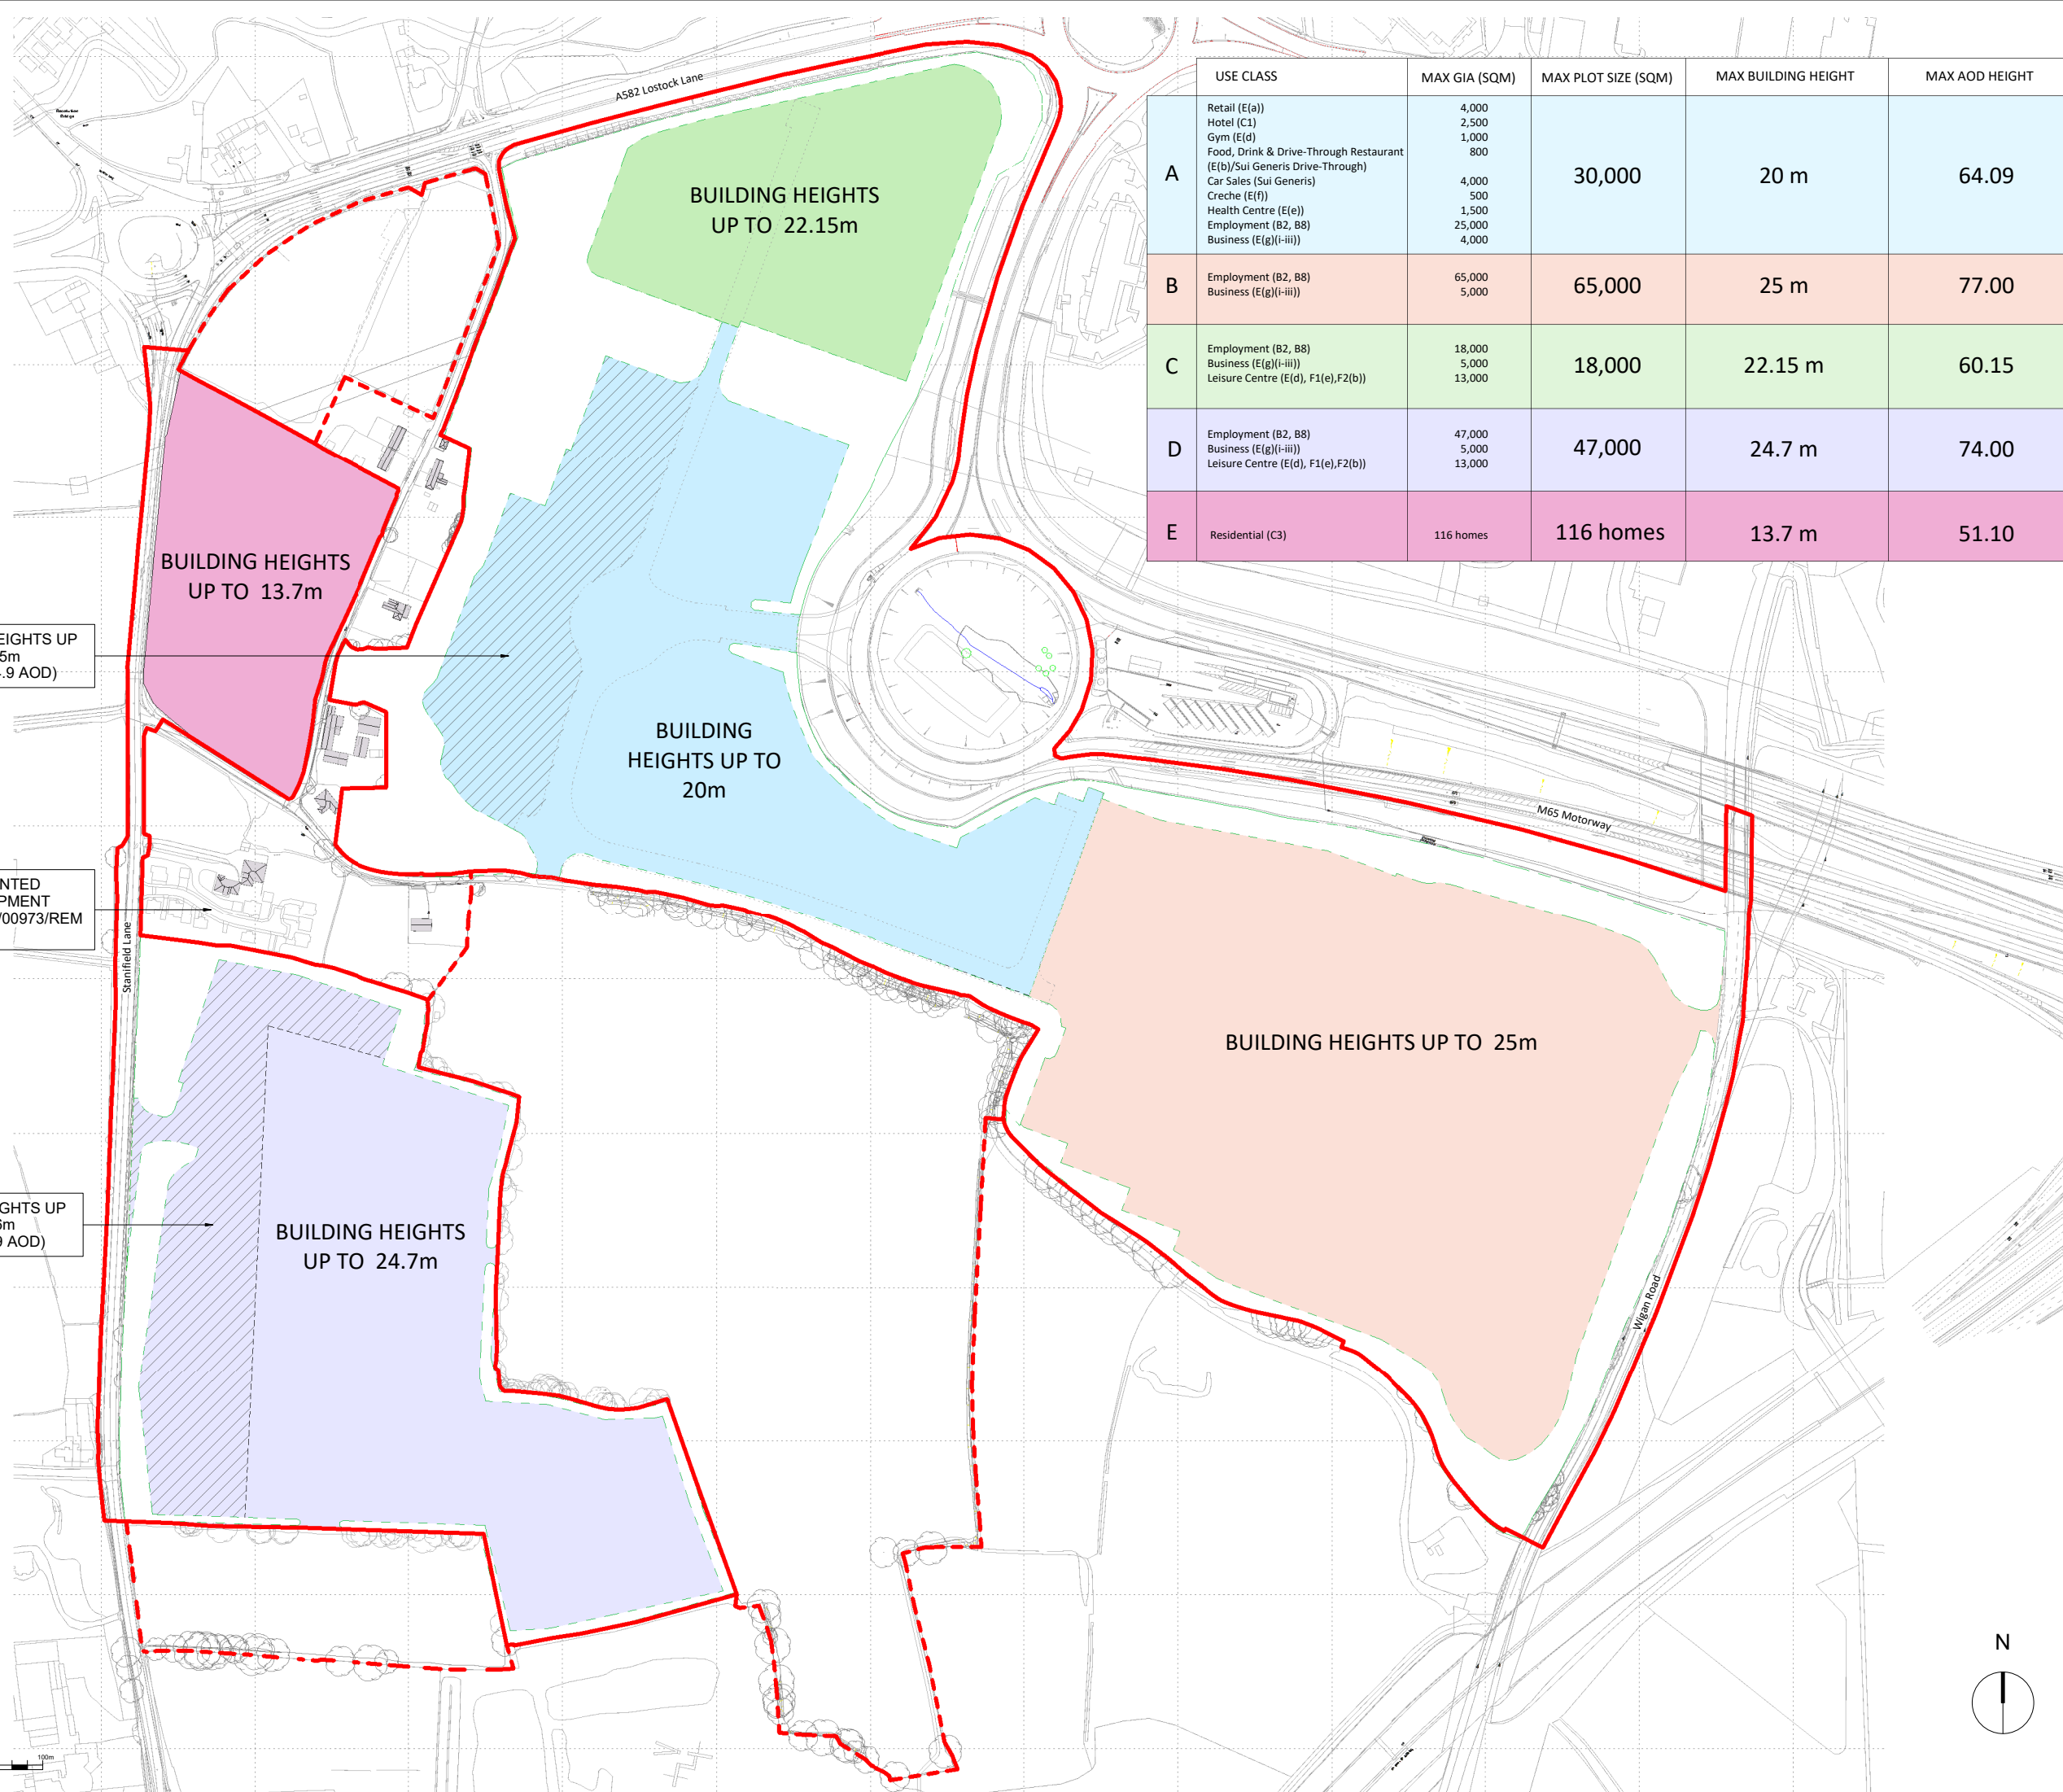

USE CLASS	MAX GIA (SQM)	MAX PLOT SIZE (SQM)	MAX BUILDING HEIGHT	MAX AOD HEIGHT	
A	Retail (E(a))	4,000	30,000	20 m	64.09
	Hotel (C1)	2,500			
	Gym (E(d))	1,000			
	Food, Drink & Drive-Through Restaurant (E(b)/Sui Generis Drive-Through)	800			
	Car Sales (Sui Generis)	4,000			
	Creche (E(f))	500			
	Health Centre (E(e))	1,500			
B	Employment (B2, B8)	65,000	65,000	25 m	77.00
	Business (E(g)(i-iii))	5,000			
C	Employment (B2, B8)	18,000	18,000	22.15 m	60.15
	Business (E(g)(i-iii))	5,000			
	Leisure Centre (E(d), F1(e), F2(b))	13,000			
D	Employment (B2, B8)	47,000	47,000	24.7 m	74.00
	Business (E(g)(i-iii))	5,000			
	Leisure Centre (E(d), F1(e), F2(b))	13,000			
E	Residential (C3)	116 homes	116 homes	13.7 m	51.10

**General Notes**  
 Do not scale from this drawing. Only work to written dimensions.  
 All site dimensions shall be verified by the Contractor on site prior to commencing any works.  
 This drawing is the property of Fletcher-Rae (UK) Limited (t/a Fletcher-Rae) and copyright is reserved by them. The drawing is not to be copied or disclosed by or to any unauthorised persons without the prior written consent of Fletcher-Rae (UK) Limited.

**Site Boundary Key:**  
 — Application Site Boundary  
 - - Future Development Plot Boundary

**Zoning Key:**  
 [Light Blue Box] Zone A  
 [Light Orange Box] Zone B  
 [Light Green Box] Zone C  
 [Light Purple Box] Zone D  
 [Pink Box] Zone E  
 - - Strategic Landscaping

P8	Access road dotted in full	15.07.22	SS	RT
P7	Updated to reflect LCC pre app feedback	01.07.22	SS	RT
P6	Updated Parameter Plans	24.06.22	RT	SS
P5	Drawing contents combined with PP 2 & 3	15.06.22	RT	AR
P4	Strategic Landscaping added	06.06.22	RT	AR
P3	Client description in title sheet amended	26.05.22	RT	AR
P2	Description in legend updated	25.05.22	RT	AR
P1	GIA figures updated	18.05.22	RT	AR
P0	First issue	11.05.22	RT	AR
Rev.	Description	Date	ISS	APP



Scale: As indicated @ A1  
 Status: S2 Information  
 Drawn By: AE  
 Checked By: RT  
 Date:

Client: Lancashire County Council and Maple Grove Developments

Project: Lancashire Central, Cuerden

Sheet Name: Parameters Plan 1 - Dev. Zones, Land Use, Quantum & Building Heights

Project No. Orig. Zone Level Type Role Dwg No. 21017-FRA-XX-ZZ-DR-A-9111 P8



Architects | Master Planners | Designers  
 Level 12, Tower 12, 18-22 Bridge Street, Manchester, M3 3BZ

t +44 (0) 161 242 1140  
 f +44 (0) 161 242 1141  
 w www.fletcher-rae.com  
 e info@fletcher-rae.com