





Appendix D

DRAWINGS



PUBLIC

File name \\UK.WSPGROUP.COM\CENTRAL DATA\PROJECTS\70084465 - LANCASHIRE CENTRAL - CUERDEN\3 WIP\DESIGN\21017 - CO-ORDINATED MASTERPLAN-OPT A - COMMENTS.DWG, printed on 30 May 2022 11:55:16, by Ramm, Dedan

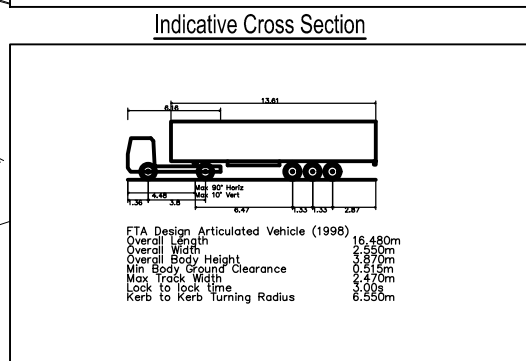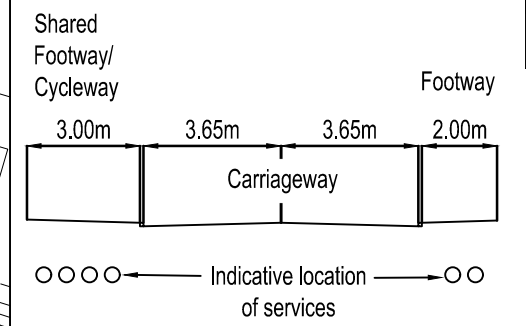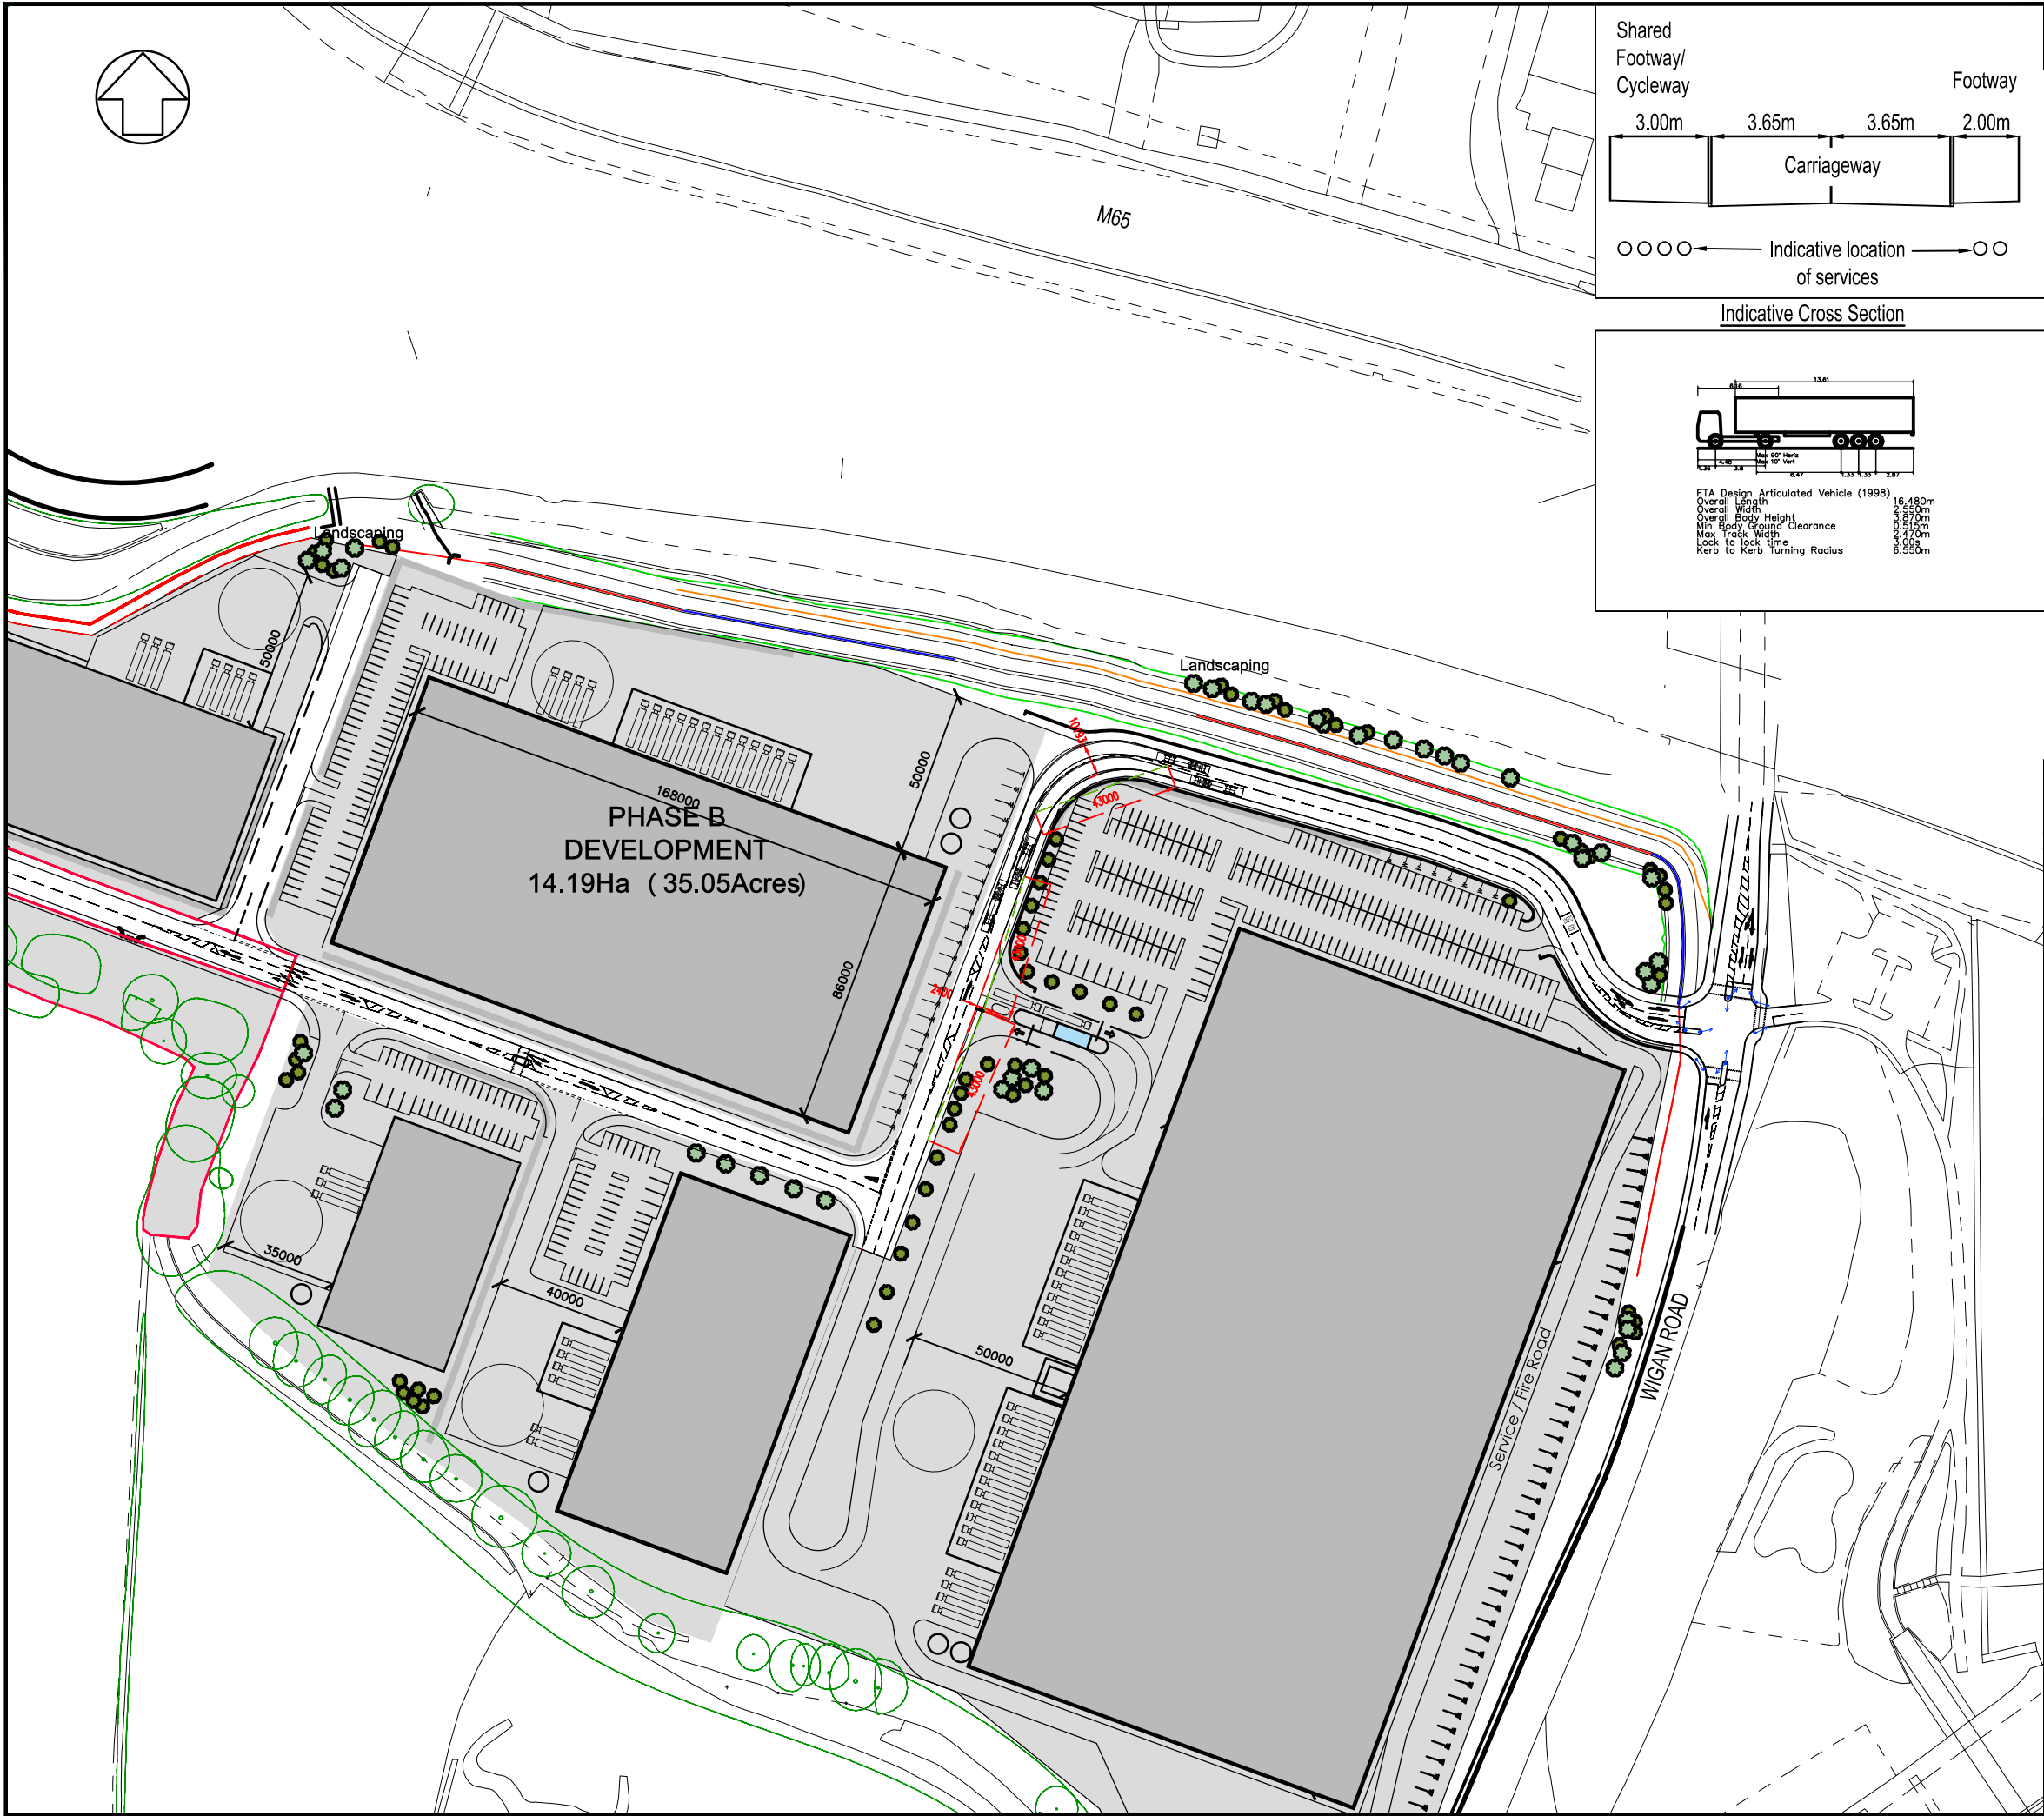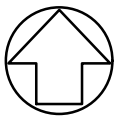

DO NOT SCALE

NOTES

1. Route between M65 terminus and Wigan Road (via Phase A and B) to be offered for adoption. Route between M65 terminus and Stanifield Lane (via Phase A, Future Phase and Phase D) to be offered for adoption at a future time when future phase of development and through vehicle route is completed

P01	30/05/2022	DR	FIRST ISSUE	JJ	JJ
REV	DATE	BY	DESCRIPTION	CHK	APP

DRAWING STATUS: **S0 - WORK IN PROGRESS**

First Street, Manchester, M15 4RP, UK
T+ 44 (0) 161 200 5000
wsp.com

CLIENT: **MAPLE GROVE DEVELOPMENTS**

ARCHITECT: **FLETCHER RAE**

PROJECT: **LANCASHIRE CENTRAL, CUERDEN**

TITLE: **HIGHWAYS LAYOUT SHEET 2 OF 3**


SCALE @ A3: 1:2000	CHECKED:	APPROVED:
-----------------------	----------	-----------

PROJECT No: 70084465	DESIGNED:	DRAWN: HJ	DATE: May 22
-------------------------	-----------	--------------	-----------------


DRAWING No: 84465-WSP-XX-DR-006	REV: P01
------------------------------------	-------------

© WSP UK Ltd

File name \\UK.WSPGROUP.COM\CENTRAL DATA\PROJECTS\70084465-XX-DR-007.DWG, printed on 09 August 2022 08:34:09, by Johnstone, Harry

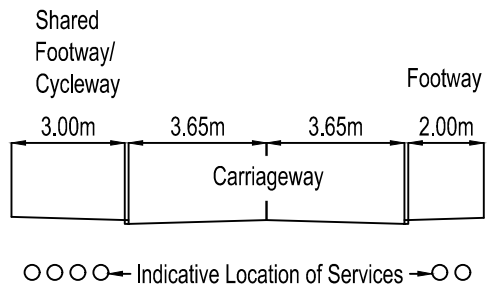

Indicative Cross Section

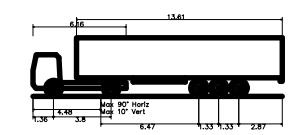

FTA Design Articulated Vehicle (1998)

Overall Length	16.480m
Overall Width	2.500m
Overall Body Height	4.570m
Min Body Ground Clearance	0.315m
Max Track Width	4.470m
Lock to lock time	6.06s
Kerb to Kerb Turning Radius	6.550m

15.93Ha (39.36 Acres)

DO NOT SCALE

NOTES

- Route between M65 terminus and Wigan Road (via Phase A and B) to be offered for adoption. Route between M65 terminus and Stanfield Lane (via Phase A, future phase and phase D) to be offered for adoption at a future time when future phase of development and through vehicle route is completed

P01	01/01/1901	XXX	FIRST ISSUE	XXX	XXX
REV	DATE	BY	DESCRIPTION	CHK	APP

DRAWING STATUS: S0 - WORK IN PROGRESS



First Street, Manchester, M15 4RP, UK
T+ 44 (0) 161 200 5000
wsp.com

CLIENT: MAPLE GROVE DEVELOPMENTS

ARCHITECT: FLETCHER RAE

PROJECT: LANCASHIRE CENTRAL, CUERDEN

TITLE: HIGHWAYS LAYOUT SHEET 3 OF 3

SCALE @ A3: 1:2000 CHECKED: APPROVED:

PROJECT No: 7084465 DESIGNED: DRAWN: HJ DATE: August 22

DRAWING No: 84465-WSP-XX-DR-007 REV: P01

© WSP UK Ltd