


File name \\UK.WSPGROUP.COM\CENTRAL DATA\PROJECTS\0084465\0084465 - LANCASHIRE CENTRAL - CUERDEN\03 WIP\DESIGN\84465-WSP-XX-DR-005-007 REV A.DWG, printed on 07 December 2022 15:53:04, by Johnstone, Harry

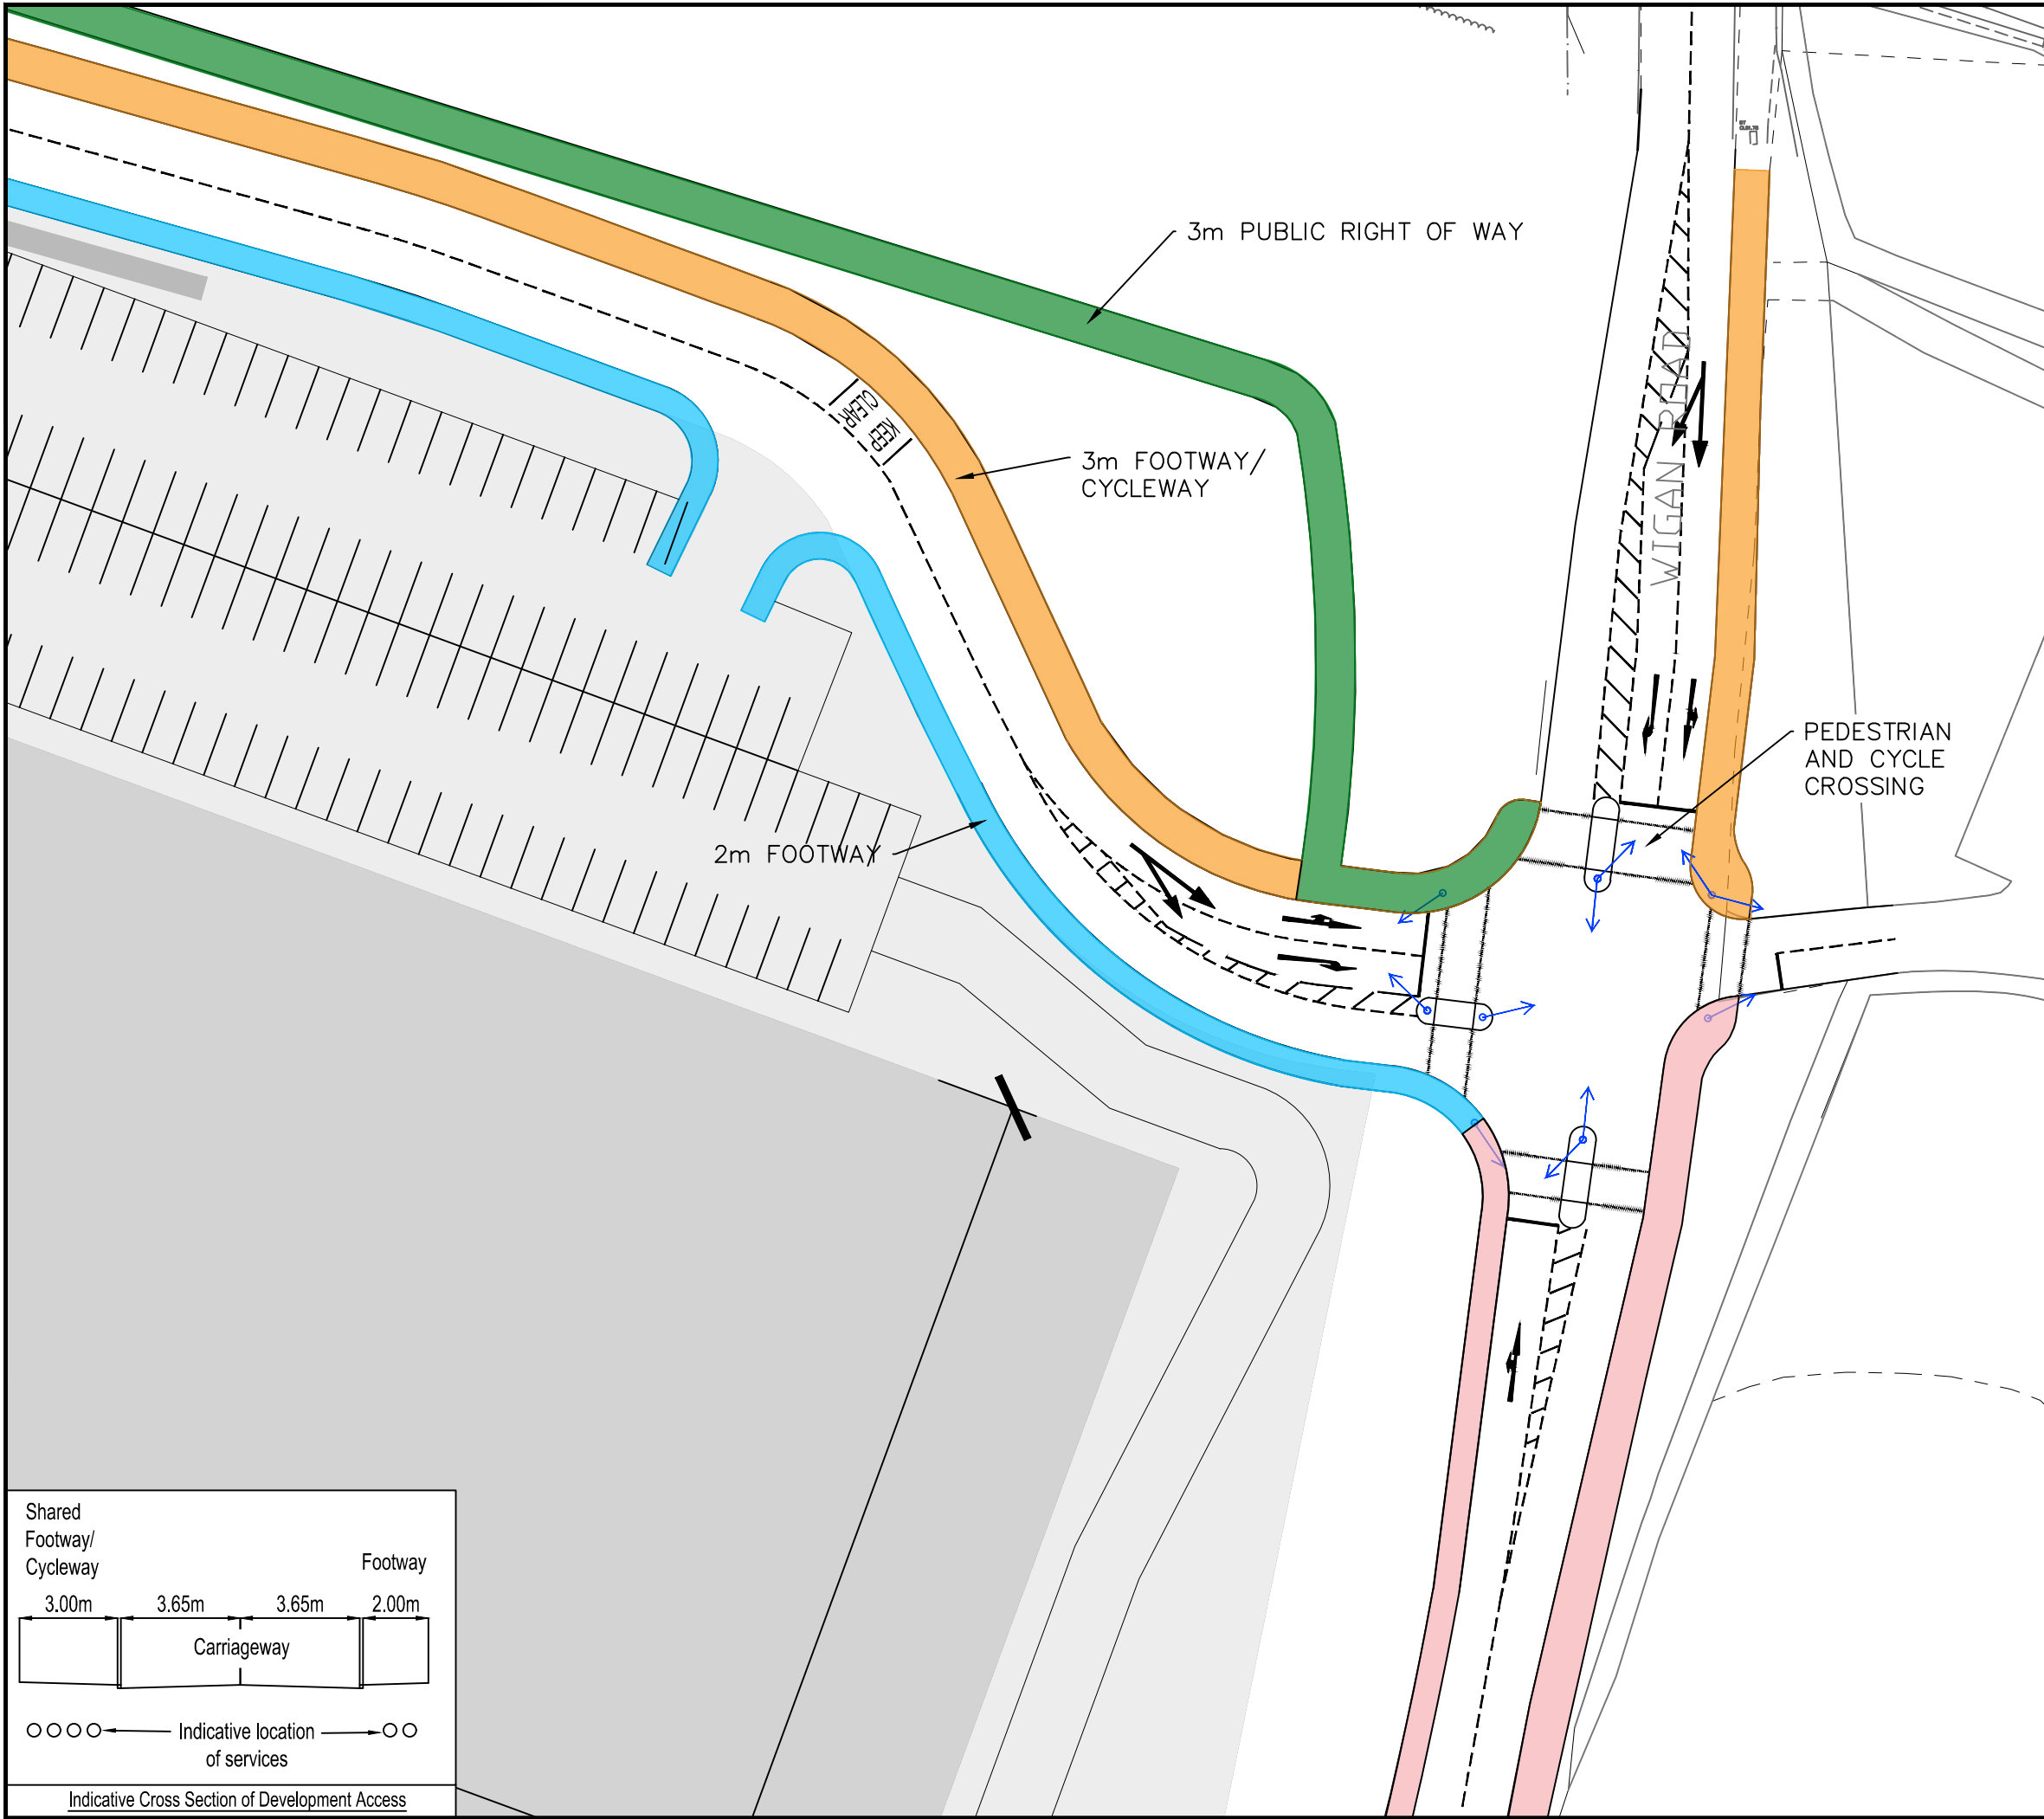

DO NOT SCALE

KEY

- 3m Shared Footway/Cycleway
- Traffic Signal Head
- Public Right of Way
- Proposed Footway
- Existing Footway

P01	10/11/2022	HJ	FIRST ISSUE		
REV	DATE	BY	DESCRIPTION	CHK	APP

DRAWING STATUS: **S0 - WORK IN PROGRESS**

First Street, Manchester, M15 4RP, UK
T+ 44 (0) 161 200 5000
wsp.com

CLIENT: **MAPLE GROVE DEVELOPMENTS**

ARCHITECT: **FLETCHER RAE**

PROJECT: **LANCASHIRE CENTRAL, CUERDEN**

TITLE: **WIGAN ROAD ACCESS JUNCTION
ILLUSTRATIVE ONLY**

SCALE @ A3: 1:500 CHECKED: APPROVED:

PROJECT No: 7084465 DESIGNED: DRAWN: HJ DATE: November 22

DRAWING No: **84465-WSP-XX-DR-001** REV: **P01**

© WSP UK Ltd

