


File name \\UK.WSPGROUP.COM\CENTRAL_DATA\PROJECTS\70084465-XX\70084465 - LANCASHIRE CENTRAL - CUERDEN\03 WIP\DESIGN\84465-WSP-XX-DR-005-007 REV A.DWG, printed on 10 November 2022 14:56:48, by Ramm, Declan

DO NOT SCALE

KEY

- Proposed Footway
- Existing Footway

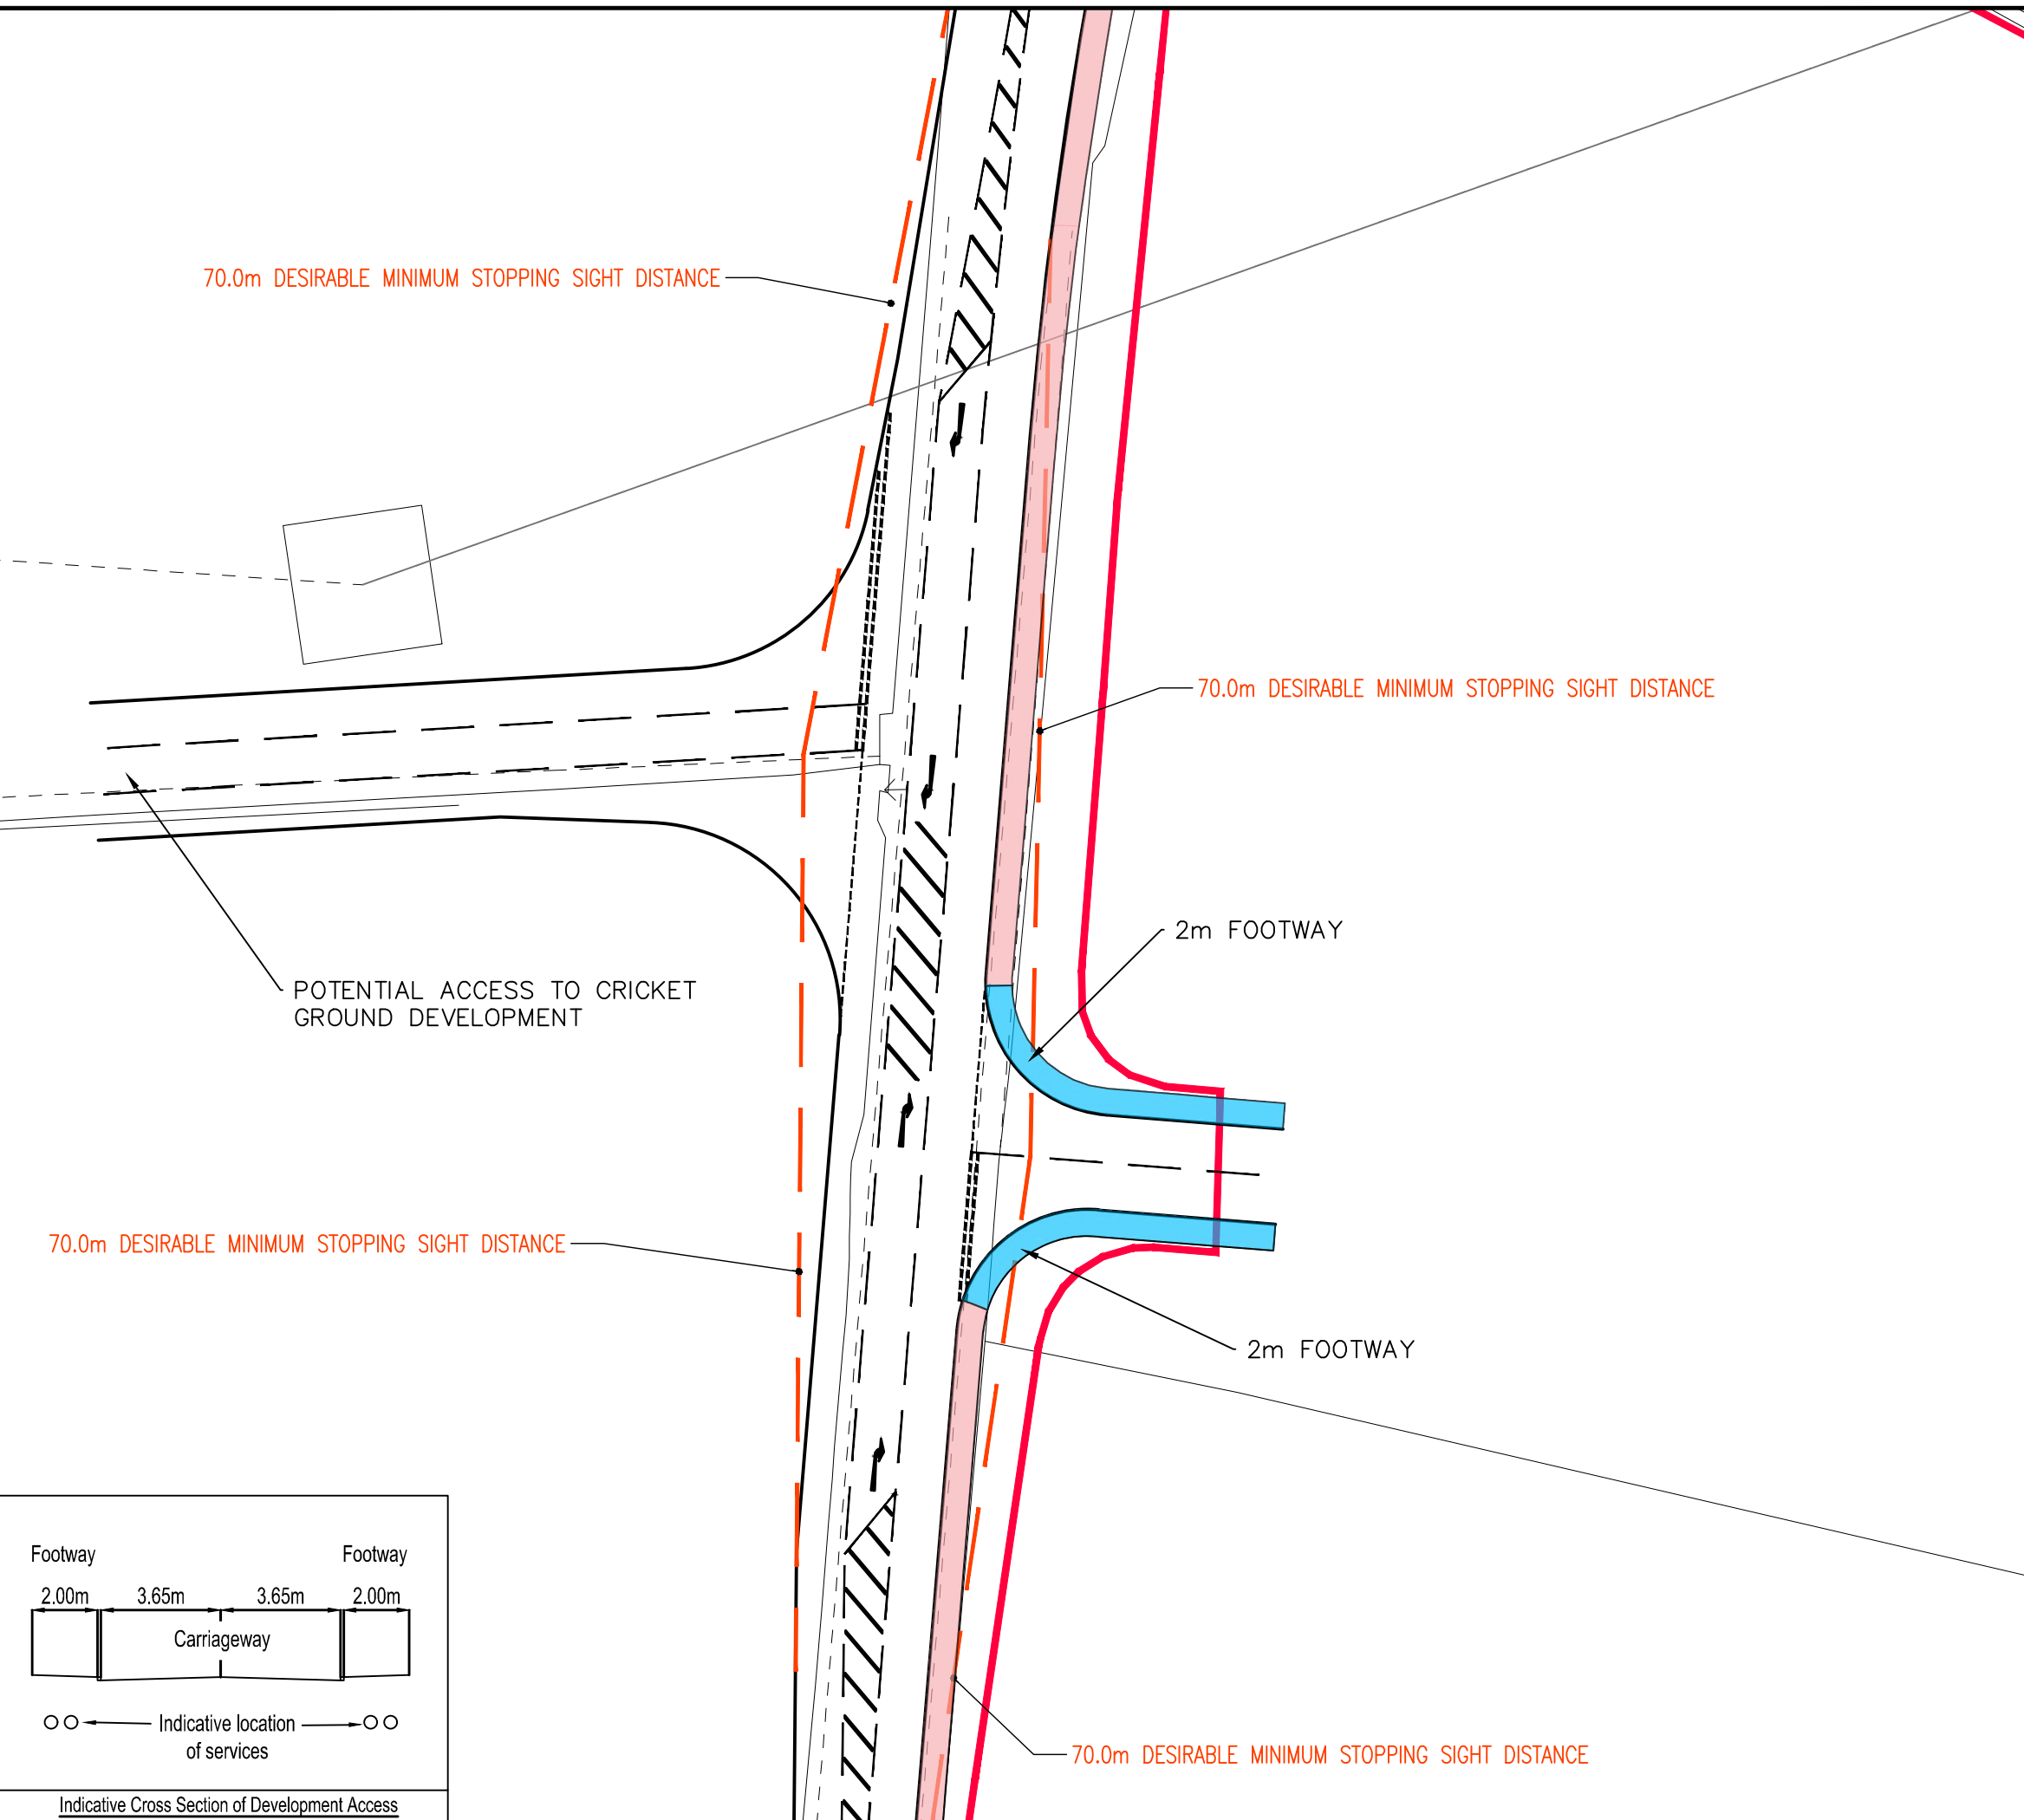

P01	10/11/2022	DR	FIRST ISSUE	HB	
REV	DATE	BY	DESCRIPTION	CHK	APP

DRAWING STATUS: S0 - WORK IN PROGRESS



First Street, Manchester, M15 4RP, UK
T+ 44 (0) 161 200 5000
wsp.com

CLIENT: MAPLE GROVE DEVELOPMENTS

ARCHITECT: FLETCHER RAE

PROJECT: LANCASHIRE CENTRAL, CUERDEN

TITLE: STANIFIELD LANE ACCESS JUNCTION TO RESIDENTIAL PHASE ILLUSTRATIVE ONLY

SCALE @ A3: 1:500 CHECKED: APPROVED:

PROJECT No: 7084465 DESIGNED: DRAWN: HJ DATE: November 22

DRAWING No: 84465-WSP-XX-DR-003 REV: P01

© WSP UK Ltd

