


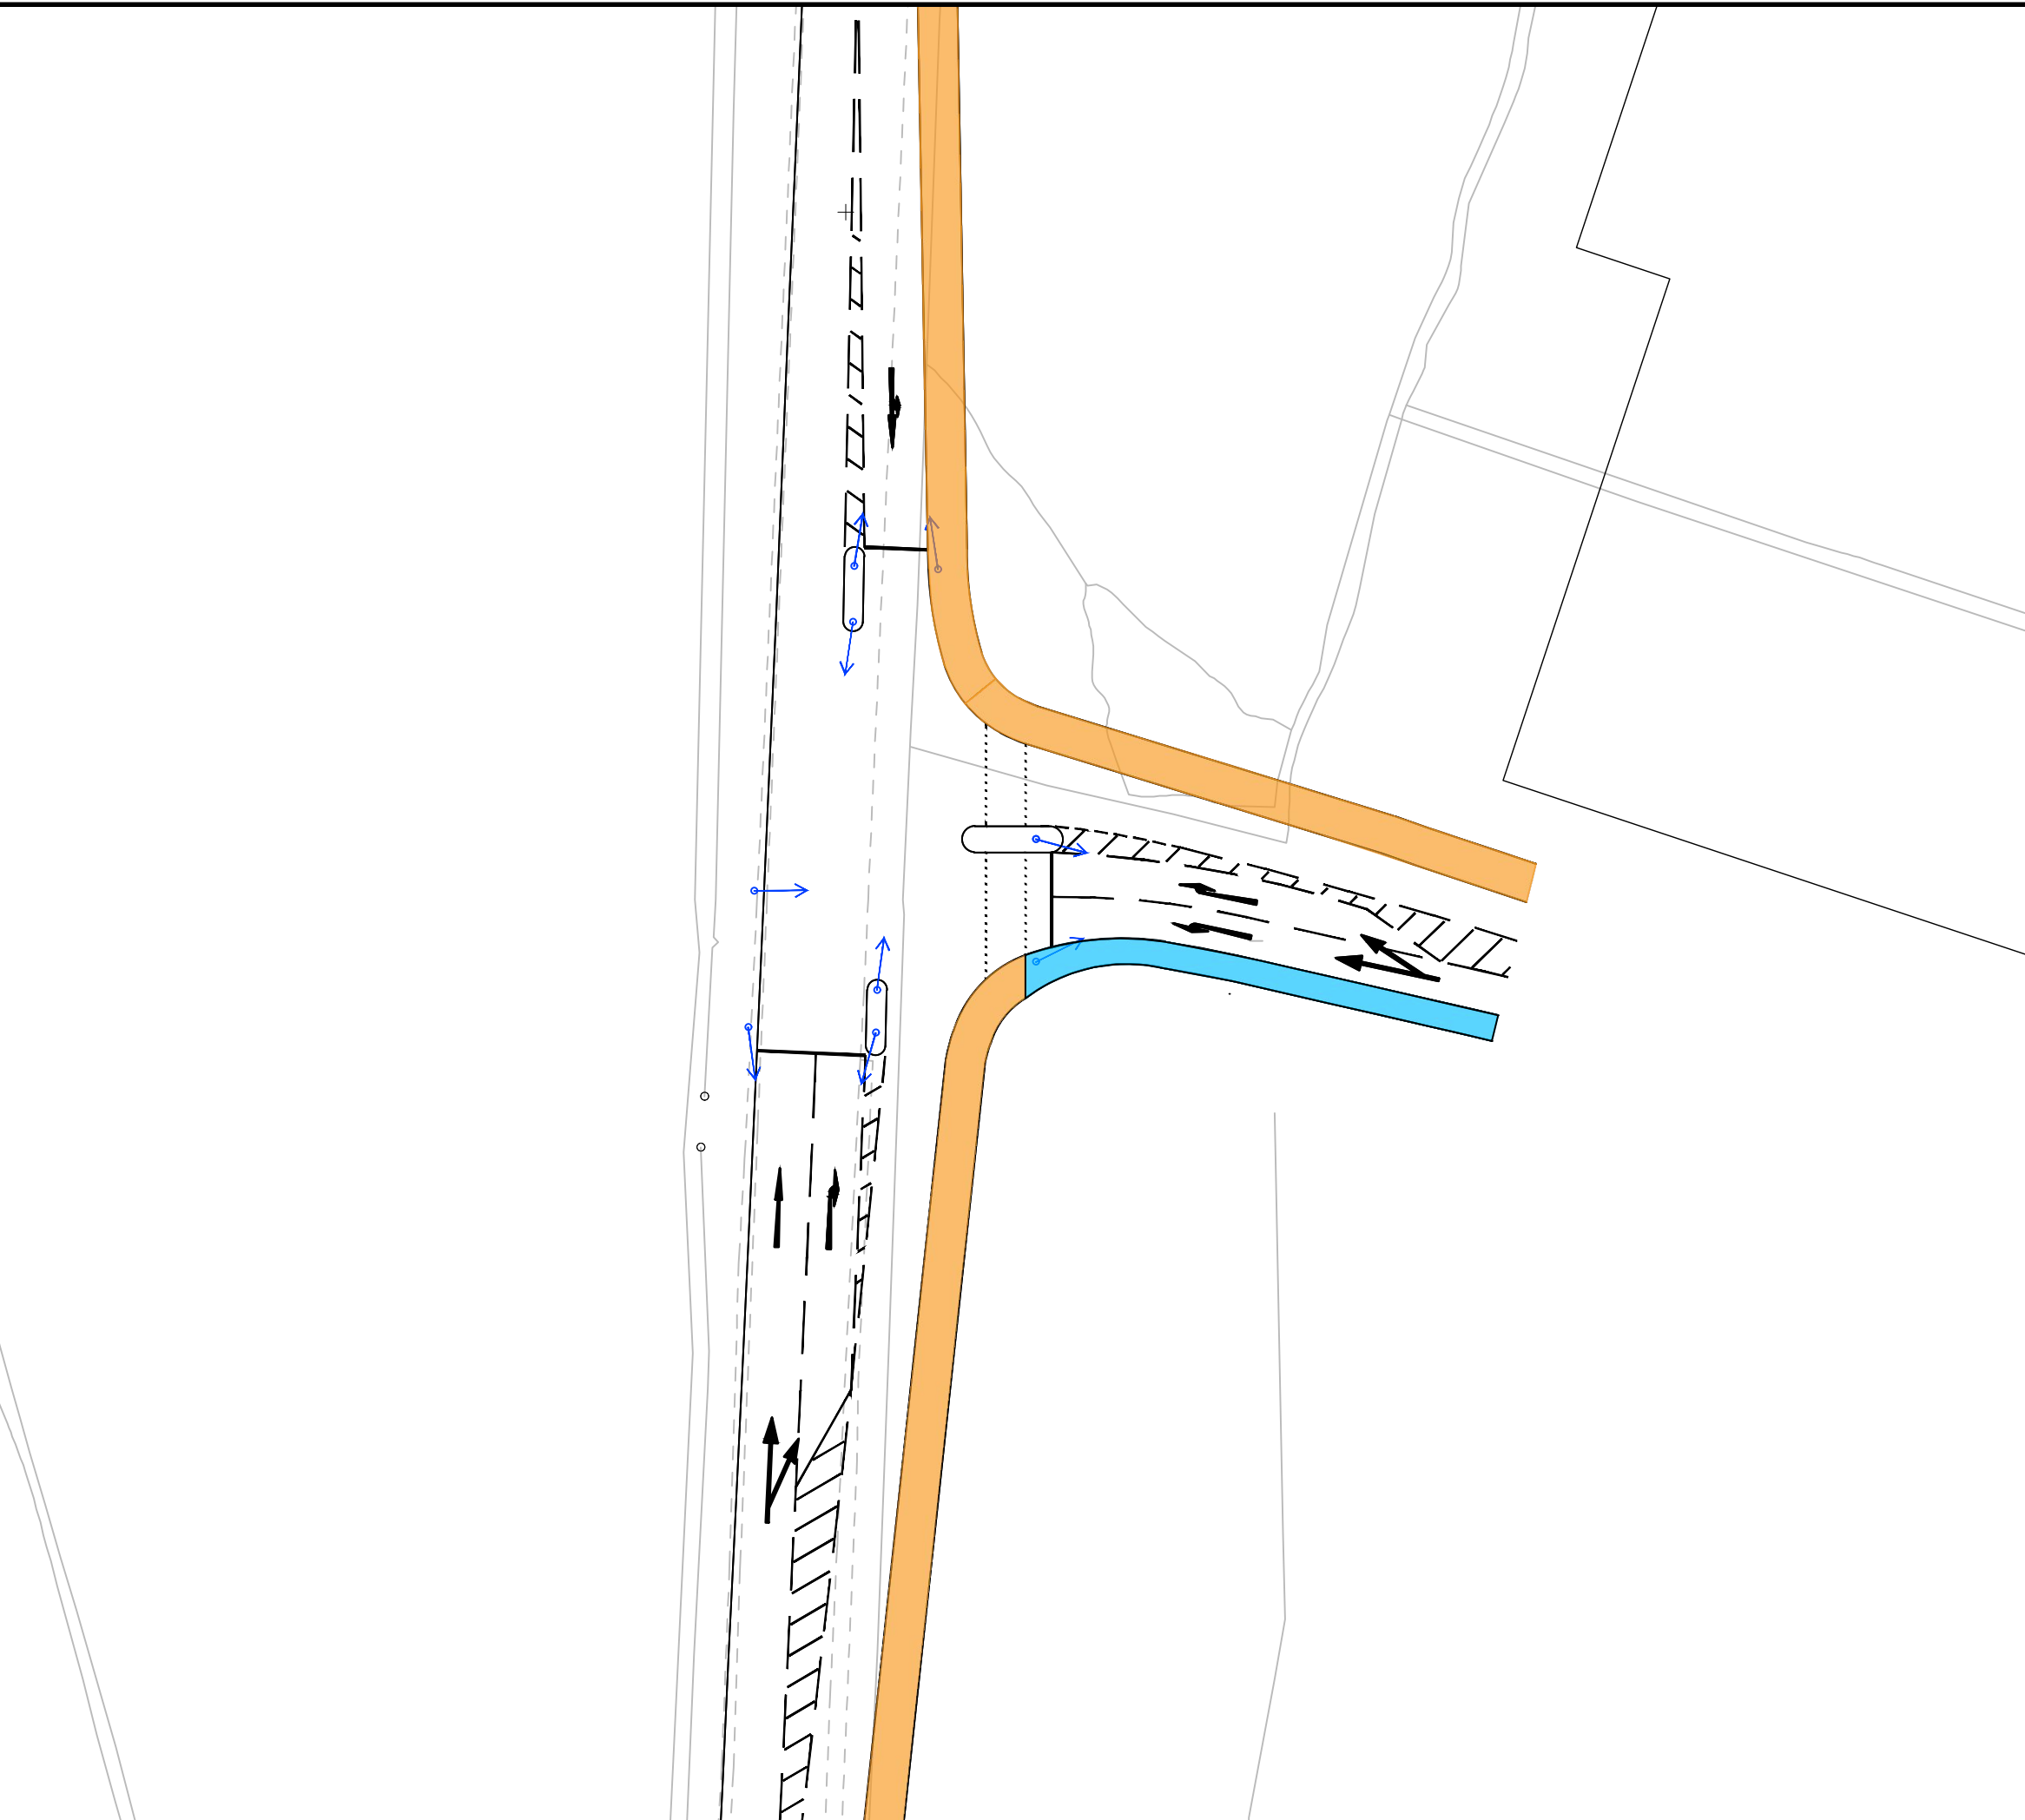


File name \\UK.WSPGROUP.COM\CENTRAL DATA\PROJECTS\70084465\0084465 - LANCASHIRE CENTRAL - CUERDEN\03 WIP\DESIGN\84465-WSP-XX-DR-010-011.DWG, printed on 10 November 2022 14:47:47, by Ramm, Declan



DO NOT SCALE

KEY

-  3m Shared Footway/Cycleway
-  Traffic Signal Head
-  Proposed Footway

P01	10/11/2022	HJ	FIRST ISSUE	HB	
REV	DATE	BY	DESCRIPTION	CHK	APP

DRAWING STATUS: S0 - WORK IN PROGRESS



First Street, Manchester, M15 4RP, UK
T+ 44 (0) 161 200 5000
wsp.com

CLIENT: MAPLE GROVE DEVELOPMENTS

ARCHITECT: FLETCHER RAE

PROJECT: LANCASHIRE CENTRAL, CUERDEN

TITLE: STANIFIELD LANE ACCESS JUNCTION TO PHASE D
EXTENT OF DETAILED APPLICATION

SCALE @ A3: 1:500	CHECKED: JO	APPROVED: JO
----------------------	----------------	-----------------

PROJECT No: 7084465	DESIGNED: HJ	DRAWN: HJ	DATE: November 22
------------------------	-----------------	--------------	----------------------

DRAWING No: 84465-WSP-XX-DR-010	REV: P01
------------------------------------	-------------

© WSP UK Ltd