


File name \\UK.WSPGROUP.COM\CENTRAL DATA\PROJECTS\70084465-XX-DR-010-011.DWG, printed on 07 December 2022 16:01:35, by Johnstone, Harry

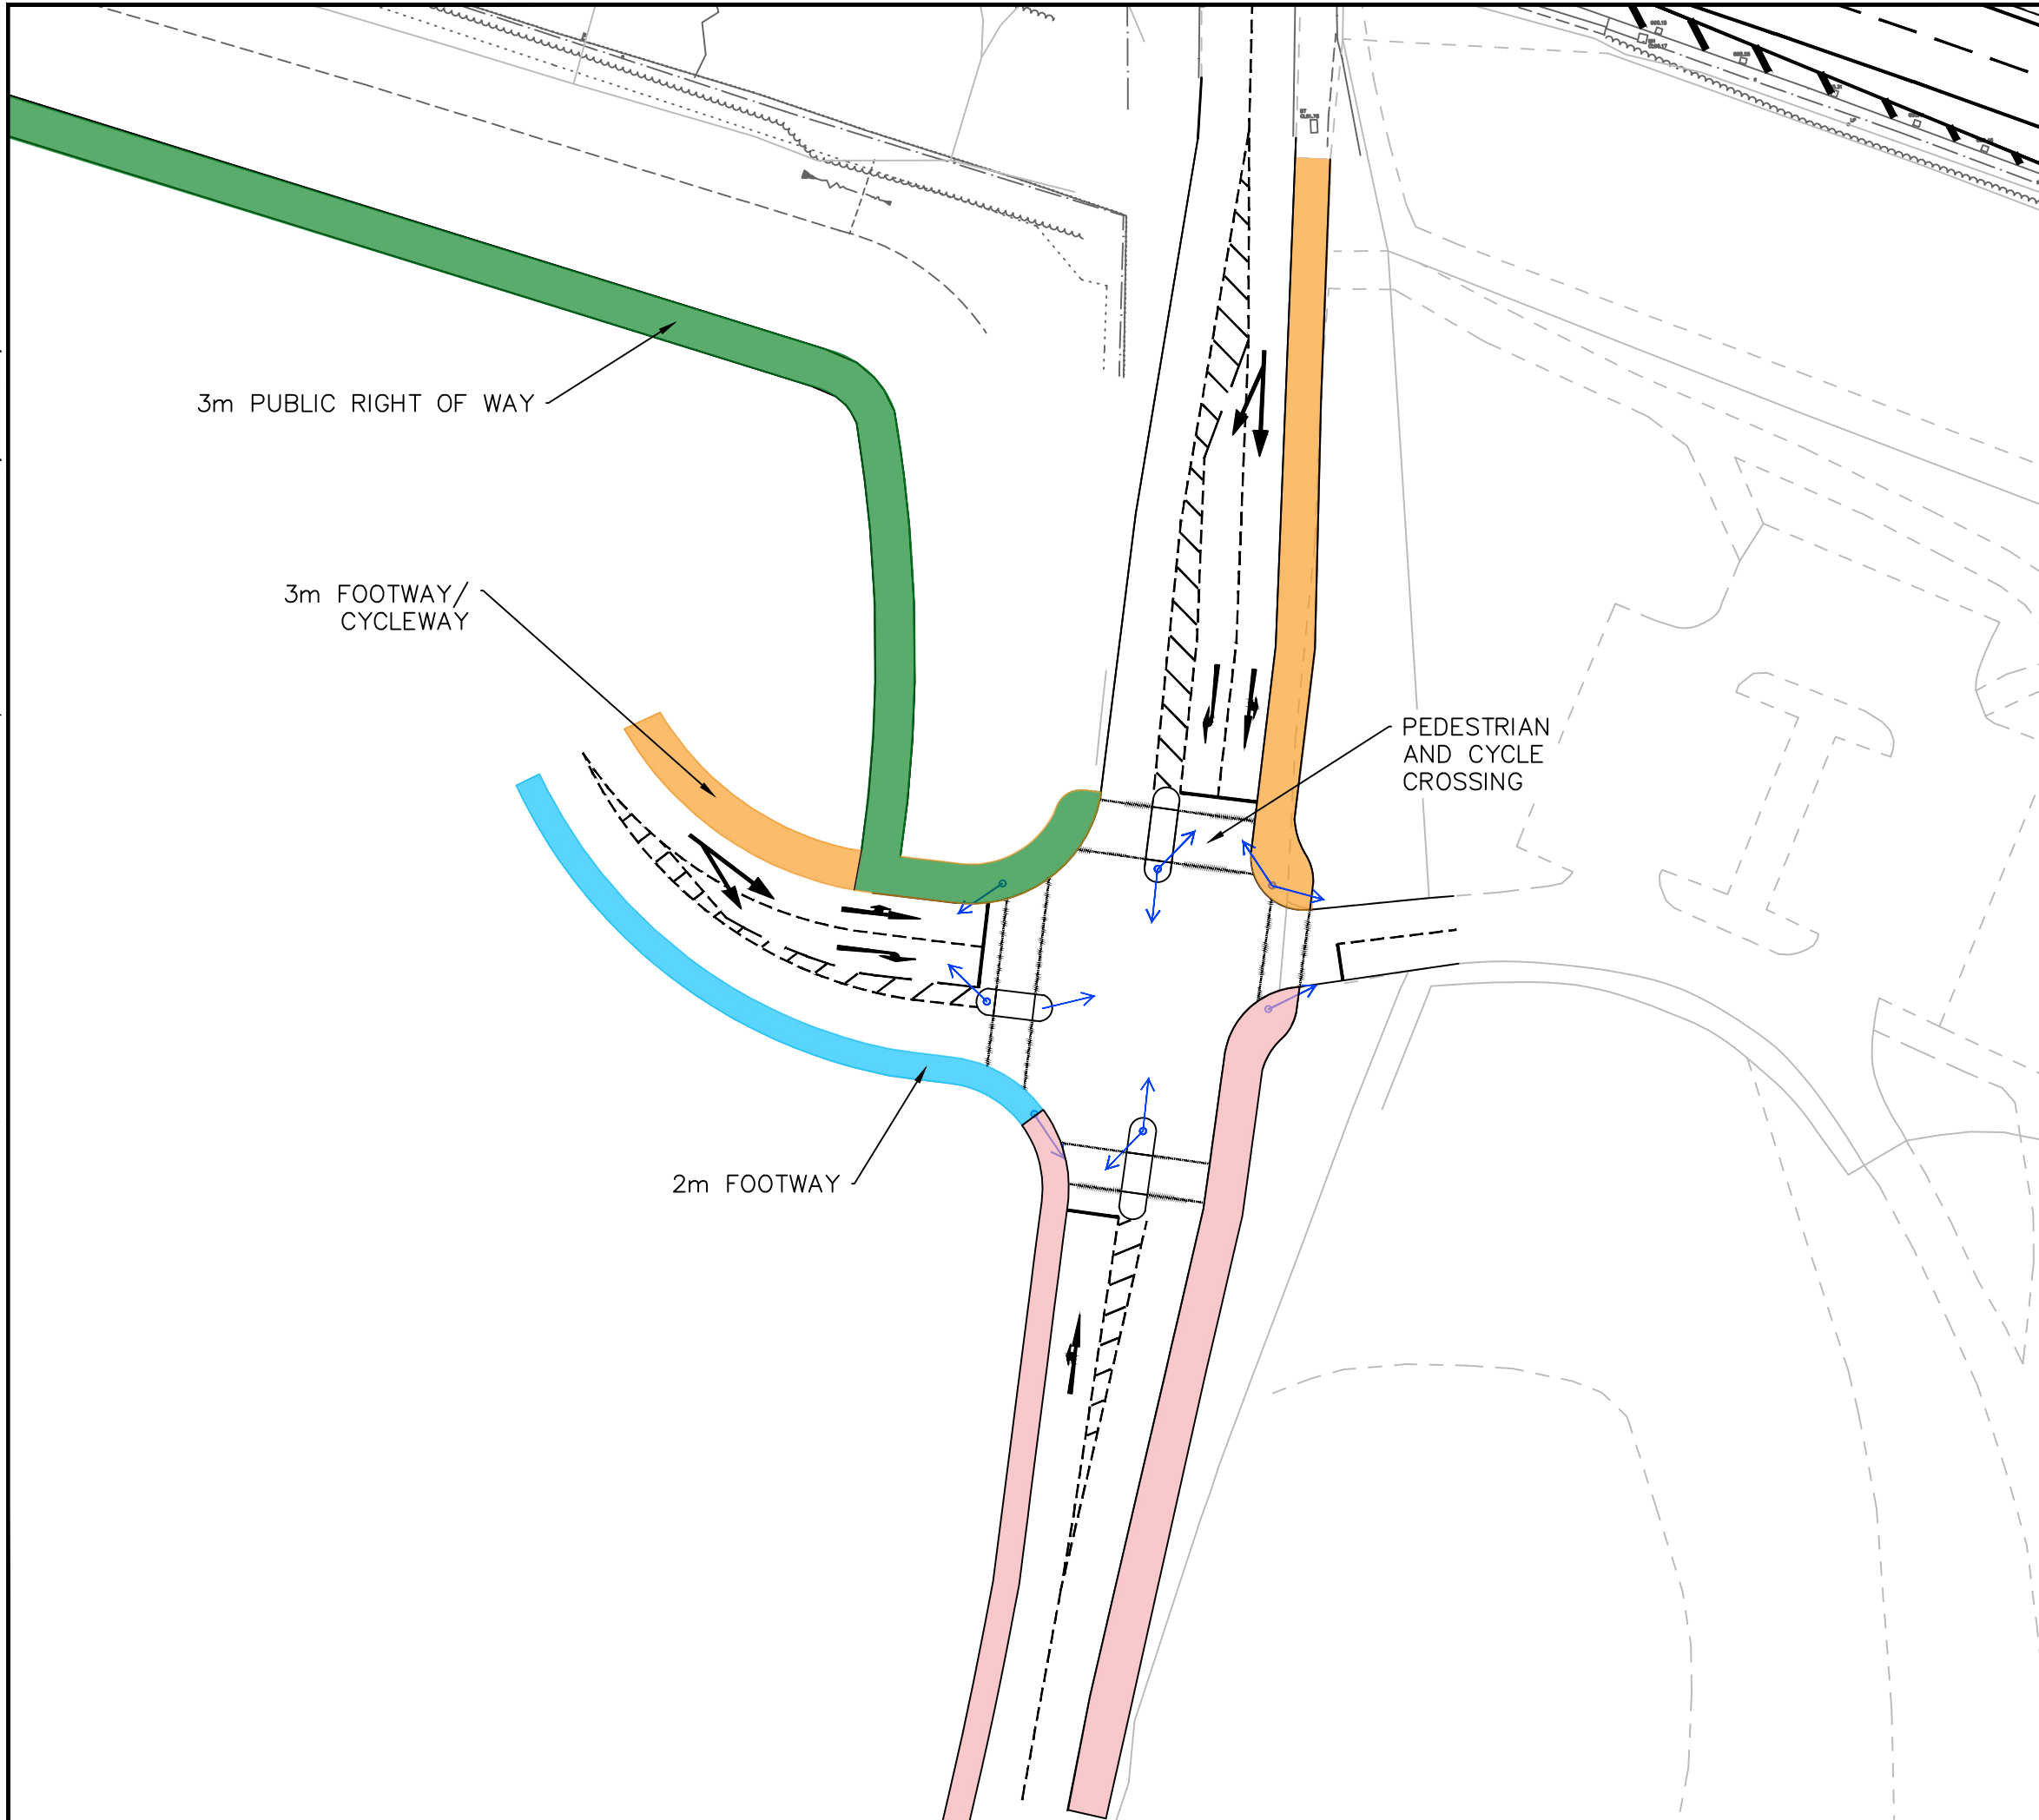

DO NOT SCALE

KEY

- 3m Shared Footway/Cycleway
- Public Right of Way
- Traffic Signal Head
- Proposed Footway
- Existing Footway

P01	10/11/2022	HJ	FIRST ISSUE		
REV	DATE	BY	DESCRIPTION	CHK	APP

DRAWING STATUS: **S0 - WORK IN PROGRESS**



First Street, Manchester, M15 4RP, UK
T+ 44 (0) 161 200 5000
wsp.com

CLIENT: **MAPLE GROVE DEVELOPMENTS**

ARCHITECT: **FLETCHER RAE**

PROJECT: **LANCASHIRE CENTRAL, CUERDEN**

TITLE: **WIGAN ROAD ACCESS JUNCTION
EXTENT OF DETAILED APPLICATION**

SCALE @ A3: 1:500

PROJECT No: 70084465

DRAWING No: 84465-WSP-XX-DR-012

© WSP UK Ltd

CHECKED: APPROVED:

DESIGNED: DRAWN: DATE: November 22

REV: P01