



**FIGURE 2.1  
CUMULATIVE SCHEMES PLAN**

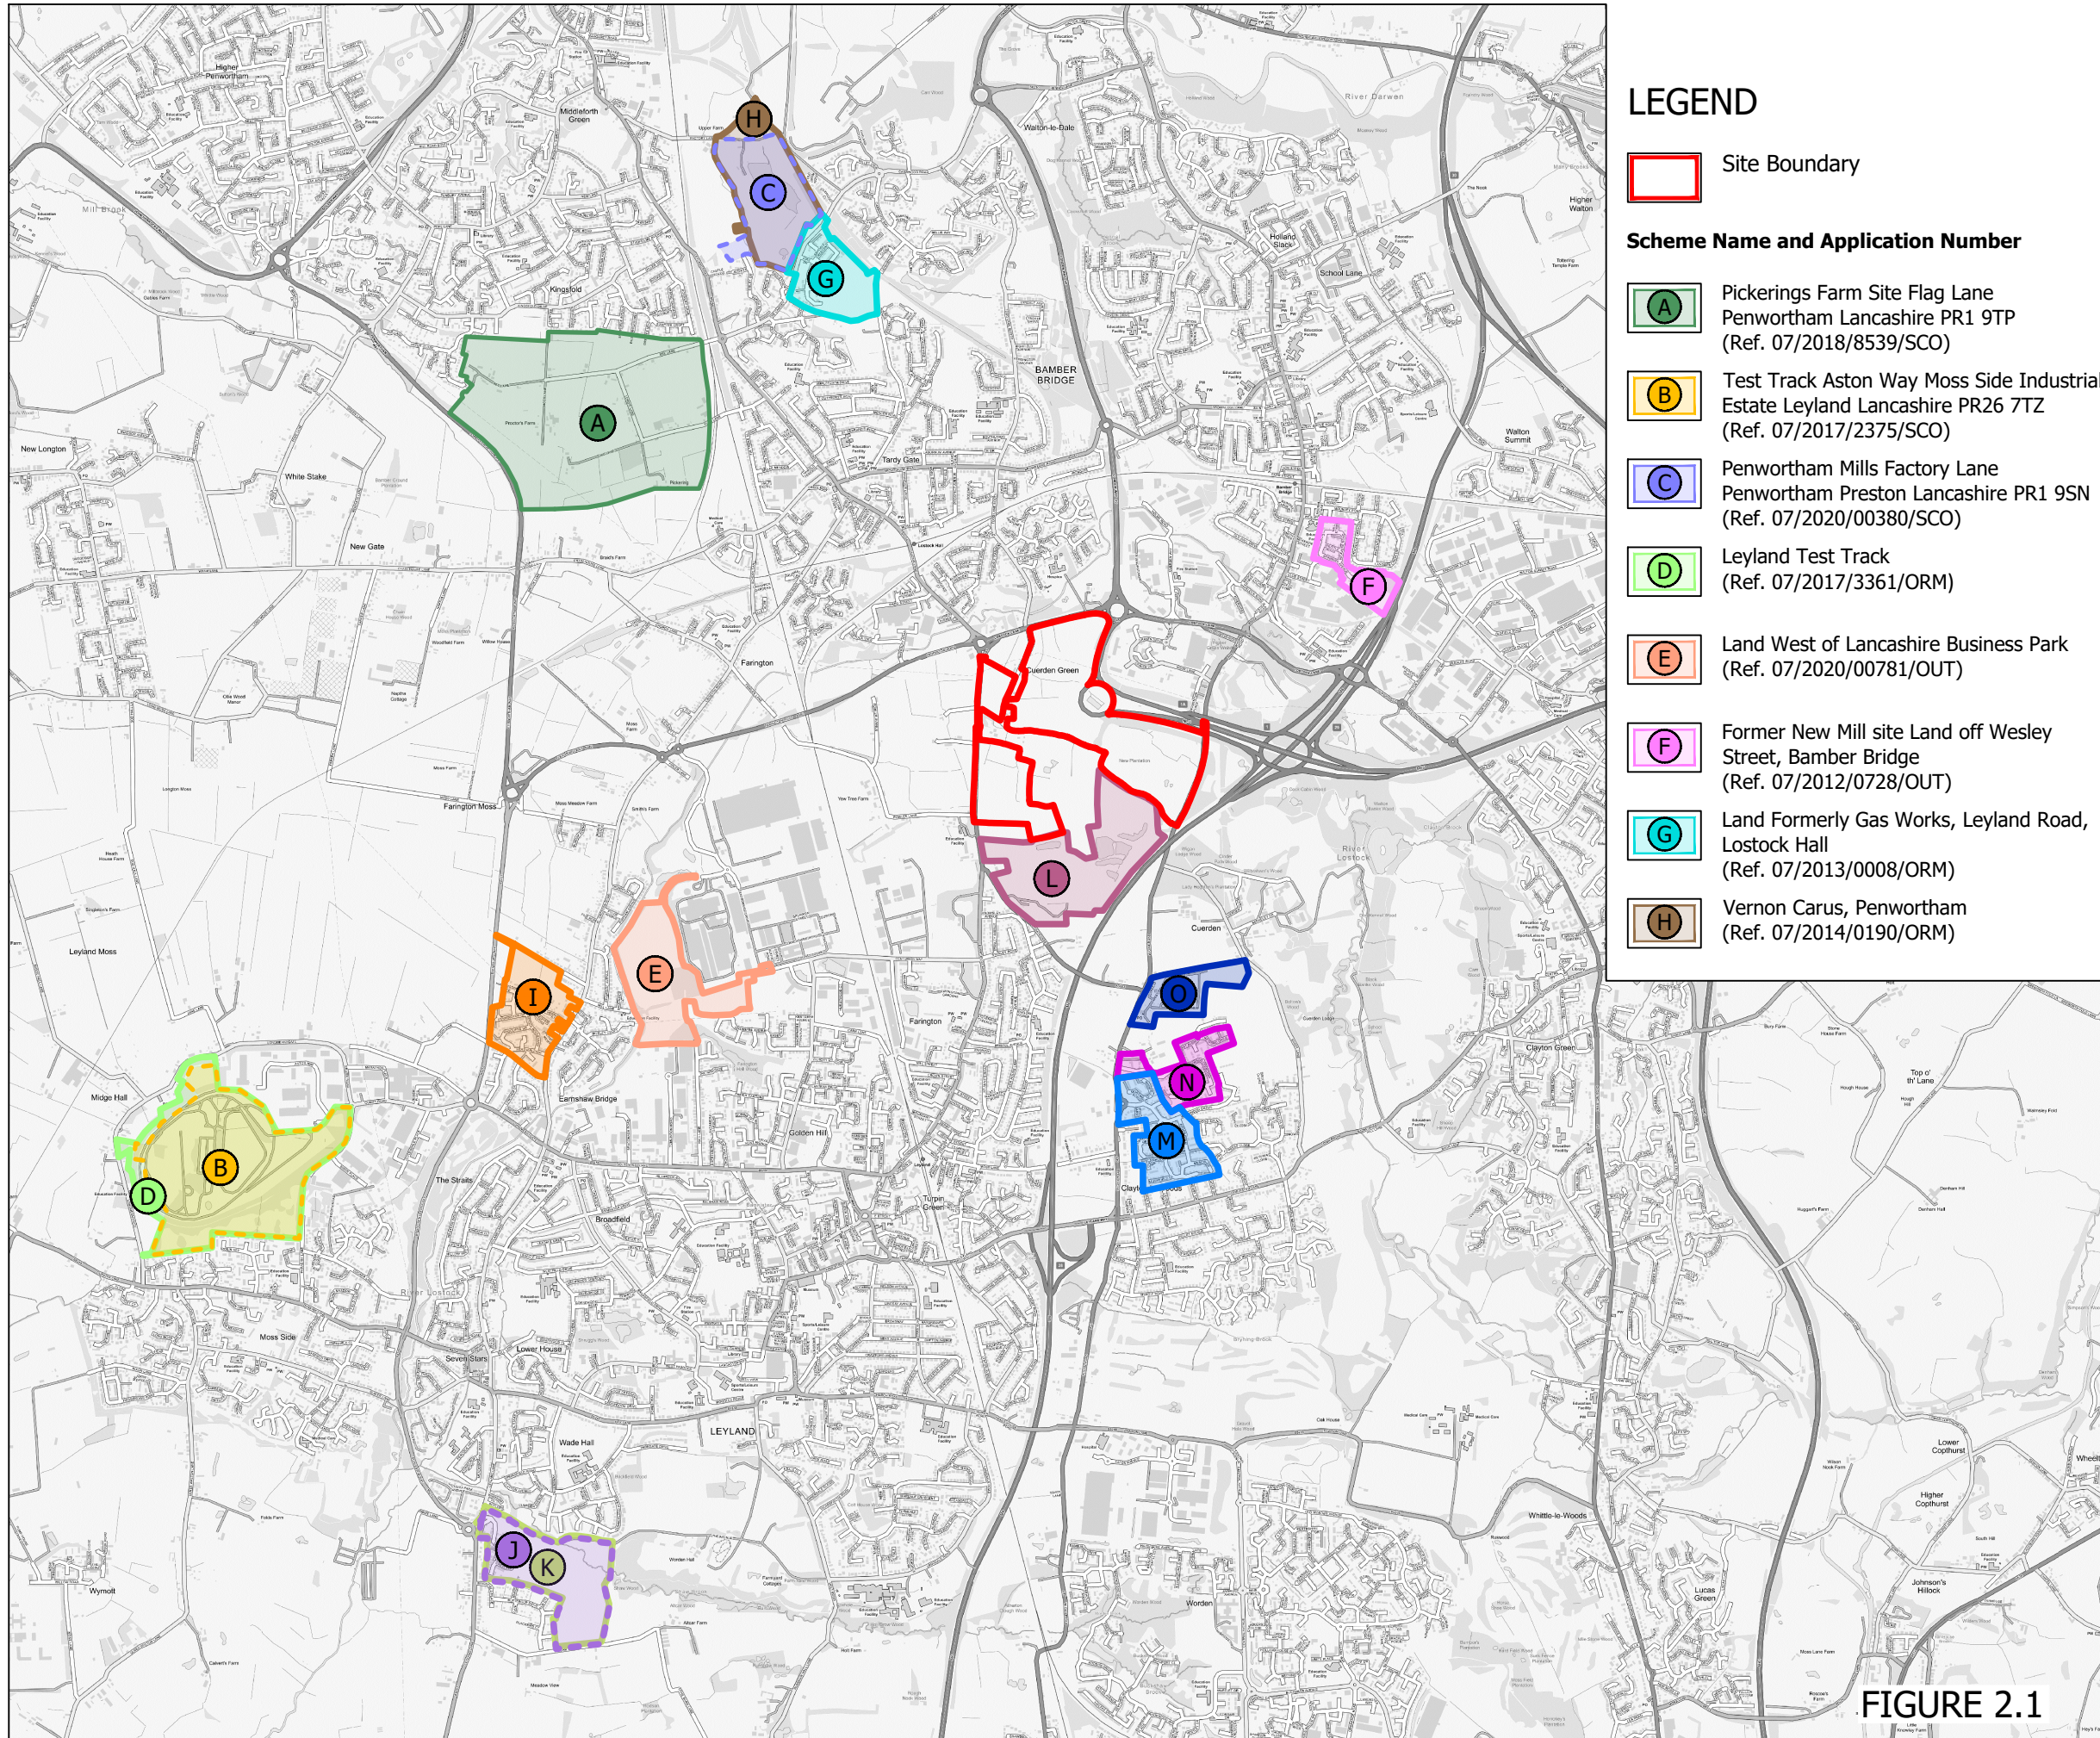

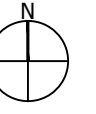

**LEGEND**

Site Boundary

**Scheme Name and Application Number**

- |  |  |
|--|--|
| Pickerings Farm Site Flag Lane Penwortham Lancashire PR1 9TP (Ref. 07/2018/8539/SCO)                 | Land to the rear of 2 Leyland Lane 454 Croston Road (Ref. 07/2012/0627/ORM)          |
| Test Track Aston Way Moss Side Industrial Estate Leyland Lancashire PR26 7TZ (Ref. 07/2017/2375/SCO) | North of Altcar Lane (Ref. 07/2016/0591/OUT)   |
| Penwortham Mills Factory Lane Penwortham Preston Lancashire PR1 9SN (Ref. 07/2020/00380/SCO)         | Land Near Shaw Road Brook Road, Alkcar Lane (Ref. 07/2016/0591/OUT)                  |
| Leyland Test Track (Ref. 07/2017/3361/ORM)   | Lydiat Quarry Lydiat Lane Leyland Preston Lancashire PR25 4UB (Ref. 07/2006/0672/CM) |
| Land West of Lancashire Business Park (Ref. 07/2020/00781/OUT)                                       | Woodcocks Farm (Ref. 10/00414/OUTMAJ)  |
| Former New Mill site Land off Wesley Street, Bamber Bridge (Ref. 07/2012/0728/OUT)                   | Land North of Lancaster Lane (Ref. 12/00941/OUTMAJ)                                  |
| Land Formerly Gas Works, Leyland Road, Lostock Hall (Ref. 07/2013/0008/ORM)                          | Land adjoining Cuerden residential Park (Ref. 12/00872/FULMAJ)                       |
| Vernon Carus, Penwortham (Ref. 07/2014/0190/ORM)   |  |

**FIGURE 2.1**

Project  
**Lancashire Central,  
 Cuerden**  
 Drawing Title  
**Cumulative Schemes Plan**

Date 14.04.2022	Scale 1:30000@A3	Drawn by AK	Check by -
Project No 21616	Drawing No LN-E-01	Revision A	



Town Planning • Master Planning & Urban Design • Architecture •  
 Landscape Planning & Design • Infrastructure & Environmental Planning •  
 Heritage • Graphic Communication •  
 Communications & Engagement • Development Economics

bartonwillmore.co.uk