




A 20-ZZ_GA Pump House Elevation A-A
1:50

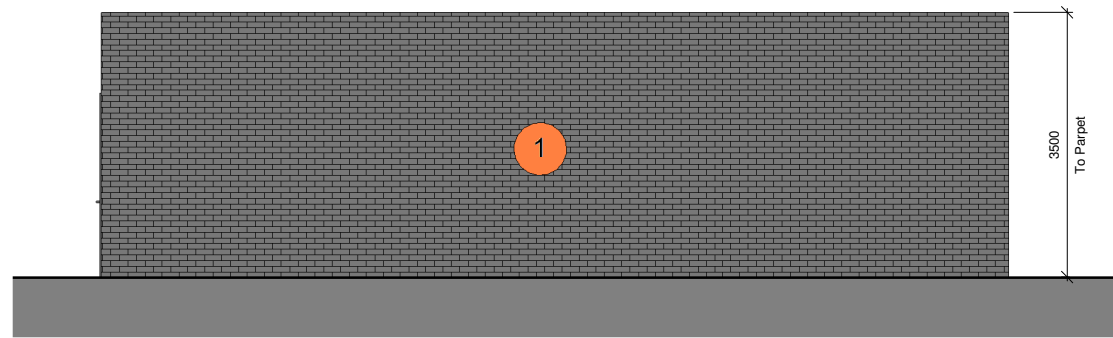

B 20-ZZ_GA Pump House Elevation B-B
1:50

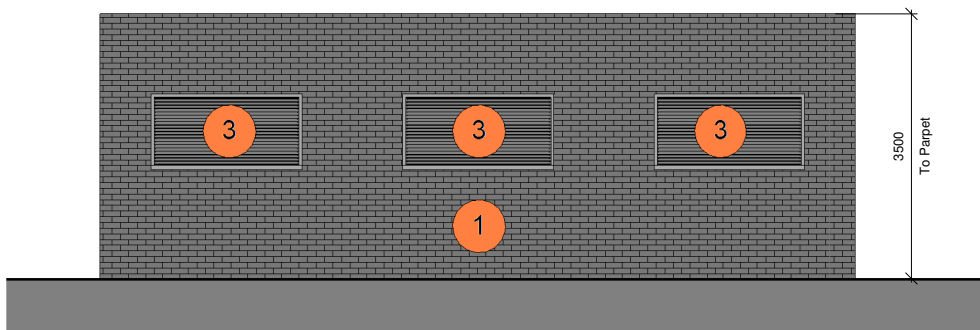

C 20-ZZ_GA Pump House Elevation C-C
1:50

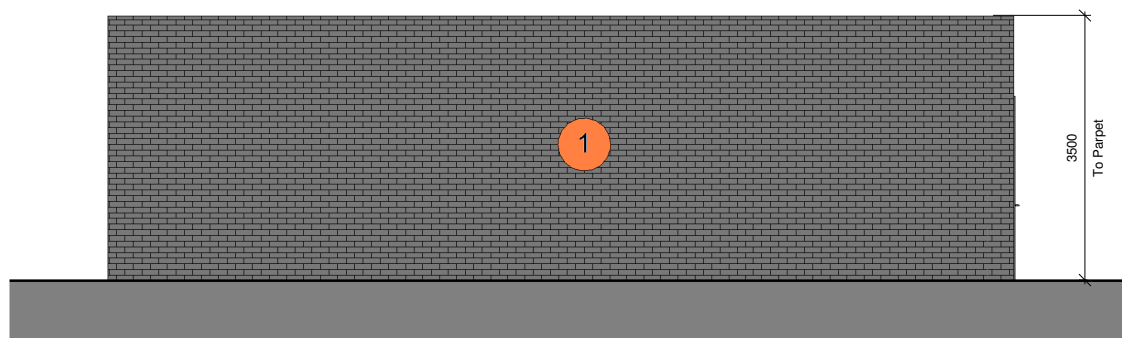

D 20-ZZ_GA Pump House Elevation D-D
1:50

General Notes

Do not scale from this drawing. Only work to written dimensions.

All site dimensions shall be verified by the Contractor on site prior to commencing any works.

This drawing is the property of Fletcher-Rae (UK) Limited (t/a Fletcher-Rae) and copyright is reserved by them. The drawing is not to be copied or disclosed by or to any unauthorised persons without the prior written consent of Fletcher-Rae (UK) Limited.

Drawing to be read in conjunction with Landscape Architects drawings and specifications.

- 1** Engineered Brick
Colour: Blue/Black
- 2** P.P.C. steel double door
Colour: Dark Grey
- 3** P.P.C. metal louvre
Colour: Dark Grey

Rev.	Description	Date	ISS	APP
P2	Material and colour spec updated	18.07.23	LC	RT
P1	Landscape updates incorporated	13.07.23	LC	RT
P0	Issued for Planning	11.07.23	LC	RT



Scale: As indicated @ A1
 Status: S2 Information
 Drawn By: LC
 Checked By: RT
 Date: 05.07.23

Client: Lancashire County Council and Maple Grove Developments

Project: Lancashire Central, Cuerden

Sheet Name: Proposed GA Pump House Elevations

Project No.	Orig.	Zone	Level	Type	Role	Dwg No.	Rev
21017-FRA-Z1-ZZ-DR-A-20-1002							P2

fletcher|rae

Architects | Master Planners | Designers
 Level 12, Tower 12, 18-22 Bridge Street, Manchester, M3 3BZ

t +44 (0) 161 242 1140
 f +44 (0) 161 242 1141
 w www.fletcher-rae.com
 e info@fletcher-rae.com