



General Notes

Do not scale from this drawing. Only work to written dimensions.
 All site dimensions shall be verified by the Contractor on site prior to commencing any works.
 This drawing is the property of Fletcher-Rae (UK) Limited (t/a Fletcher-Rae) and copyright is reserved by them. The drawing is not to be copied or disclosed by or to any unauthorised persons without the prior written consent of Fletcher-Rae (UK) Limited.
 Drawing to be read in conjunction with Landscape Architects drawings and specifications.

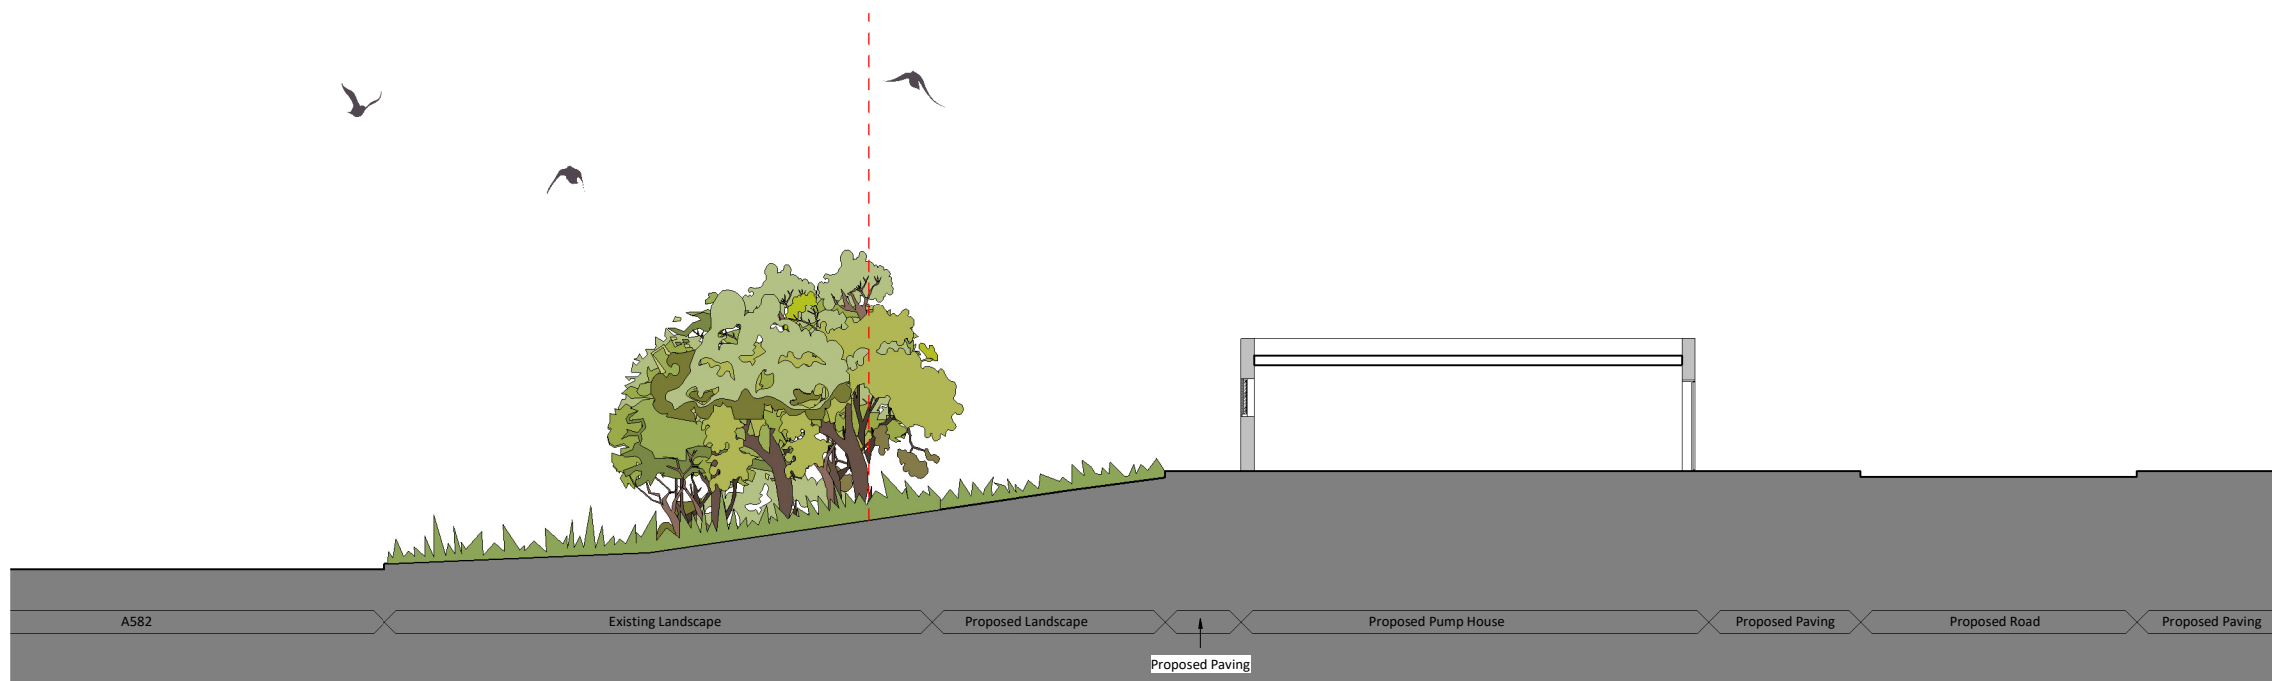

1 20-XX Pump House Boundary Line Section
 1 : 100

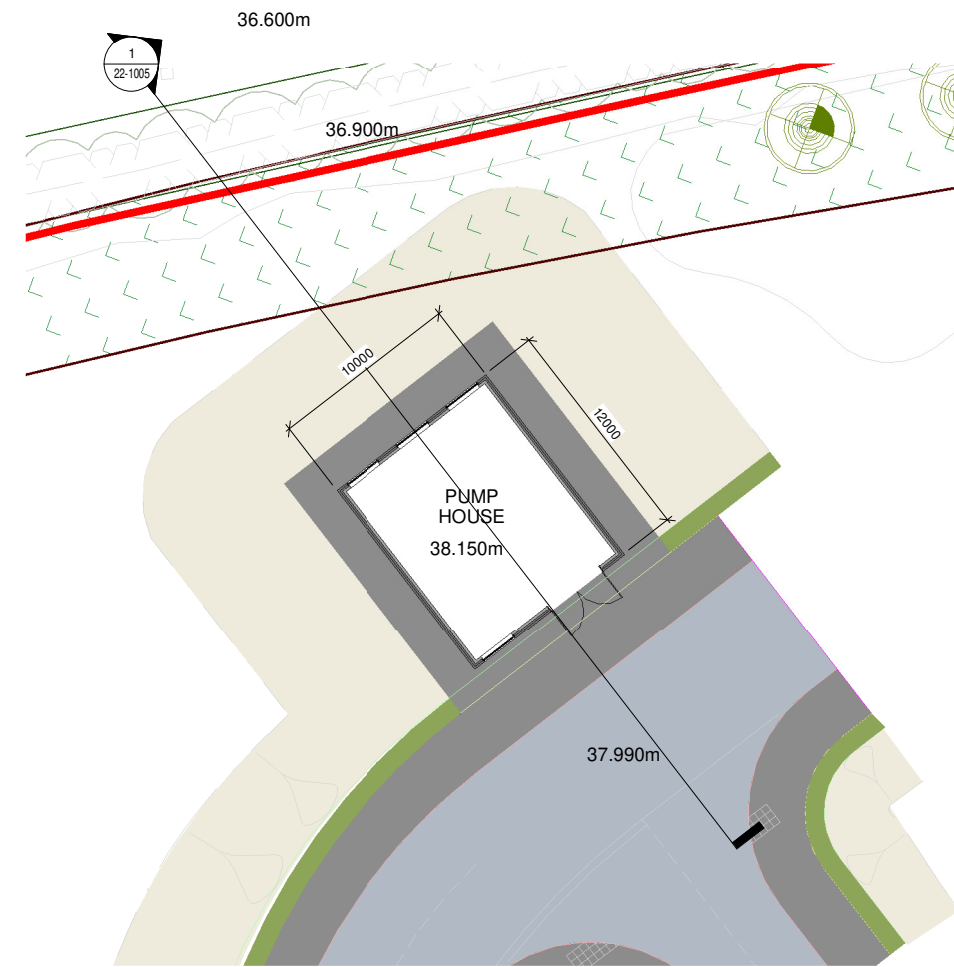

2 Proposed GA Pump House Section Plan
 1 : 200

P1	Landscape updates incorporated	13.07.23	LC	RT
PO	Issued for Planning	11.07.23	LC	RT
Rev.	Description	Date	ISS	APP



Scale: As indicated @ A1
 Status: S2 Information
 Drawn By: LC
 Checked By: RT
 Date: 06.07.23

Client: Lancashire County Council and Maple Grove Developments

Project: Lancashire Central, Cuerden

Sheet Name: Pump House Boundary Line Section

Project No. Orig. Zone Level Type Role Dwg No. Rev
 21017-FRA-Z1-ZZ-DR-A-22-1005 P1

fletcher|rae
 Architects | Master Planners | Designers
 Level 12, Tower 12, 18-22 Bridge Street, Manchester, M3 3BZ

t +44 (0) 161 242 1140
 f +44 (0) 161 242 1141
 w www.fletcher-rae.com
 e info@fletcher-rae.com