


General Notes


Do not scale from this drawing. Only work to written dimensions.
 All site dimensions shall be verified by the Contractor on site prior to commencing any works.
 This drawing is the property of Fletcher-Rae (UK) Limited (t/a Fletcher-Rae) and copyright is reserved by them. The drawing is not to be copied or disclosed by or to any unauthorised persons without the prior written consent of Fletcher-Rae (UK) Limited.
 Drawing to be read in conjunction with Landscape Architects drawings and specifications.

Substation Legend


- 1 2.4m high P.P.C. Paladin type metal security fencing
Colour: Green
- 2 2.4m high P.P.C. Paladin type metal security Gate
Colour: Green
- 3 Concrete Pad
- 4 Landscape TBC
- 5 GRP housing to electrical equipment
Colour: Green
- 6 Externally mounted electrical equipment.
Size, extent & colour TBC

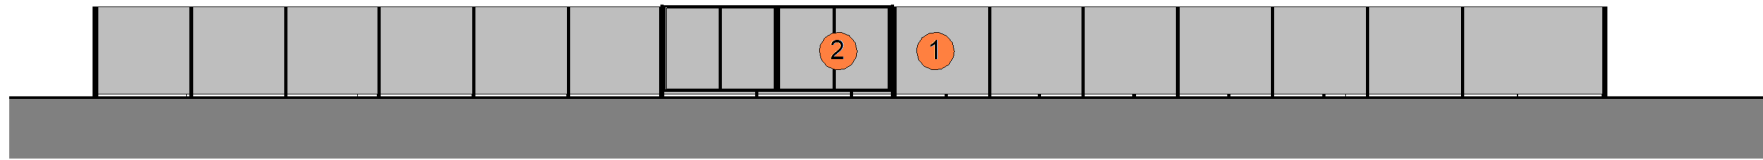


1 **20-ZZ Substation Elevation A-A**
1 : 100

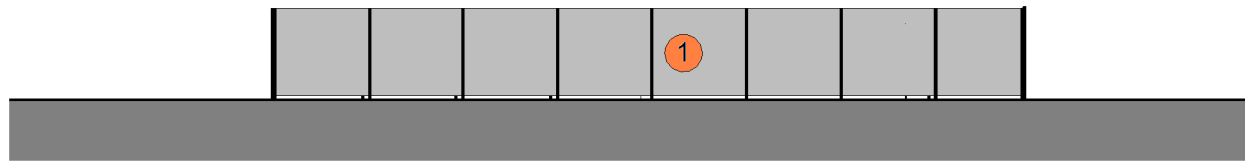


2 **20-ZZ Substation Elevation B-B**
1 : 100

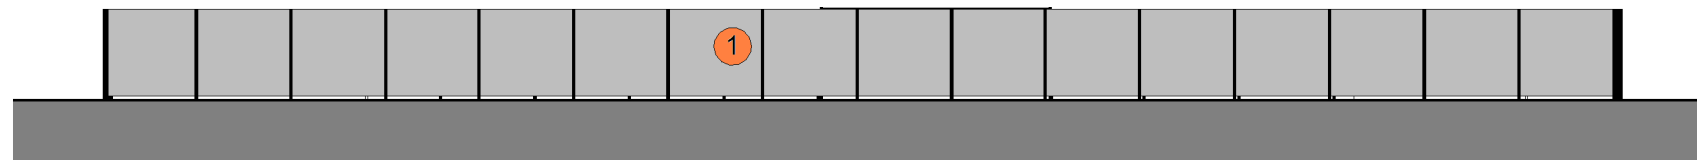

3 **20-ZZ Substation Elevation C-C**
1 : 100

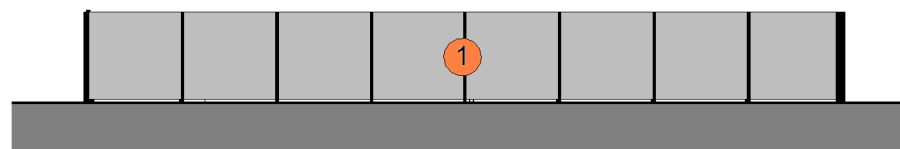

4 **20-ZZ Substation Elevation D-D**
1 : 100

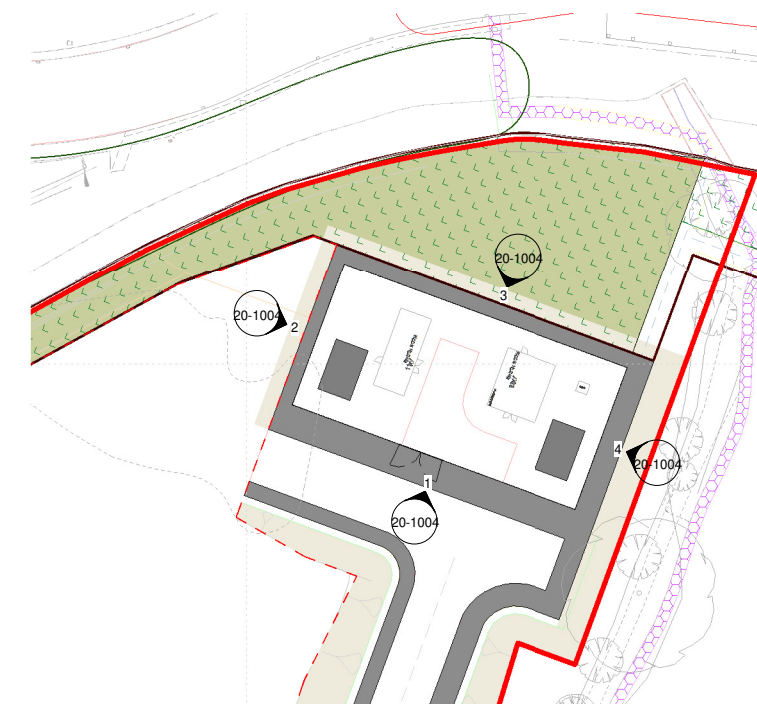

Elevation Plan Key

Rev.	Description	Date	ISS	APP
P2	fence updated to Paladin	17.07.23	LC	RT
P1	Landscape updates incorporated	13.07.23	LC	RT
P0	Issued for Planning	11.07.23	LC	RT



Scale	Status	Drawn By	Checked By	Date	Client:
As indicated @ A1	S2 Information	LC	RT	06.07.23	Lancashire County Council and Maple Grove Developments

Project:
Lancashire Central, Cuerden

Sheet Name:
Proposed GA Substation Elevations

Project No. Orig. Zone Level Type Role Dwg.No. Rev
21017-FRA-Z1-GF-DR-A-20-1004 P2

fletcher|rae
Architects | Master Planners | Designers
Level 12, Tower 12, 18-22 Bridge Street, Manchester, M3 3BZ

t +44 (0) 161 242 1140
f +44 (0) 161 242 1141
w www.fletcher-rae.com
e info@fletcher-rae.com