


SPEED LIMIT ON ROAD
LINK BETWEEN M6 J29
NORTH AND M6 J29
SOUTH TO BE REDUCED
TO 50MPH, ENFORCED
BY SIGNAGE AND ROAD
MARKINGS

KERB BUILD-OUT
AND/OR ARMCO
BARRIER TO PROTECT
SIGNAL POLE

SIGN REF 1
TRAFFIC SIGNALS
AHEAD 110m to
180m WITH 75m
CLEAR VISIBILITY

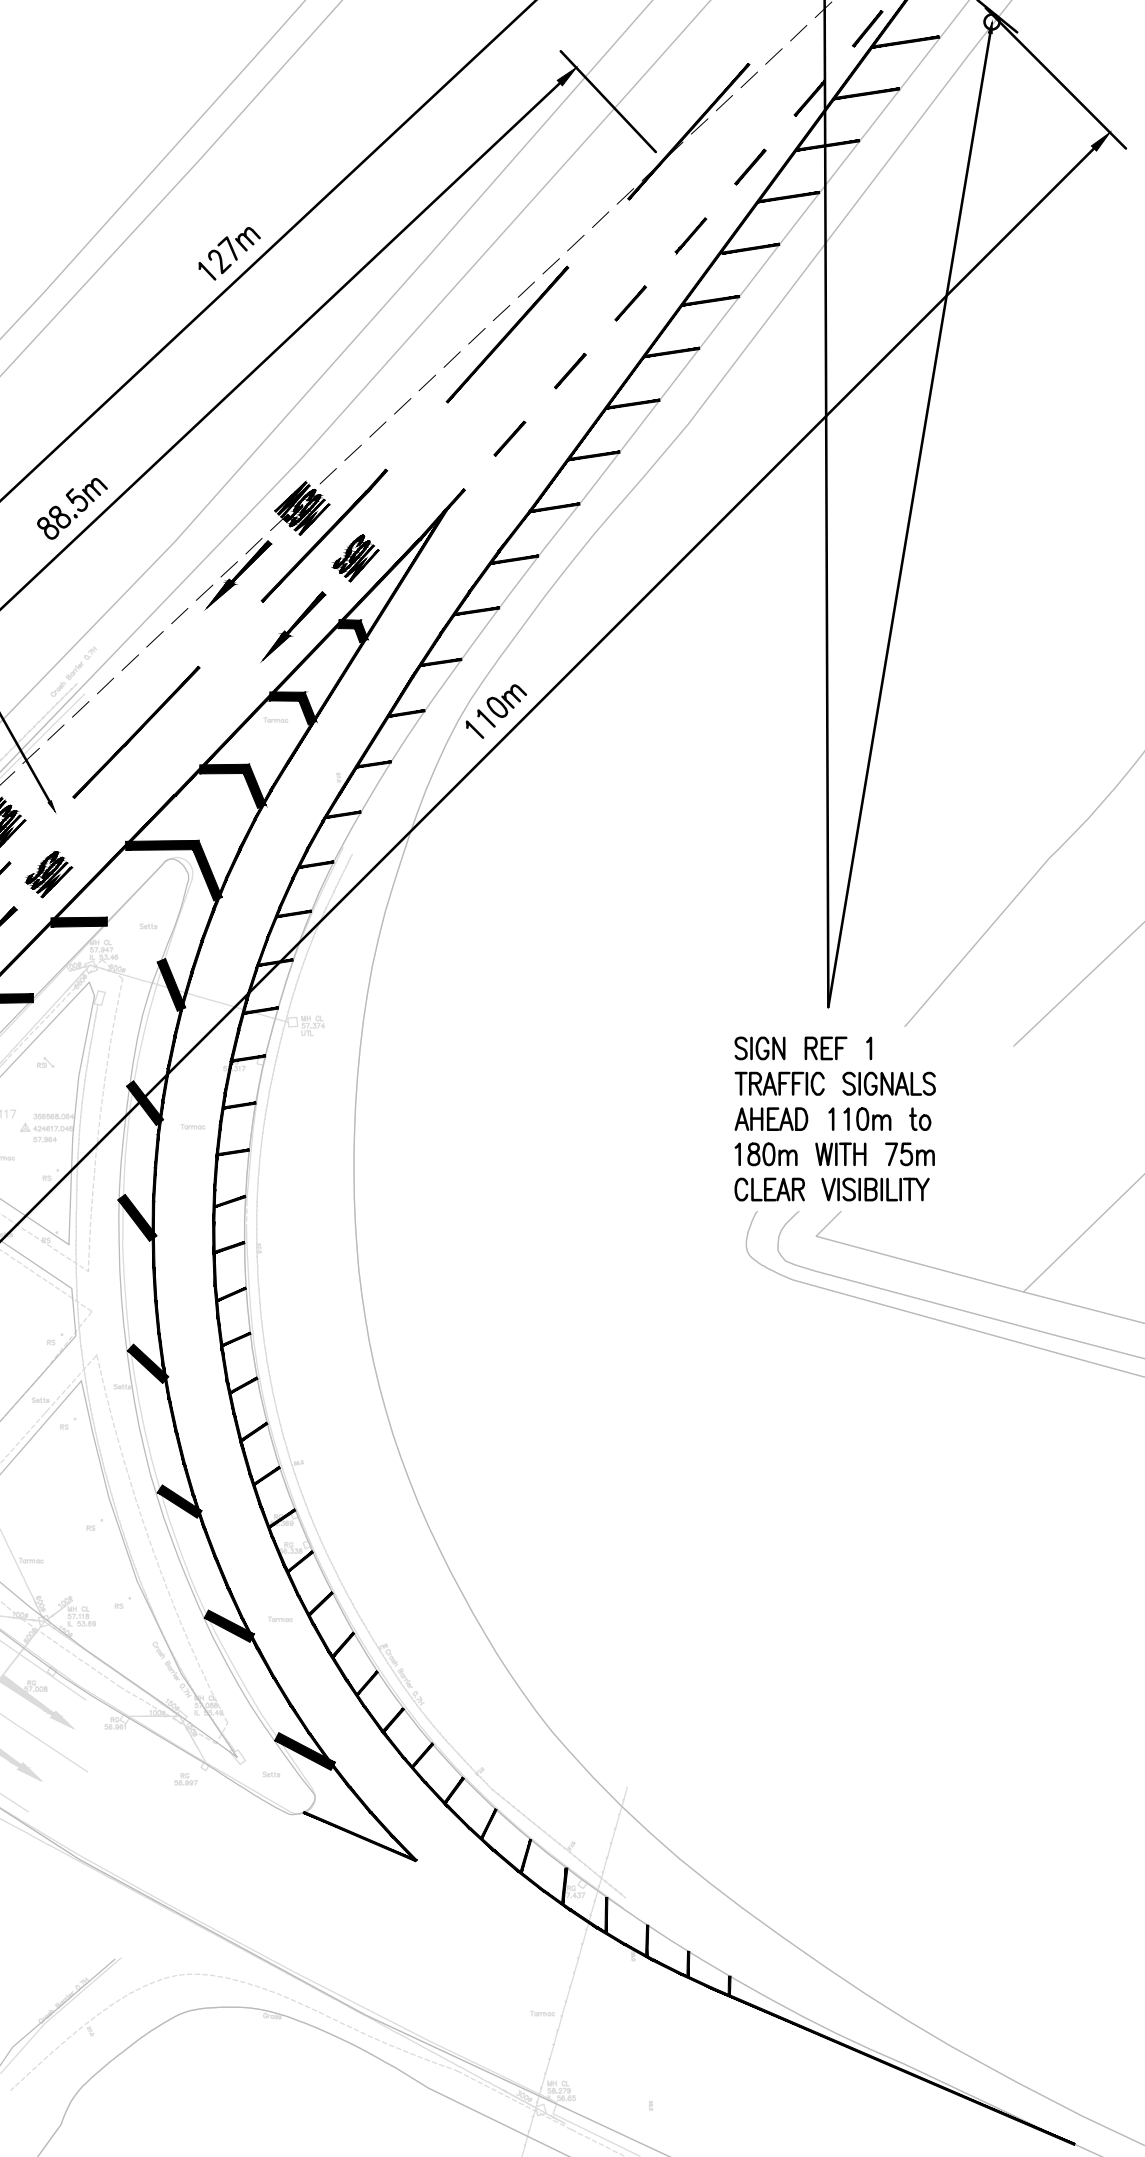

PO2	28/09/2023	DR	SCALE AMENDED	JO	JO
PO1	22/09/2023	DR	FIRST ISSUE	JO	JO
REV	DATE	BY	DESCRIPTION	CHK	APP

DRAWING STATUS: **S0 - WORK IN PROGRESS**



First Street, Manchester, M15 4RP, UK
T+ 44 (0) 161 200 5000
wsp.com

CLIENT: **MAPLE GROVE DEVELOPMENTS**

ARCHITECT: **FLETCHER RAE**


SITE/PROJECT: **LANCASHIRE CENTRAL, CUERDEN**

TITLE: **M6 JUNCTION 29
PROPOSED TRAFFIC SIGNALS**

SCALE @ A1:	CHECKED:	APPROVED:	
1:500	JO	JO	
PROJECT NO:	DESIGNED:	DRAWN:	DATE:
70084465	DR	DR	September 23

DRAWING NO: **84465-WSP-XX-DR-020** REV: **P02**

© WSP UK Ltd



Signing Project M6		Sign Reference REF 1	Width (mm) 1020	Background White
x Height	900	Height (mm) 845	Border Red	Legend Black
Material	Microprismatic	Area (sq.m) 0.54		

Signing Project M6		Sign Reference REF 1	Width (mm) 845	Background White
x Height	100.0	Height (mm) 775	Border Black	Legend Black
Material	Microprismatic	Area (sq.m) 0.65		