



Legend

- Red Line Boundary
- LCC Land
- Water Feature

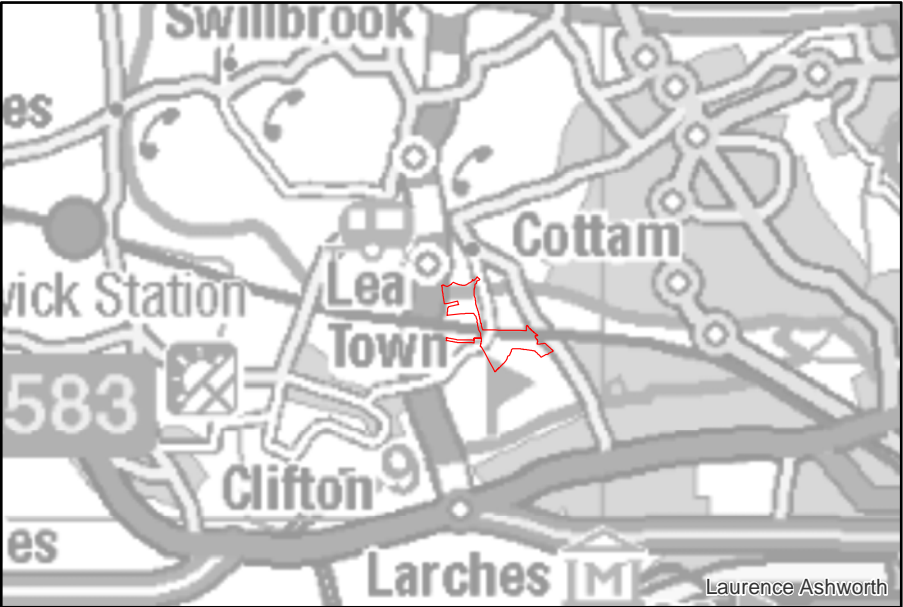



<div>Lancashire County Council</div> <div>Planning and Environment</div>	
Infrastructure Delivery Team	
Project Title: Cottam Parkway Railway Station	
Drawing Title: Location Plan	
Drawing By: NB	Project Number: CLM07
Checked By: NOS	Scale: A4 1:2500
Drawing Number: CLM07-DEV-0000-001	Sheet Number: Sheet 1 of 2
Revision: A	

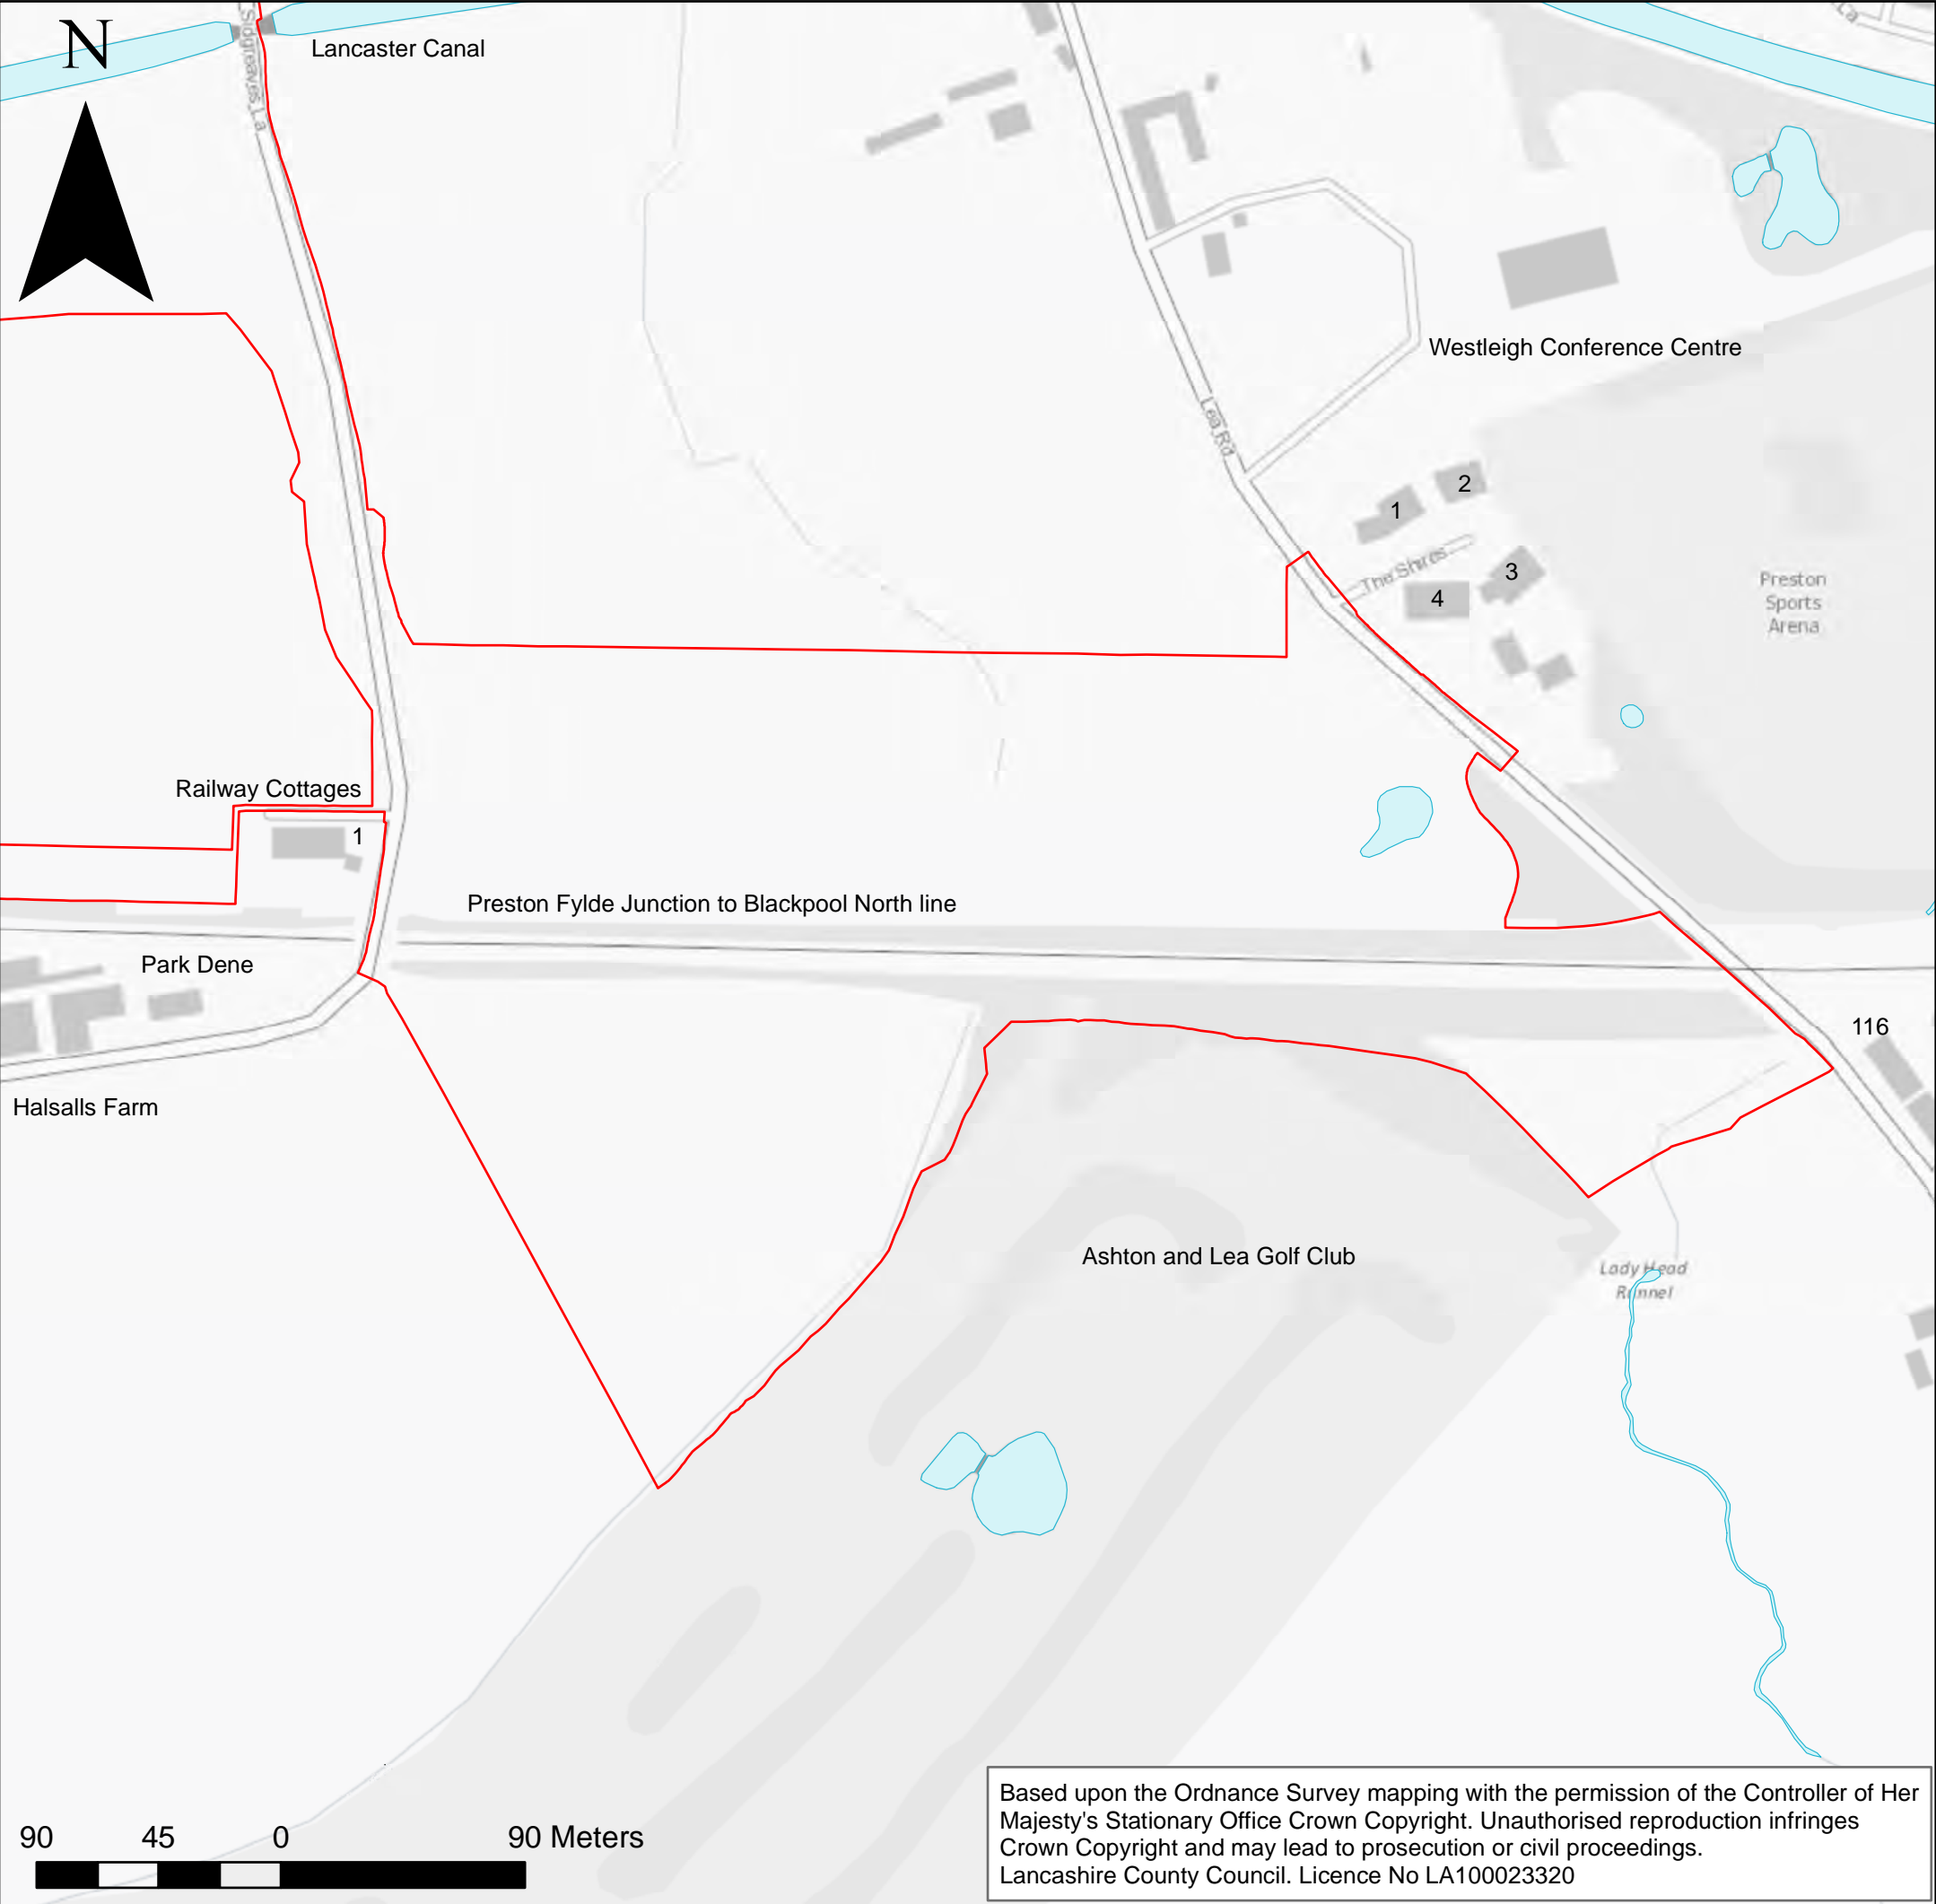

Legend

- Red Line Boundary
- LCC Land
- Water Feature

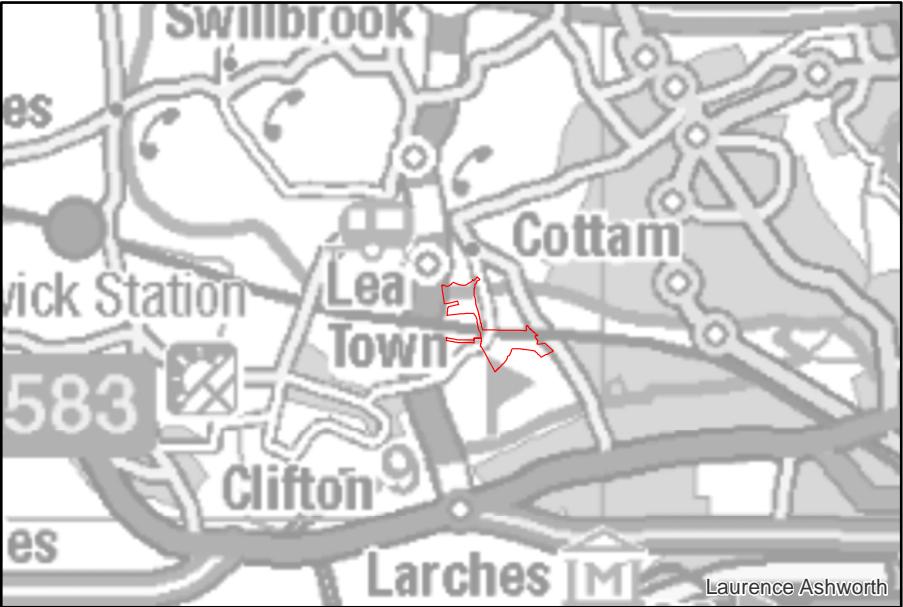

<div><div><div>Lancashire</div><div>County Council</div></div><div></div></div> <div>Planning and Environment</div>	
Infrastructure Delivery Team	
Project Title: Cottam Parkway Railway Station	
Drawing Title: Location Plan	
Drawing By: NB	Project Number: CLM07
Checked By: NOS	Scale: A4 1:2500
Drawing Number: CLM07-DEV-0000-001	Sheet Number: Sheet 2 of 2
Revision: A	

Based upon the Ordnance Survey mapping with the permission of the Controller of Her Majesty's Stationary Office Crown Copyright. Unauthorised reproduction infringes Crown Copyright and may lead to prosecution or civil proceedings.
Lancashire County Council. Licence No LA100023320