



NOTE:

See drawing CLM07-DEV-0130-0000 for cross section locations.

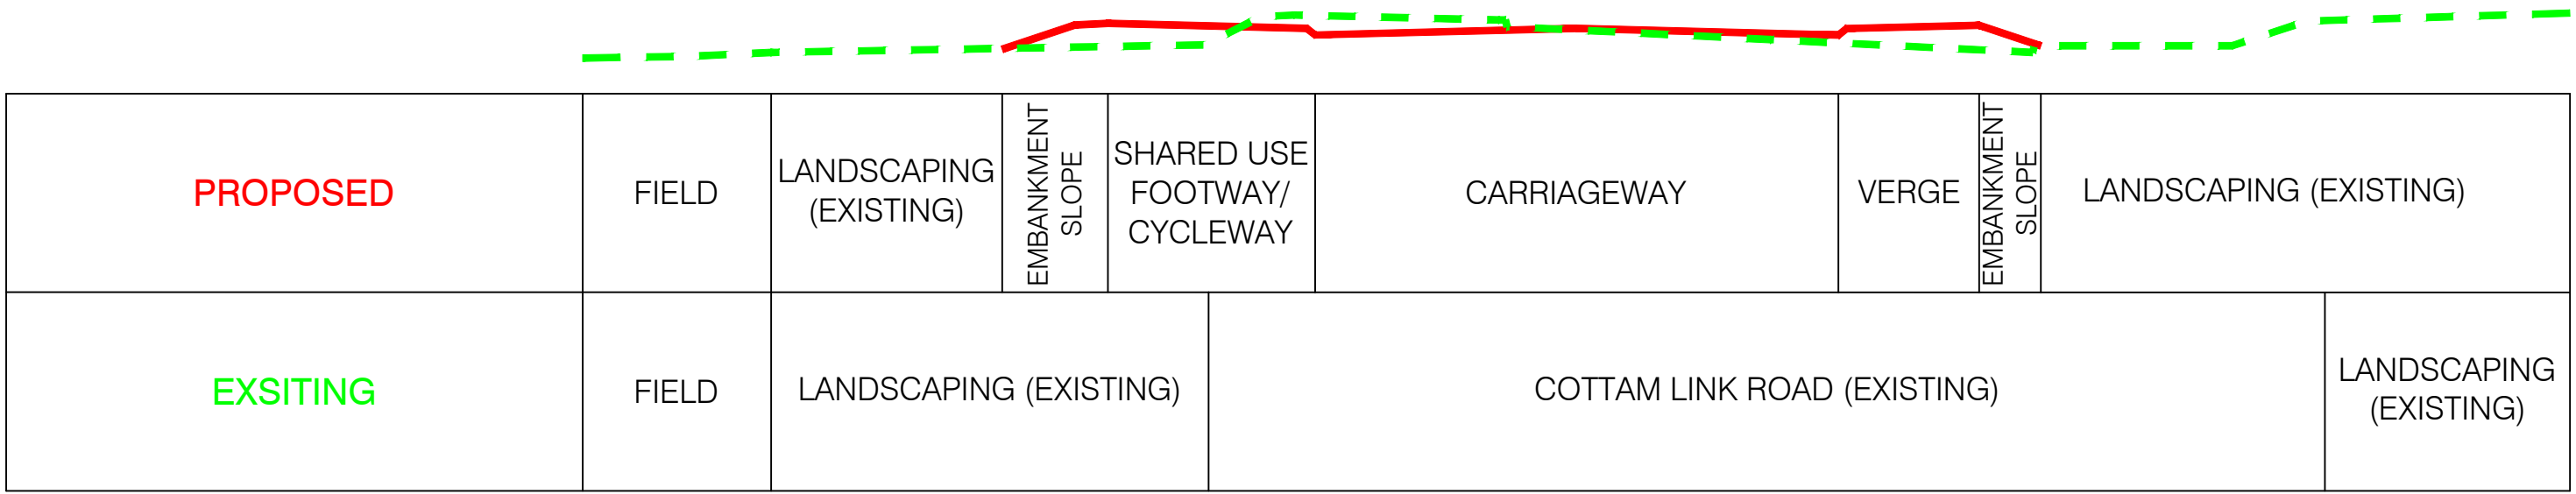

SECTION E - E

COTTAM LINK ROAD JUNCTION - WESTERN ARM

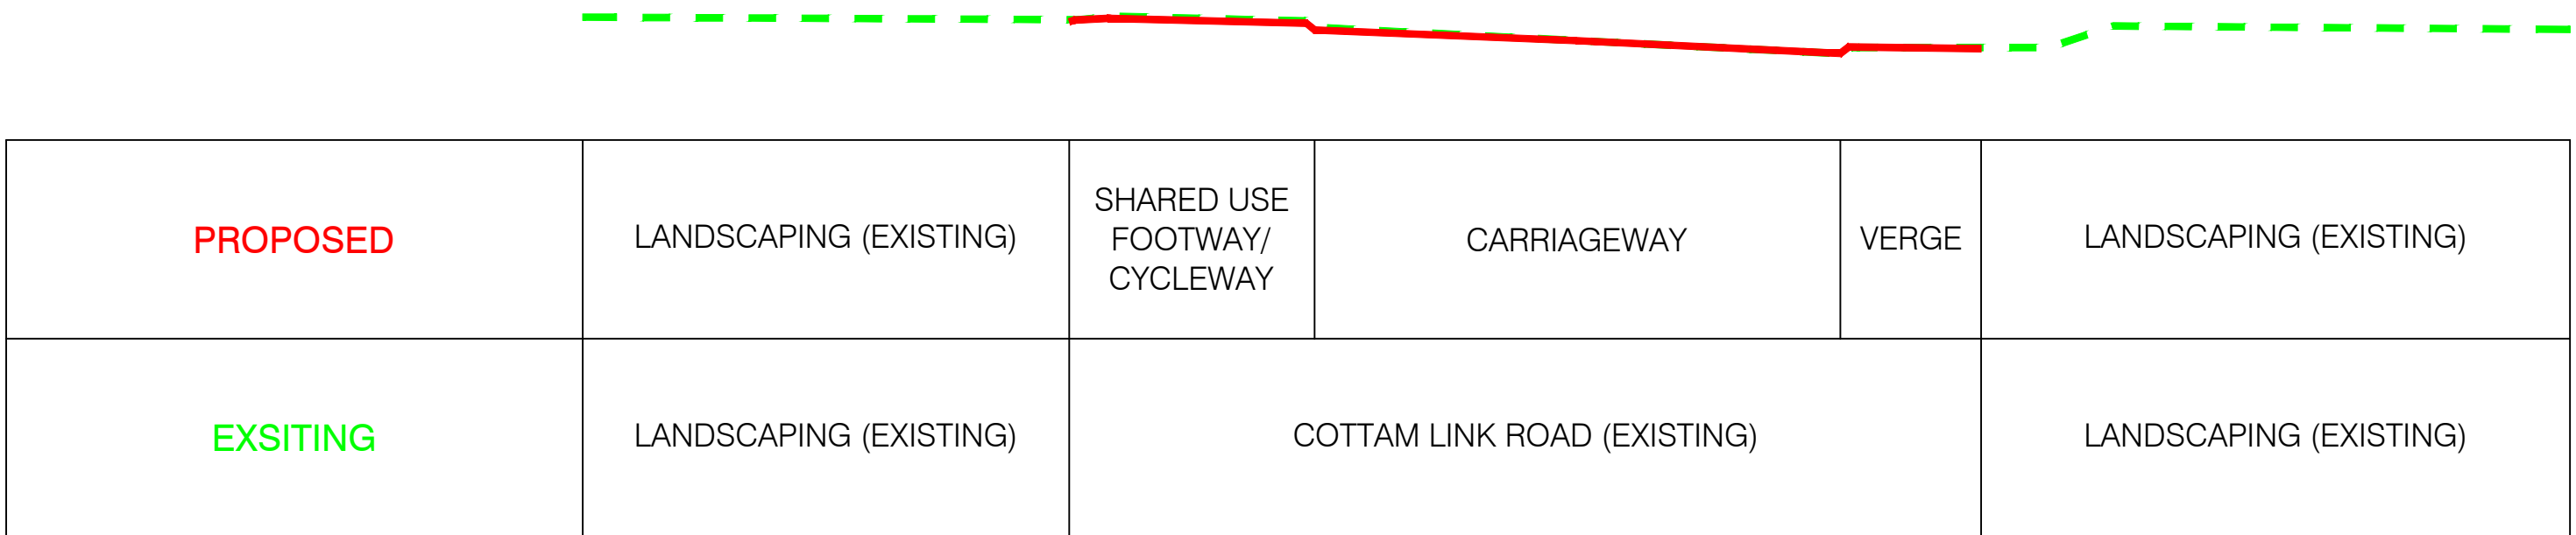

SECTION F - F

COTTAM LINK ROAD JUNCTION - EASTERN ARM



Planning & Environment

Infrastructure Delivery Team

PROJECT TITLE: CLM07
COTTAM PARKWAY STATION ACCESS ROAD

DRAWING TITLE: TYPICAL CROSS SECTIONS
SECTIONS


DRAWING No. CLM07-DEV-0130-0001

SCALE @ A1 1:100 PROJECT No. CLM07

DATE:	DRAWN BY:	CHECKED BY:	SHEET No.	REVISION:
17/08/2022	JF	NOS	1 OF 5	P.01

NOTE:


See drawing CLM07-DEV-0130-0000 for cross section locations.

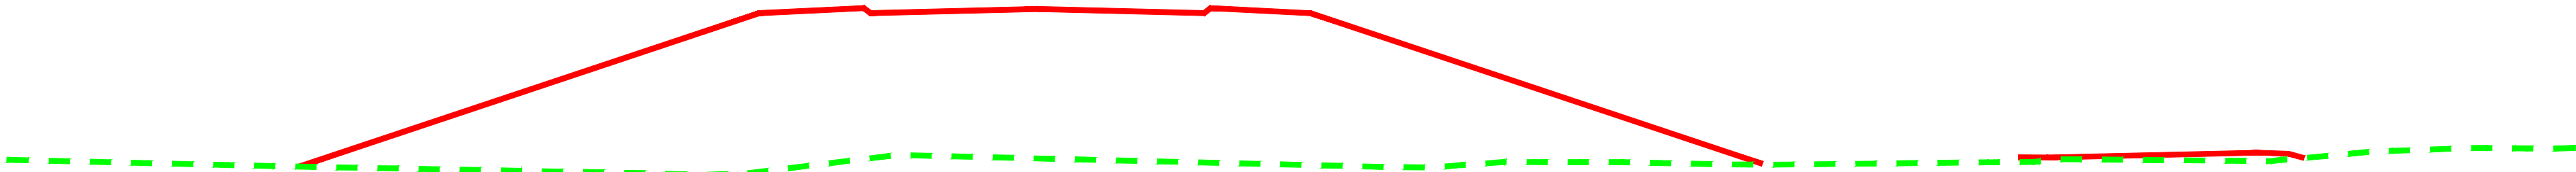

PROPOSED	LANDSCAPING	EMBANKMENT SLOPE	VERGE	CARRIAGEWAY	VERGE	EMBANKMENT SLOPE	LANDSCAPING	PEDESTRIAN / CYCLE ACCESS RAMP	LANDSCAPING
EXSITING	FIELD							SIDGREAVES LANE	FIELD

SECTION G - G

ACCESS ROAD - CHAINAGE 45.000

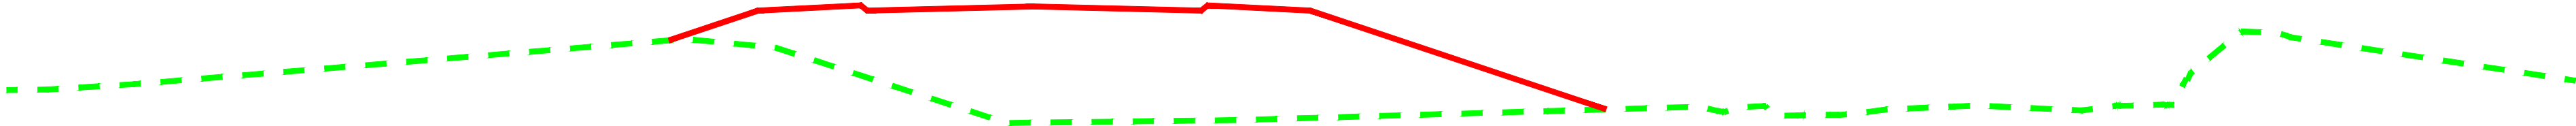

PROPOSED	LANDSCAPING	EMBANKMENT SLOPE	VERGE	CARRIAGEWAY	VERGE	EMBANKMENT SLOPE	LANDSCAPING	SIDGREAVES LANE	FIELD
EXSITING	FIELD							SIDGREAVES LANE	FIELD

SECTION H - H

ACCESS ROAD - CHAINAGE 180.000

Lancashire

County Council



Planning & Environment

Infrastructure Delivery Team

PROJECT TITLE: CLM07 COTTAM PARKWAY STATION ACCESS ROAD				
DRAWING TITLE: TYPICAL CROSS SECTIONS SECTIONS				
DRAWING No. CLM07-DEV-0130-0002				
SCALE @ A1 1:100		PROJECT No. CLM07		
DATE: 17/08/2022	DRAWN BY: JF	CHECKED BY: NOS	SHEET No. 2 OF 5	REVISION: P.01

NOTE:


See drawing CLM07-DEV-0130-0000 for cross section locations.



PROPOSED	FIELD	LANDSCAPING	CUTTING SLOPE	VERGE	CARRIAGEWAY	VERGE	SIDGREAVES LANE	FIELD
EXSITING	FIELD						SIDGREAVES LANE	FIELD

SECTION I - I

ACCESS ROAD - CHAINAGE 240.000

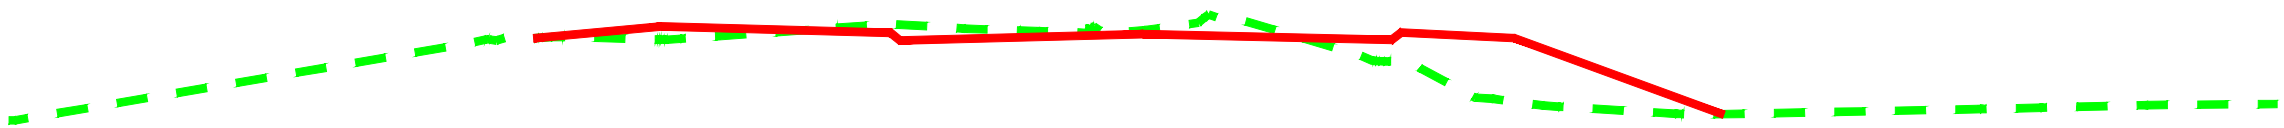

PROPOSED	FIELD	LANDSCAPING	EMBANKMENT SLOPE	SHARED USE FOOTWAY / CYCLEWAY	CARRIAGEWAY	VERGE	EMBANKMENT SLOPE	LANDSCAPING
EXSITING	FIELD	SIDGREAVES LANE				LANDSCAPING		

SECTION J -J

SIDGREAVES LANE JUNCTION - SOUTHERN ARM



Planning & Environment

Infrastructure Delivery Team

PROJECT TITLE: CLM07
COTTAM PARKWAY STATION ACCESS ROAD

DRAWING TITLE: TYPICAL CROSS SECTIONS
SECTIONS


DRAWING No. CLM07-DEV-0130-0003

SCALE @ A1 1:100 PROJECT No. CLM07

DATE:	DRAWN BY:	CHECKED BY:	SHEET No.	REVISION:
17/08/2022	JF	NOS	3 OF 5	P.01

NOTE:

See drawing CLM07-DEV-0130-0000 for cross section locations.

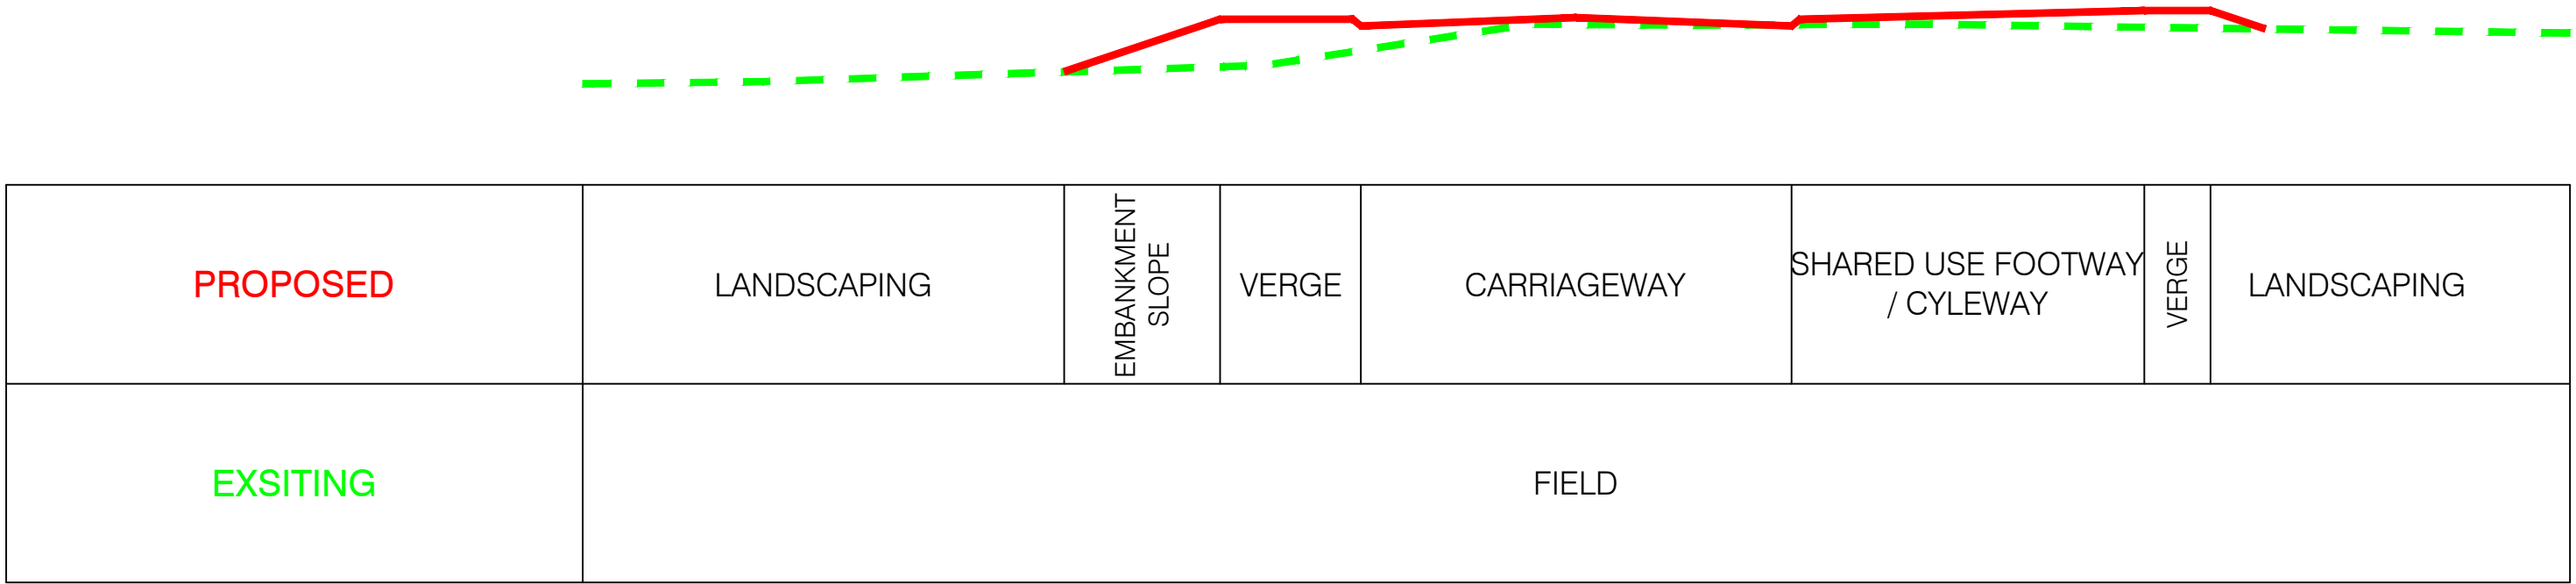

SECTION K - K

ACCESS ROAD - CHAINAGE 720.000



Planning & Environment

Infrastructure Delivery Team

PROJECT TITLE: CLM07
COTTAM PARKWAY STATION ACCESS ROAD

DRAWING TITLE: TYPICAL CROSS SECTIONS
SECTIONS


DRAWING No. CLM07-DEV-0130-0004

SCALE @ A1 1:100 PROJECT No. CLM07

DATE: 17/08/2022	DRAWN BY: JF	CHECKED BY: NOS	SHEET No. 4 OF 5	REVISION: P.01
---------------------	-----------------	--------------------	---------------------	-------------------


NOTE:

See drawing CLM07-DEV-0130-0000 for cross section locations.

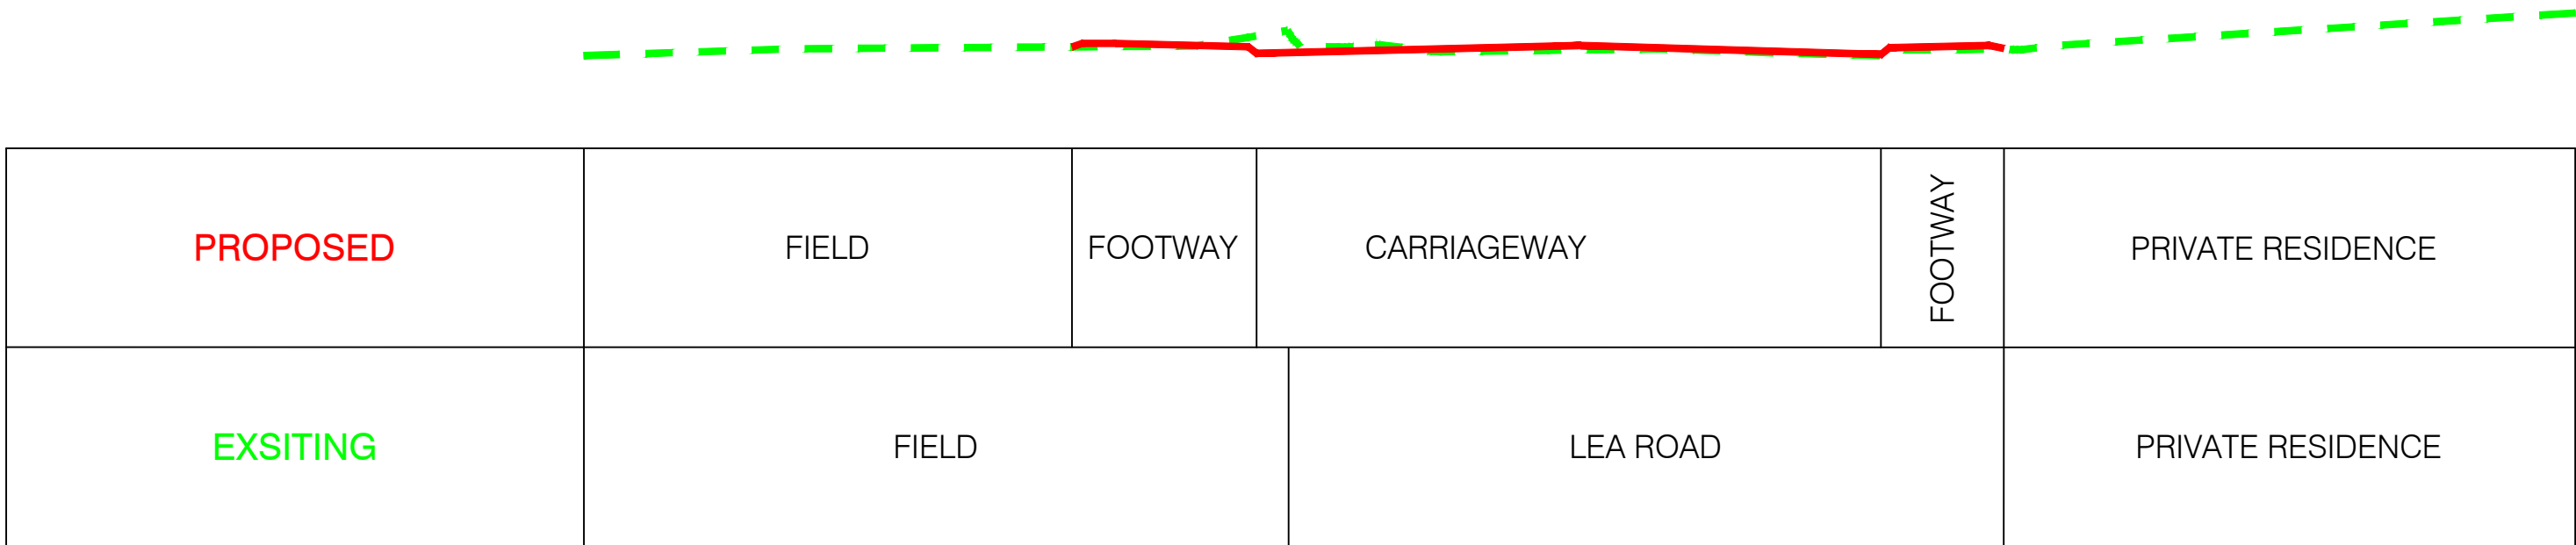

SECTION L - L

LEA ROAD JUNCTION - WESTERN ARM

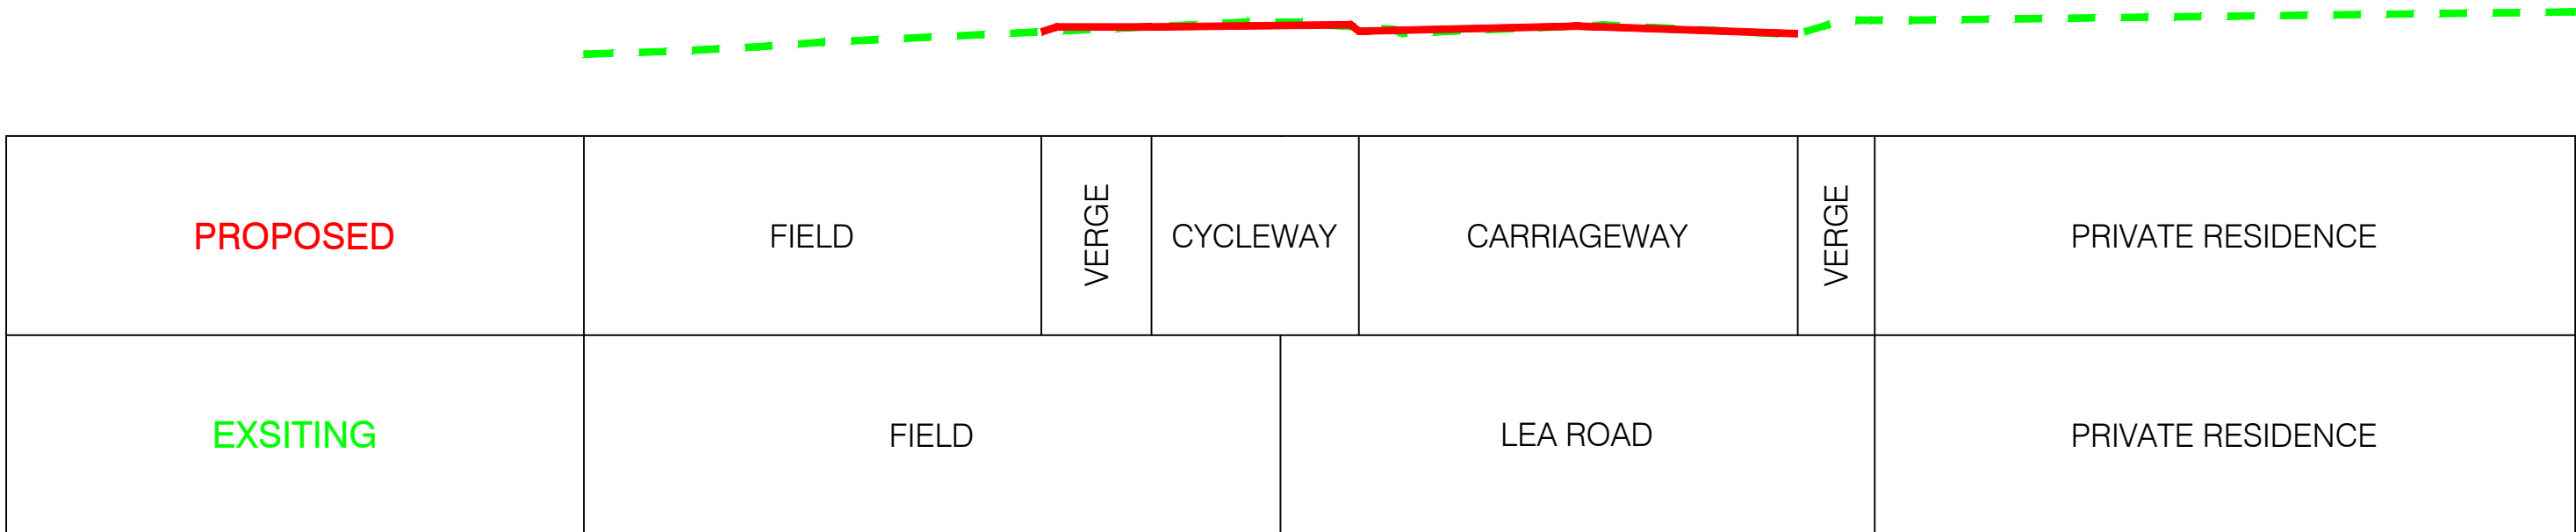

SECTION M - M

LEA ROAD JUNCTION - EASTERN ARM



Planning & Environment

Infrastructure Delivery Team

PROJECT TITLE: CLM07
COTTAM PARKWAY STATION ACCESS ROAD

DRAWING TITLE: TYPICAL CROSS SECTIONS
SECTIONS

DRAWING No. CLM07-DEV-0130-0005

SCALE @ A1 1:100 PROJECT No. CLM07

DATE: 17/08/2022	DRAWN BY: JF	CHECKED BY: NOS	SHEET No. 5 OF 5	REVISION: P.01
---------------------	-----------------	--------------------	---------------------	-------------------