


FIGURE 5.4

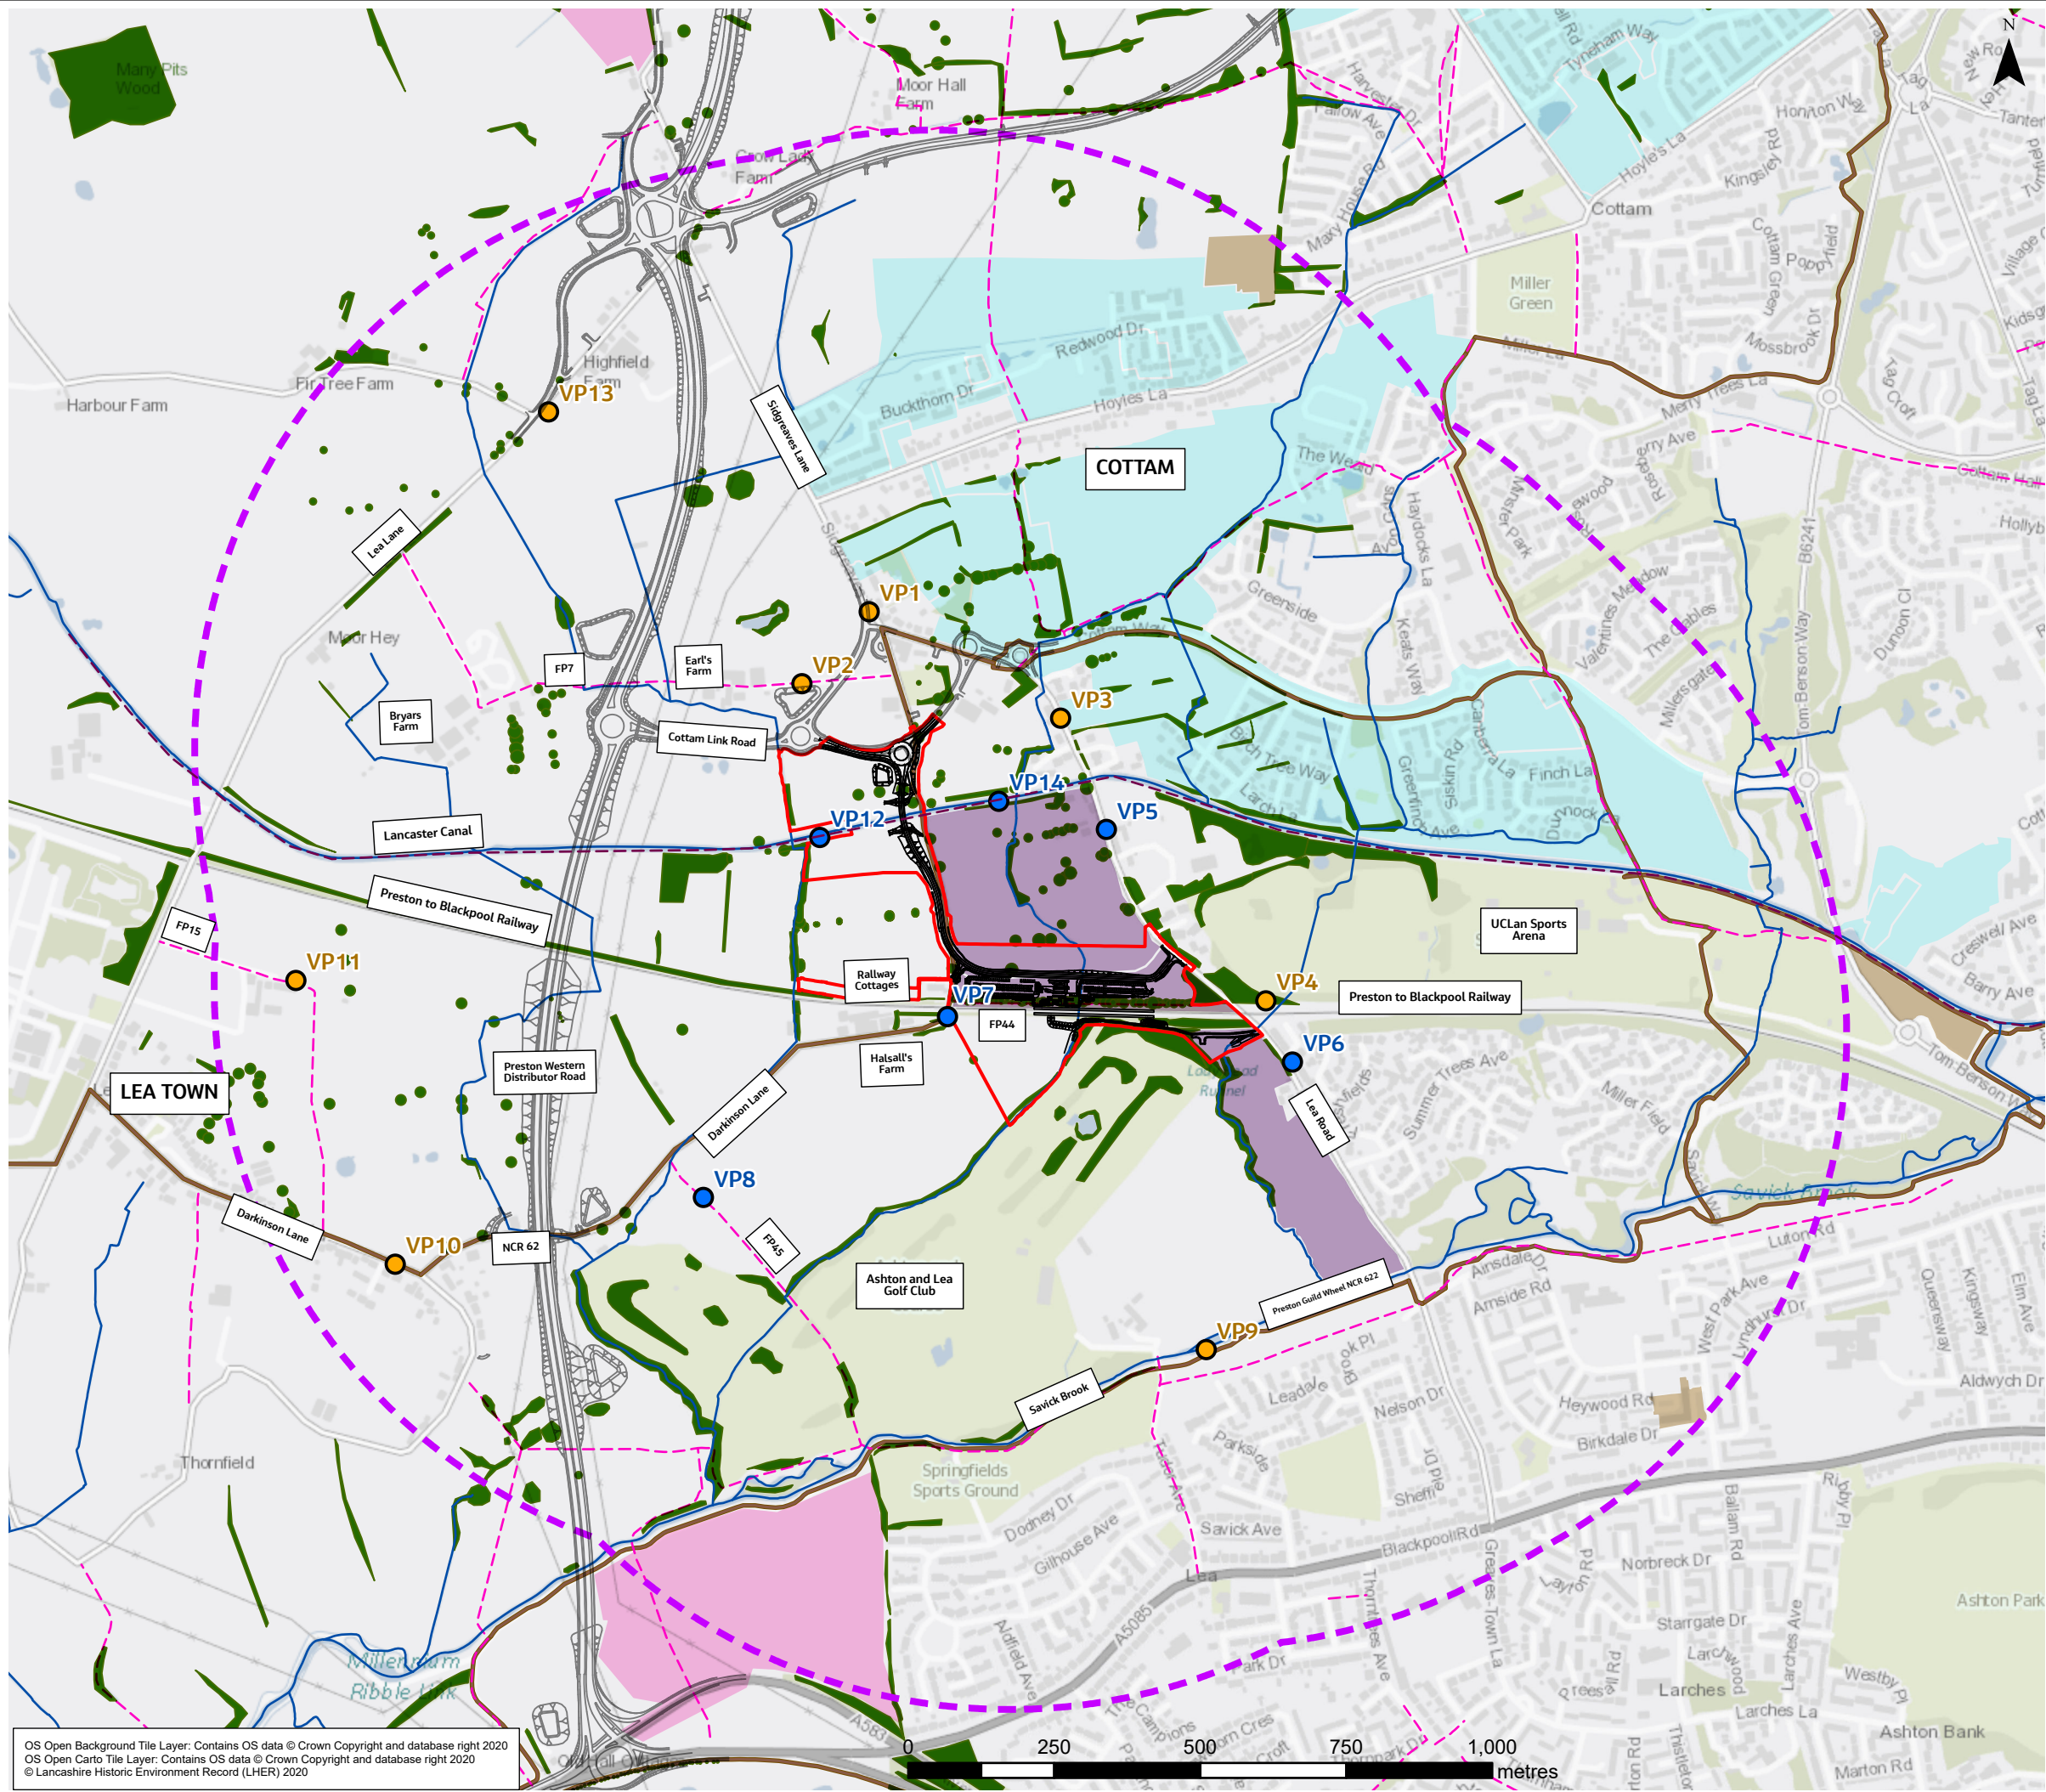

Legend

- Scheme Design
- Preston Western Distributor Road (PWDR)
- Site Area
- 1km Study Area
- Public Rights of Way
- Lancaster Canal Long Distance Path
- National Cycle Route (NCR)
- Watercourses
- Woodland, Trees and Hedgerows
- Photomontage Viewpoints
- Representative Viewpoints

Future Housing Development

- Proposed Residential Development at Lea Road
- Planning Approved
- Planning Pending
- Under Construction



P03	AUG 2022	Final Issue	MS	PH	PH	KS
P02	JUN 2022	Final Issue	MS	AR	AR	PH
P01	OCT 2021	Initial Issue	MS	AR	AR	PH
Rev.	Date	Purpose of revision	Drawn	Check'd	Rev'd	App'r'd

Jacobs

5 First Street, Manchester, M15 4GU, UK  
Tel: +44(0)161 235 6000 Fax: +44(0)161 235 6001  
www.jacobs.com

Client  
**Lancashire**  
County Council

Project  
Cottam Parkway Railway Station

Drawing Title  
REPRESENTATIVE VIEWPOINTS

FINAL

Scale @ A3	1:11,000	DO NOT SCALE
------------	----------	--------------

Jacobs No.	B2327FEF
------------	----------

B2327FEF-JAC-ELS-00-DR-ENV-0007

This drawing is not to be used in whole in or part other than for the intended purpose and project as defined on this drawing. Refer to the contract for full terms and conditions.