




PROPOSED LANDSCAPE YEAR 1

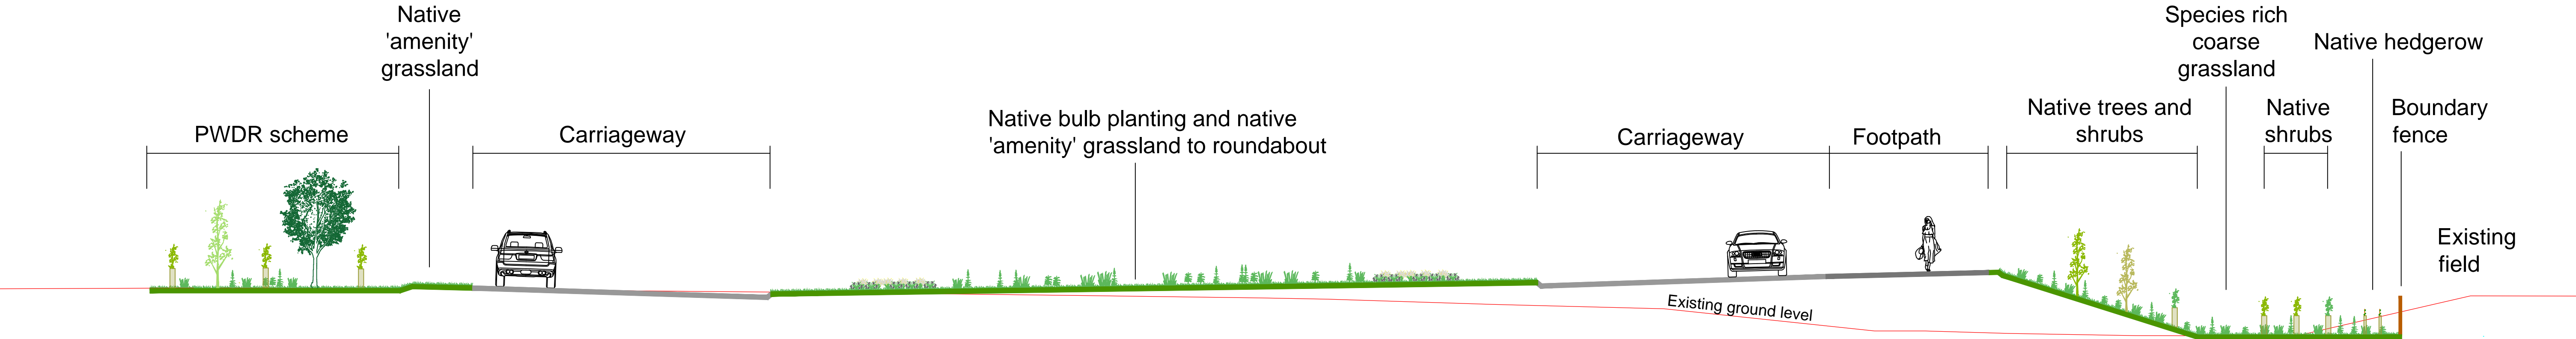

SECTION A-A`
Proposed Cottam Link Road
roundabout

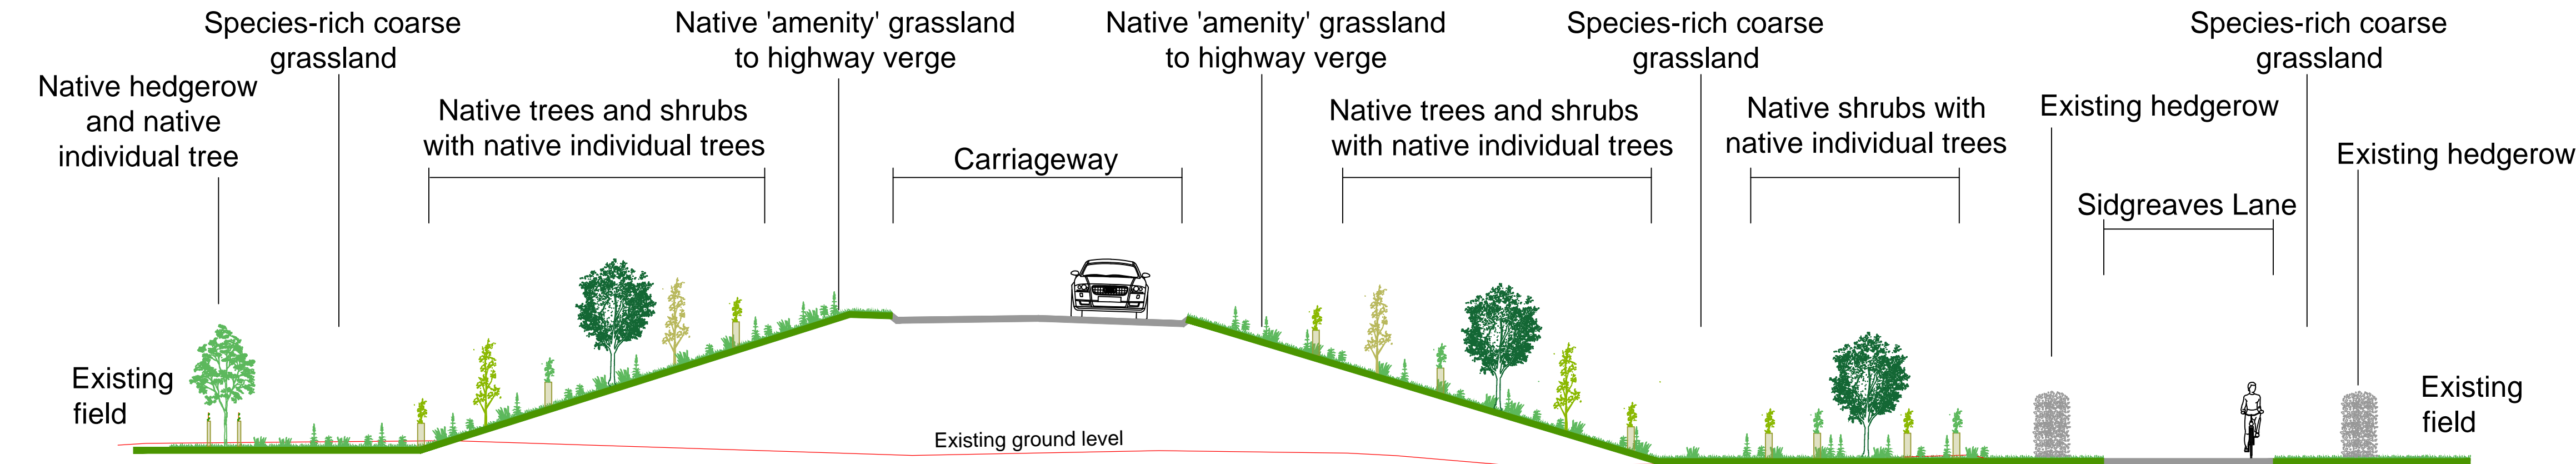

SECTION B-B`
Proposed access road to the south of the
proposed access road bridge over the
Lancaster Canal

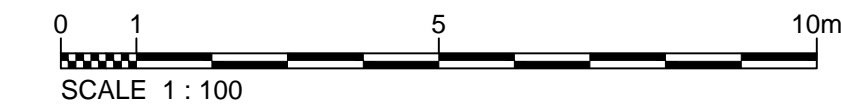

P03	05.08.22	Final	AR	DB	DB	PH
P02	13.07.22	Final	AR	DB	DB	PH
P01	22.11.21	Consultation	AR	KR	KR	PH
Rev.	Date	Purpose of revision	Drawn	Check'd	Rev'd	Appr'd

Jacobs.
5 First Street, Manchester, M15 4GJ, UK
Tel: +44(0)161 235 6000
www.jacobs.com

Client

Lancashire
County Council

Project

Cottam Parkway Railway Station

Drawing Title

Environmental Masterplan
Cross Sections A-A` B-B`
Proposed Landscape Year 1

Drawing Status

FINAL

Scale @ A1

1:100

DO NOT SCALE

Jacobs No.

B2327FEF

Client No.


5932

Drawing No.


B2327FEF-JAC-ELS-00-DR-ENV-0016

© Copyright 2021 Jacobs U.K. Limited. The concepts and information contained in this document are the property of Jacobs. Use or copying of this document in whole or in part without the written permission of Jacobs constitutes an infringement of copyright.
Limitation: This drawing has been prepared on behalf of, and for the exclusive use of Jacobs' Client, and is subject to, and issued in accordance with, the provisions of the contract between Jacobs and the Client. Jacobs accepts no liability or responsibility whatsoever for, or in respect of, any use of, or reliance upon, this drawing by any third party.


PROPOSED LANDSCAPE AFTER 5 YEARS

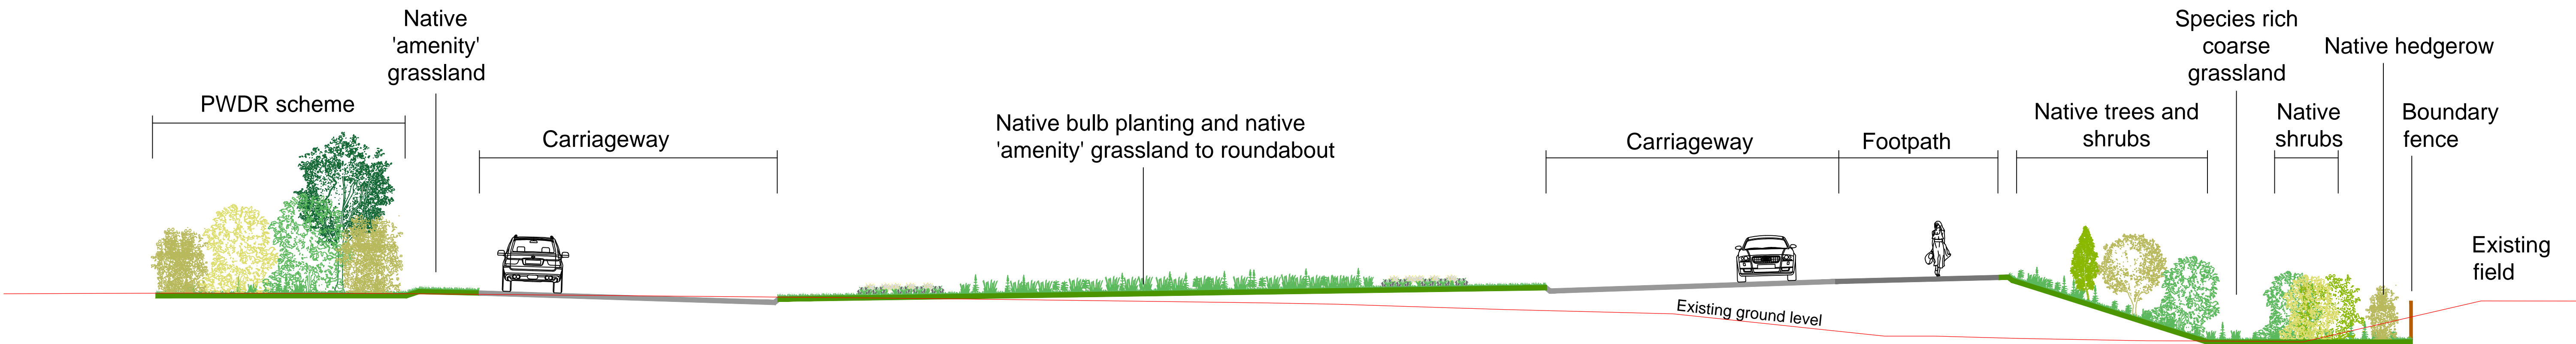

SECTION A-A`
Proposed Cottam Link Road
roundabout

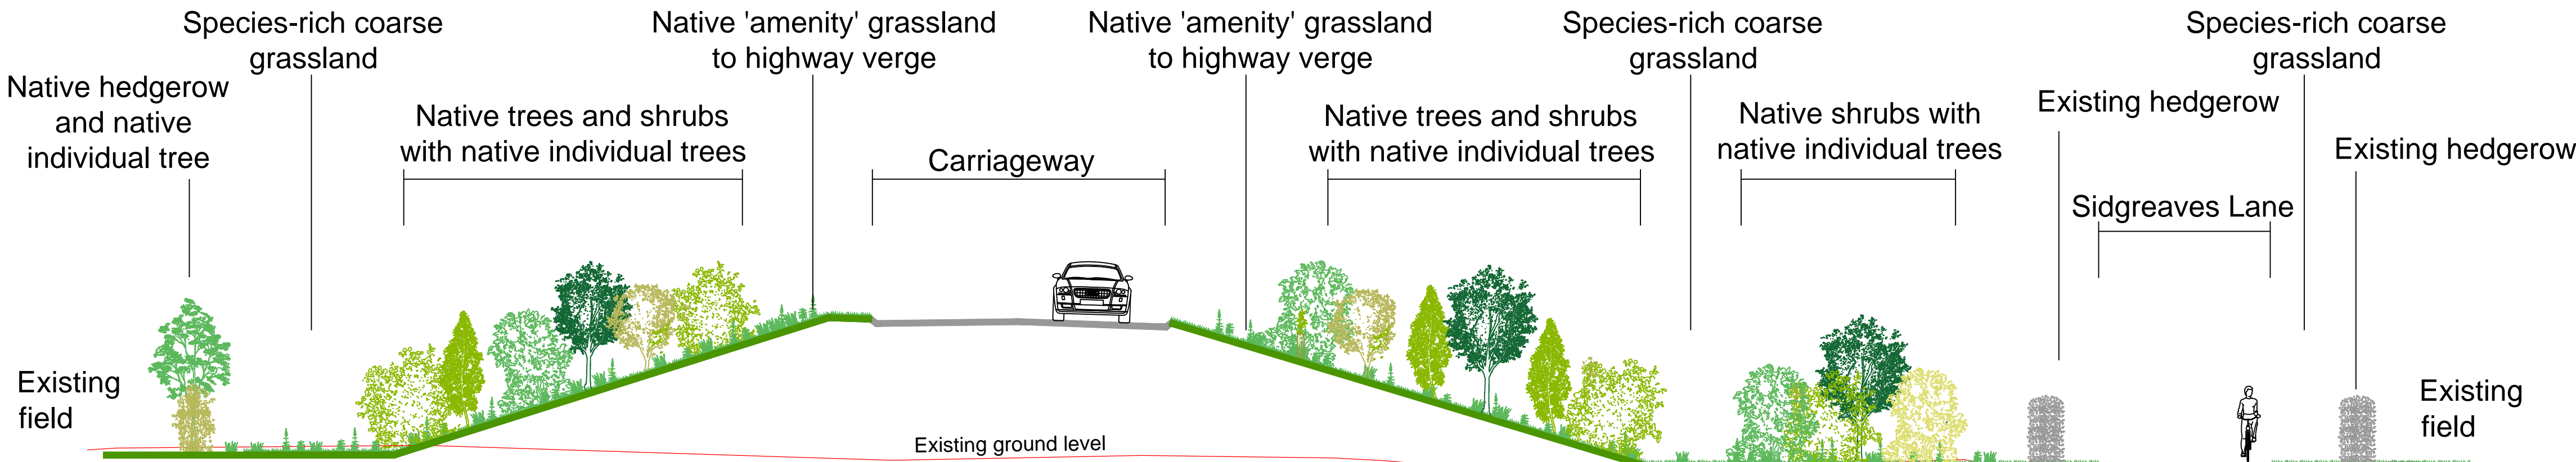

SECTION B-B`
Proposed access road to the south of the
proposed access road bridge over the
Lancaster Canal

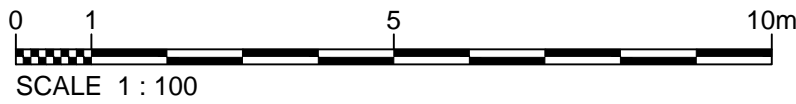

P04	05.08.22	Final	AR	DB	DB	PH
P03	13.07.22	Final	AR	DB	DB	PH
P02	22.11.21	Consultation	AR	KR	KR	PH
P01	01.11.21	Initial Issue	ARL	AR	JE	PH
Rev.	Date	Purpose of revision	Drawn	Check'd	Rev'd	Appr'd

Jacobs.
5 First Street, Manchester, M15 4GU, UK
Tel: +44(0)161 235 6000
www.jacobs.com

Client
Lancashire
County Council

Project
Cottam Parkway Railway Station

Drawing Title
Environmental Masterplan
Cross Sections A-A` B-B`
Proposed Landscape After 5 years

Drawing Status
FINAL

Scale @ A1
1:100
DO NOT SCALE


Jacobs No.
B2327FEF

Client No.
5932


Drawing No.
B2327FEF-JAC-ELS-00-DR-ENV-0012

© Copyright 2021 Jacobs U.K. Limited. The concepts and information contained in this document are the property of Jacobs. Use or copying of this document in whole or in part without the written permission of Jacobs constitutes an infringement of copyright. Limitation: This drawing has been prepared on behalf of, and for the exclusive use of Jacobs' Client, and is subject to, and issued in accordance with, the provisions of the contract between Jacobs and the Client. Jacobs accepts no liability or responsibility whatsoever for, or in respect of, any use of, or reliance upon, this drawing by any third party.


PROPOSED LANDSCAPE AFTER 5 YEARS

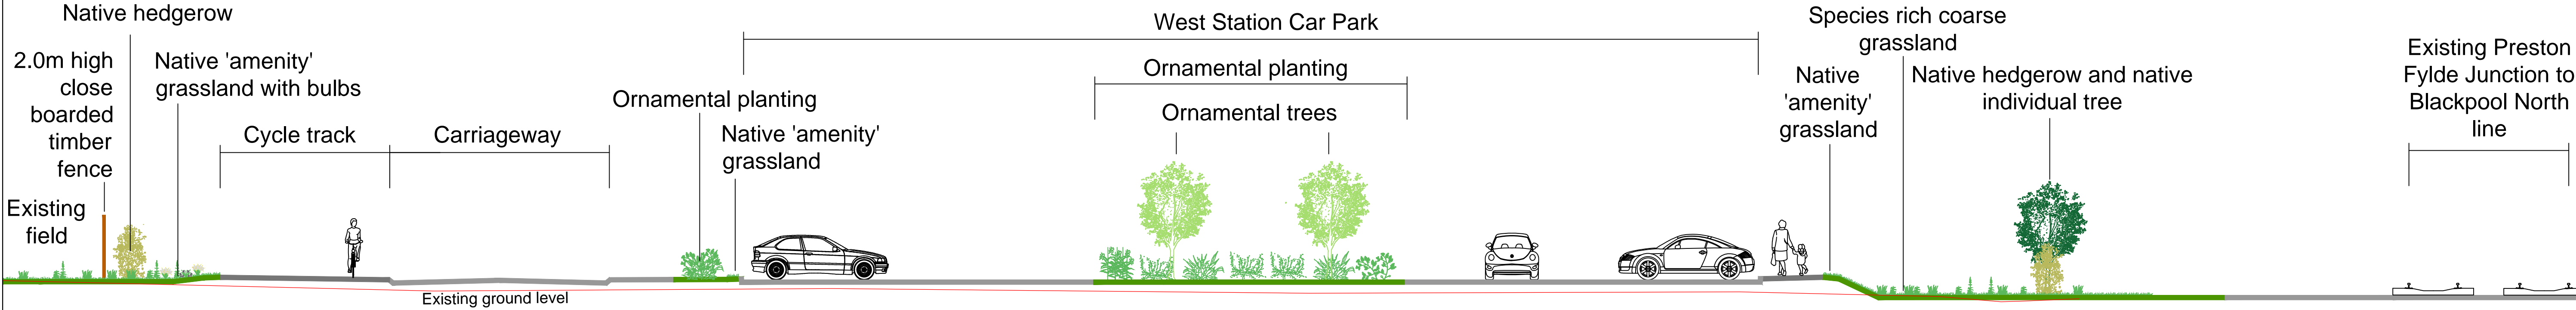

SECTION D-D`
Proposed west station car park
and access road

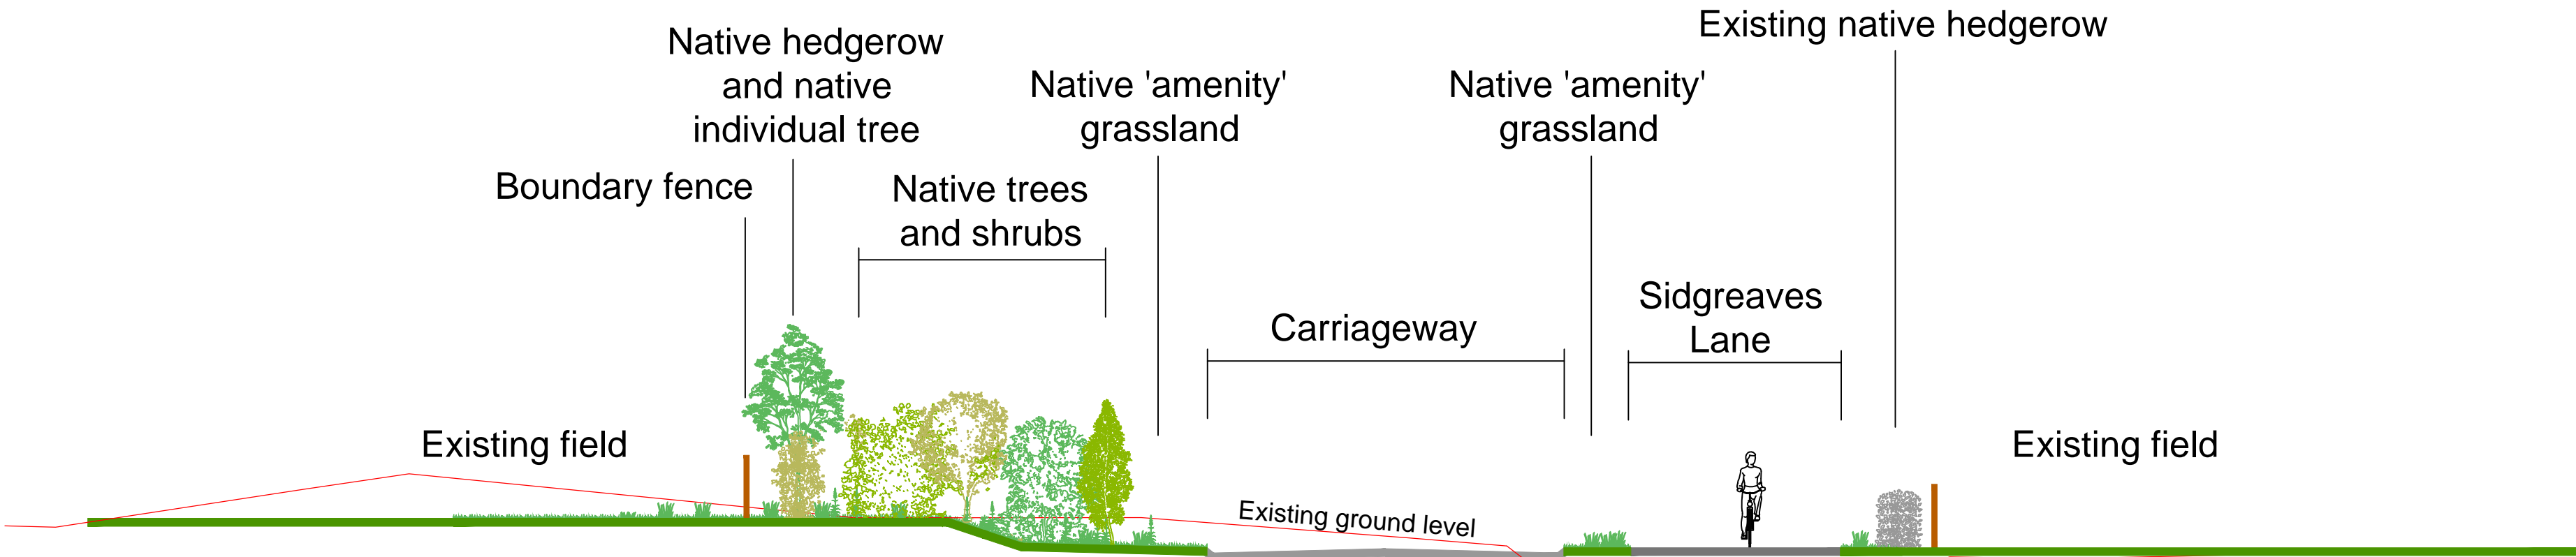

SECTION C-C`
Proposed access road

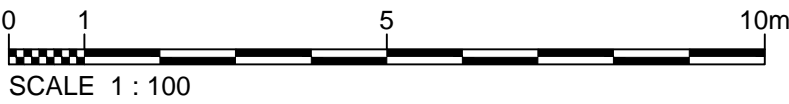

P04	05.08.22	Final	AR	DB	DB	PH
P03	13.07.22	Final	AR	DB	DB	PH
P02	22.11.21	Consultation	AR	KR	KR	PH
P01	01.11.21	Initial Issue	ARL	AR	JE	PH
Rev.	Date	Purpose of revision	Drawn	Check'd	Rev'd	Appr'd

Jacobs.
5 First Street, Manchester, M15 4GJ, UK
Tel: +44(0)161 235 6000
www.jacobs.com

Client
Lancashire
County Council

Project
Cottam Parkway Railway Station

Drawing Title
Environmental Masterplan
Cross Sections C-C` D-D`
Proposed Landscape After 5 years

Drawing Status
FINAL

Scale @ A1
1:100
DO NOT SCALE


Jacobs No.
B2327FEF

Client No.
5932

Drawing No.
B2327FEF-JAC-ELS-00-DR-ENV-0013


© Copyright 2021 Jacobs U.K. Limited. The concepts and information contained in this document are the property of Jacobs. Use or copying of this document in whole or in part without the written permission of Jacobs constitutes an infringement of copyright. Limitation: This drawing has been prepared on behalf of, and for the exclusive use of Jacobs' Client, and is subject to, and issued in accordance with, the provisions of the contract between Jacobs and the Client. Jacobs accepts no liability or responsibility whatsoever for, or in respect of, any use of, or reliance upon, this drawing by any third party.

PROPOSED LANDSCAPE AFTER 15 YEARS

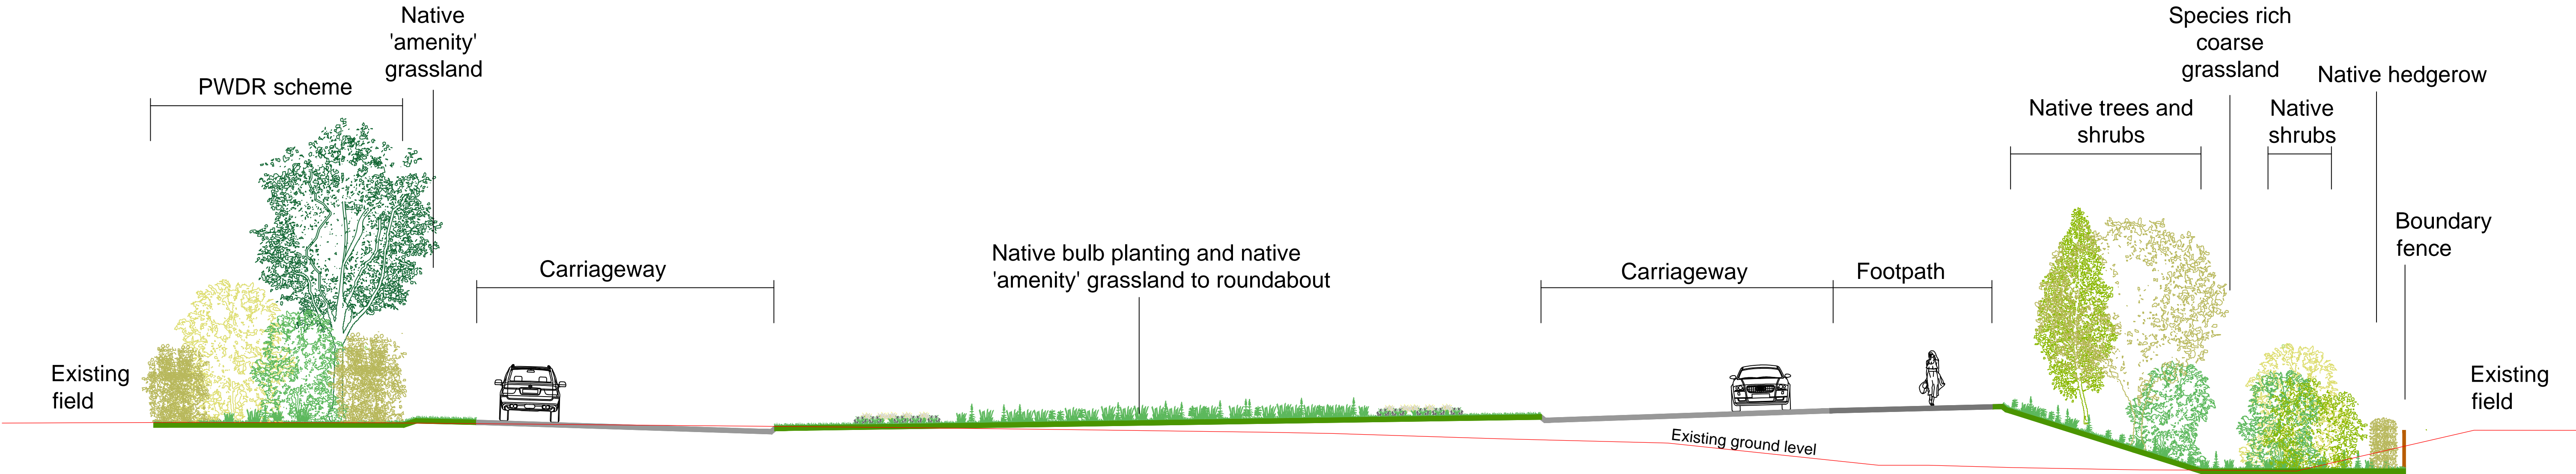


SECTION A-A'

Proposed Cottam Link Road
roundabout at Cottam Link
Road

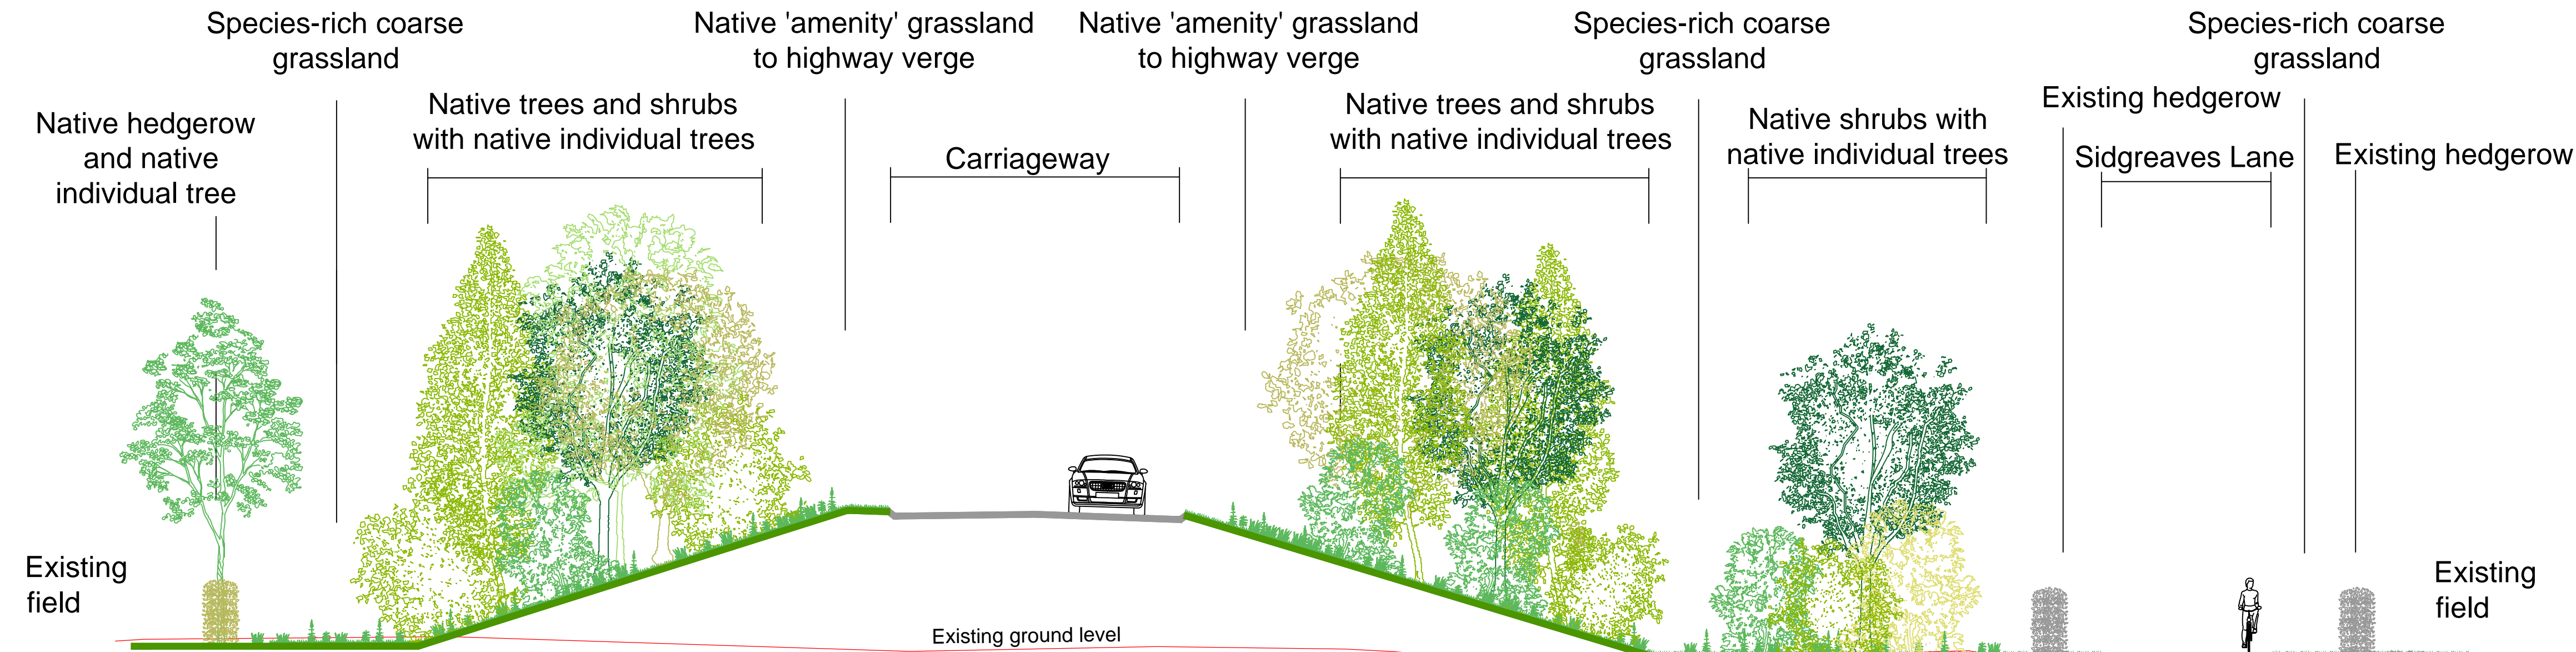

SECTION B-B'

Proposed access road to the south of the
proposed access road bridge over the
Lancaster Canal

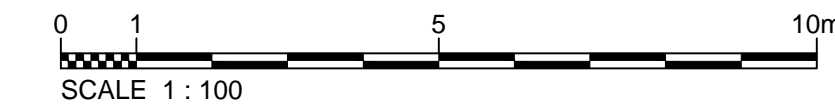

P04	05.08.22	Final	AR	DB	DB	PH
P03	13.07.22	Final	AR	DB	DB	PH
P02	22.11.21	Consultation	AR	KR	KR	PH
P01	01.11.21	Initial Issue	ARL	AR	JE	PH
Rev.	Date	Purpose of revision	Drawn	Check'd	Rev'd	Appr'd

Jacobs.
5 First Street, Manchester, M15 4GU, UK
Tel: +44(0)161 235 6000
www.jacobs.com

Client
Lancashire
County Council

Project
Cottam Parkway Railway Station

Drawing Title
Environmental Masterplan
Cross Sections A-A' B-B'
Proposed Landscape After 15 years

Drawing Status
FINAL

Scale @ A1
1:100
DO NOT SCALE


Jacobs No.
B2327FEF

Client No.
5932


Drawing No.
B2327FEF-JAC-ELS-00-DR-ENV-0014

© Copyright 2021 Jacobs U.K. Limited. The concepts and information contained in this document are the property of Jacobs. Use or copying of this document in whole or in part without the written permission of Jacobs constitutes an infringement of copyright.
Limitation: This drawing has been prepared on behalf of, and for the exclusive use of Jacobs' Client, and is subject to, and issued in accordance with, the provisions of the contract between Jacobs and the Client. Jacobs accepts no liability or responsibility whatsoever for, or in respect of, any use of, or reliance upon, this drawing by any third party.


PROPOSED LANDSCAPE AFTER 15 YEARS

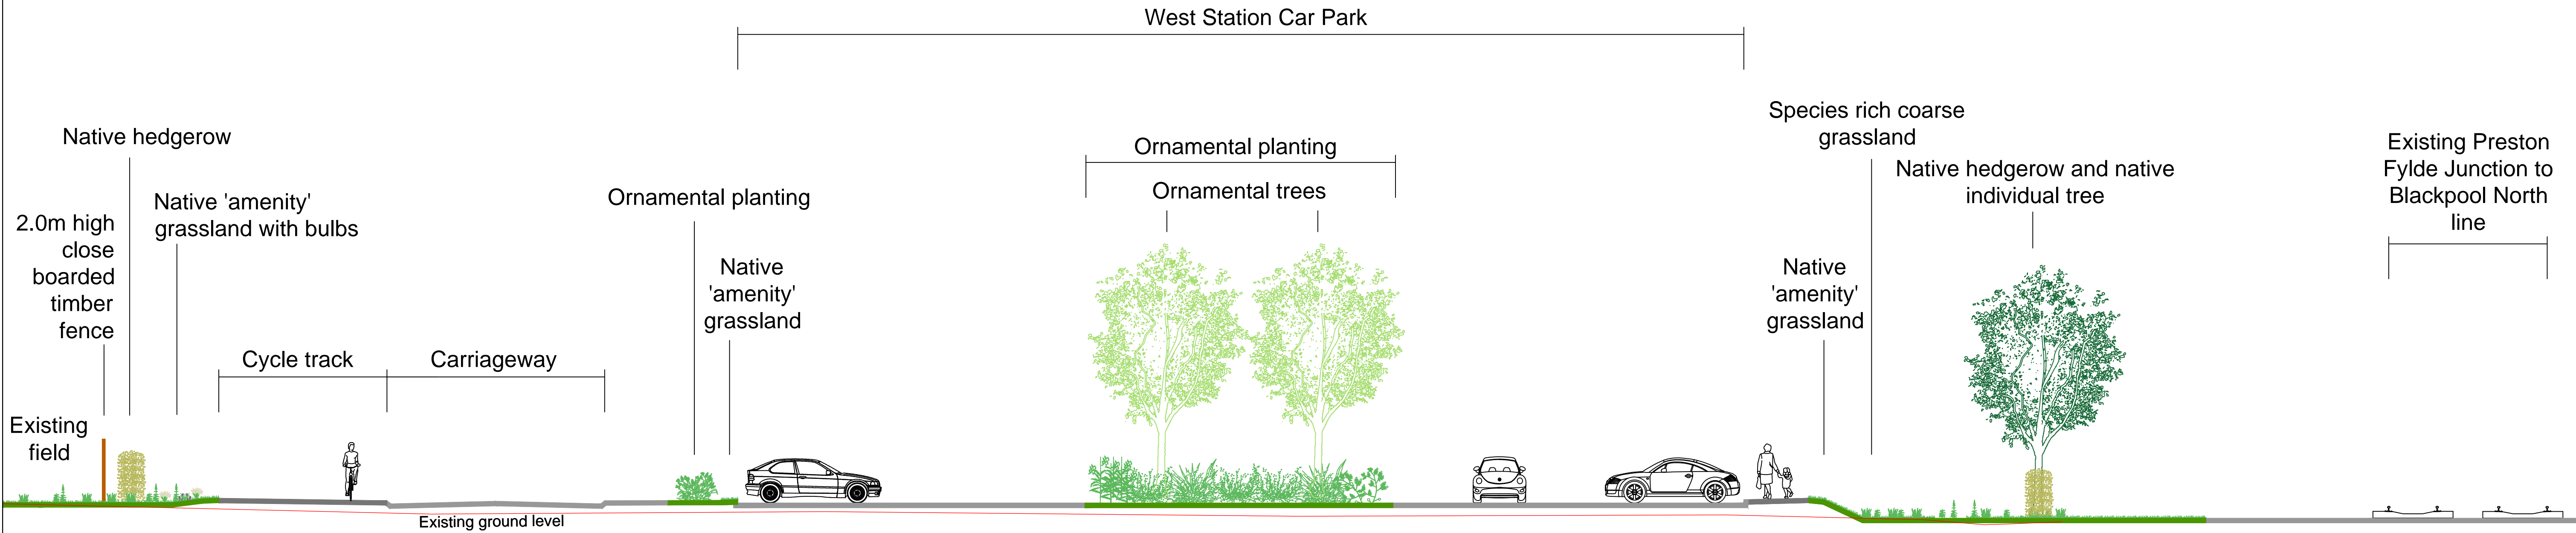

SECTION D-D`
Proposed west station car park
and access road

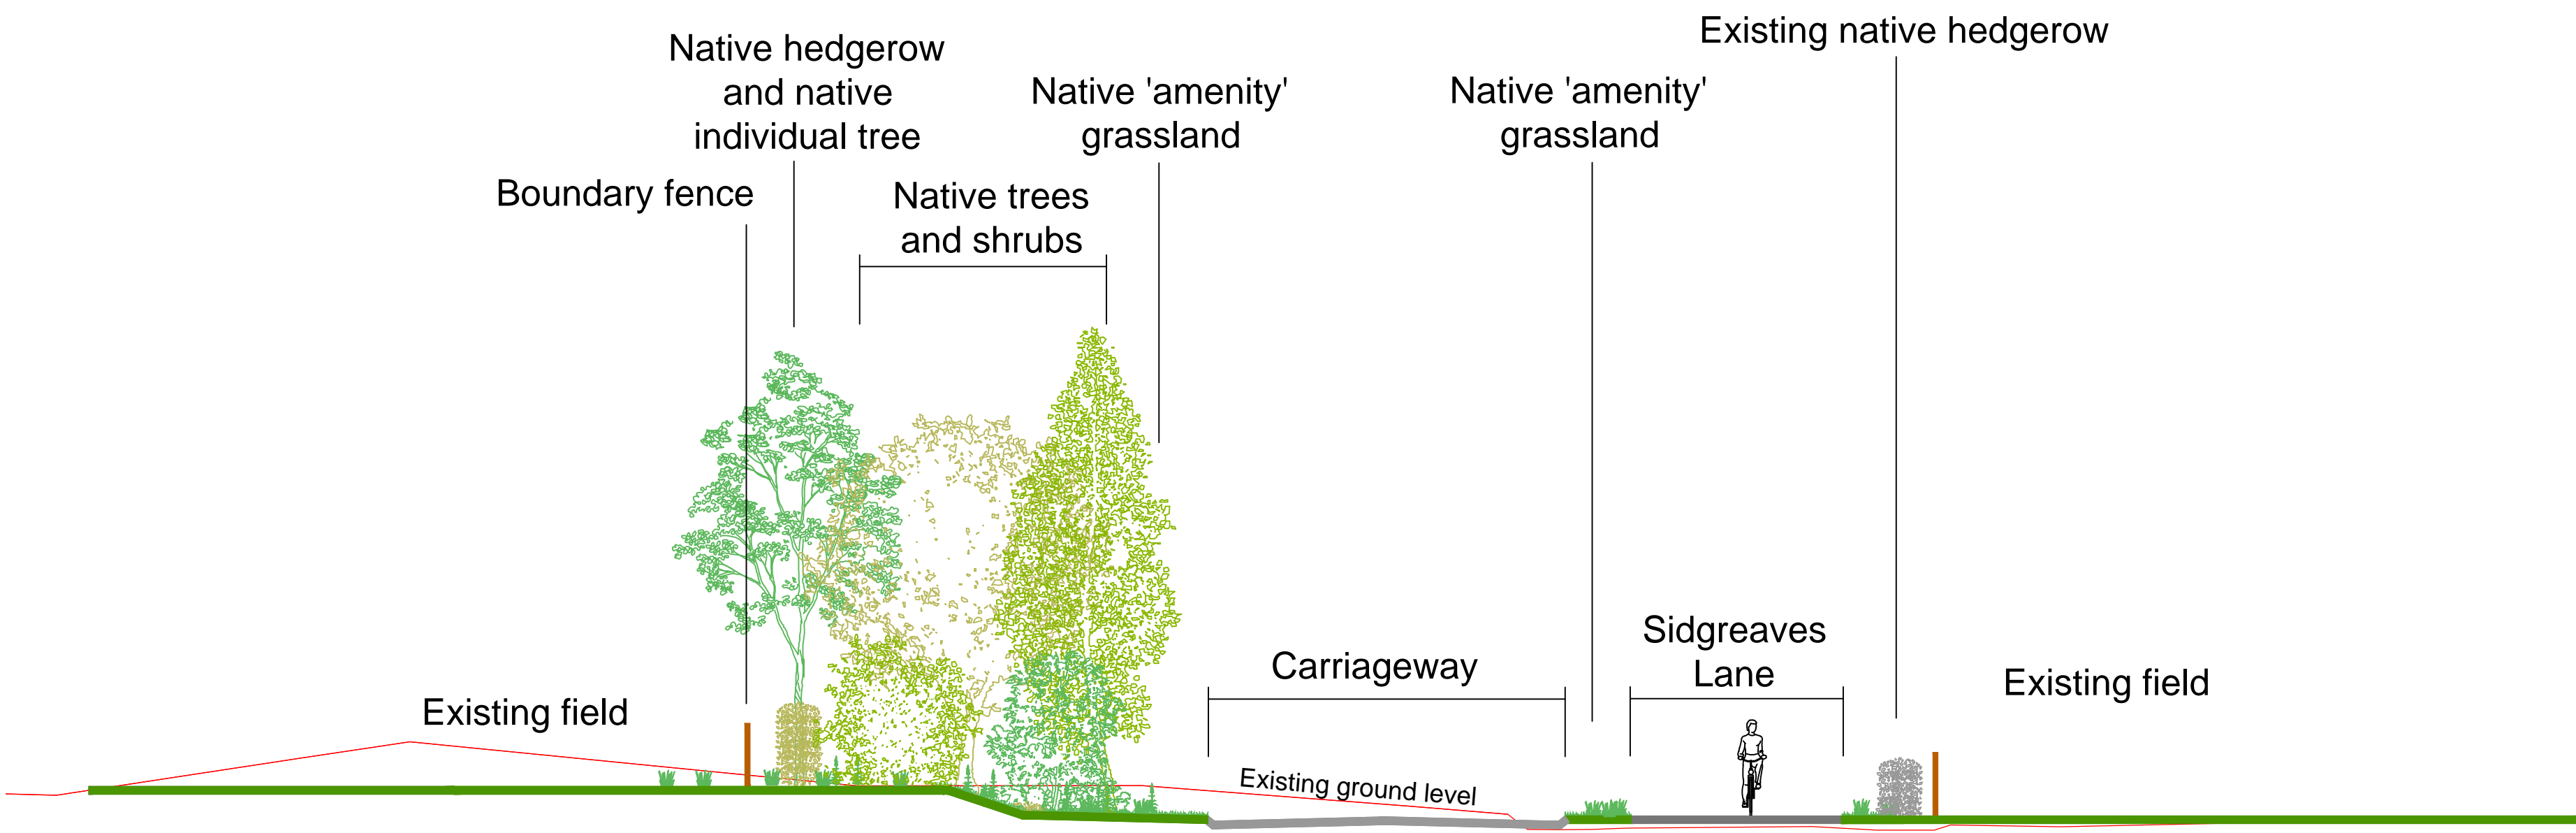

SECTION C-C`
Proposed access road

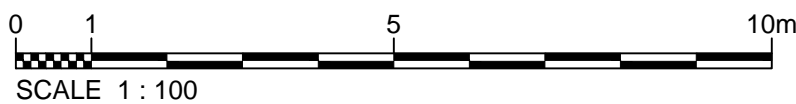

P04	05.08.22	Final	AR	DB	DB	PH
P03	13.07.22	Final	AR	DB	DB	PH
P02	22.11.21	Consultation	AR	KR	KR	PH
P01	01.11.21	Initial Issue	ARL	AR	JE	PH
Rev.	Date	Purpose of revision	Drawn	Check'd	Rev'd	Appr'd

Jacobs.
5 First Street, Manchester, M15 4GJ, UK
Tel: +44(0)161 235 6000
www.jacobs.com

Client
Lancashire
County Council

Project
Cottam Parkway Railway Station

Drawing Title
Environmental Masterplan
Cross Sections C-C` D-D`
Proposed Landscape After 15 years

Drawing Status
FINAL

Scale @ A1
1:100
DO NOT SCALE


Jacobs No.
B2327FEF

Client No.
5932


Drawing No.
B2327FEF-JAC-ELS-00-DR-ENV-0015

© Copyright 2021 Jacobs U.K. Limited. The concepts and information contained in this document are the property of Jacobs. Use or copying of this document in whole or in part without the written permission of Jacobs constitutes an infringement of copyright. Limitation: This drawing has been prepared on behalf of, and for the exclusive use of Jacobs' Client, and is subject to, and issued in accordance with, the provisions of the contract between Jacobs and the Client. Jacobs accepts no liability or responsibility whatsoever for, or in respect of, any use of, or reliance upon, this drawing by any third party.


PROPOSED LANDSCAPE YEAR 1

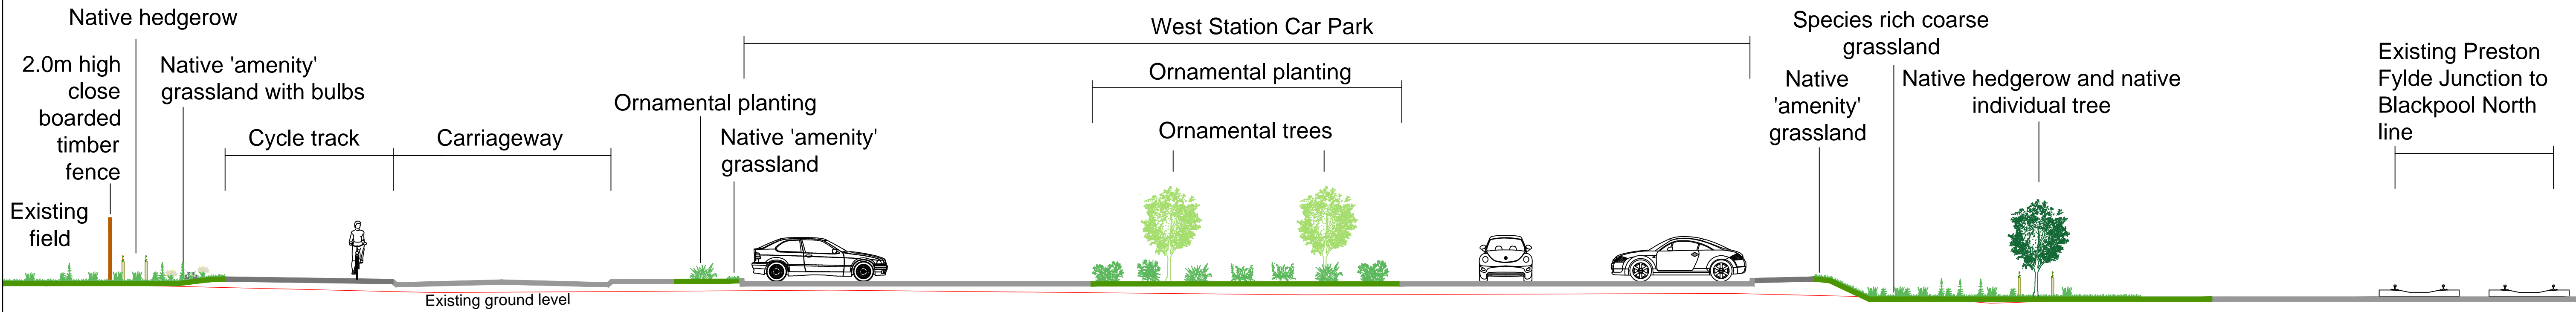

SECTION D-D`
Proposed west station car park
and access road

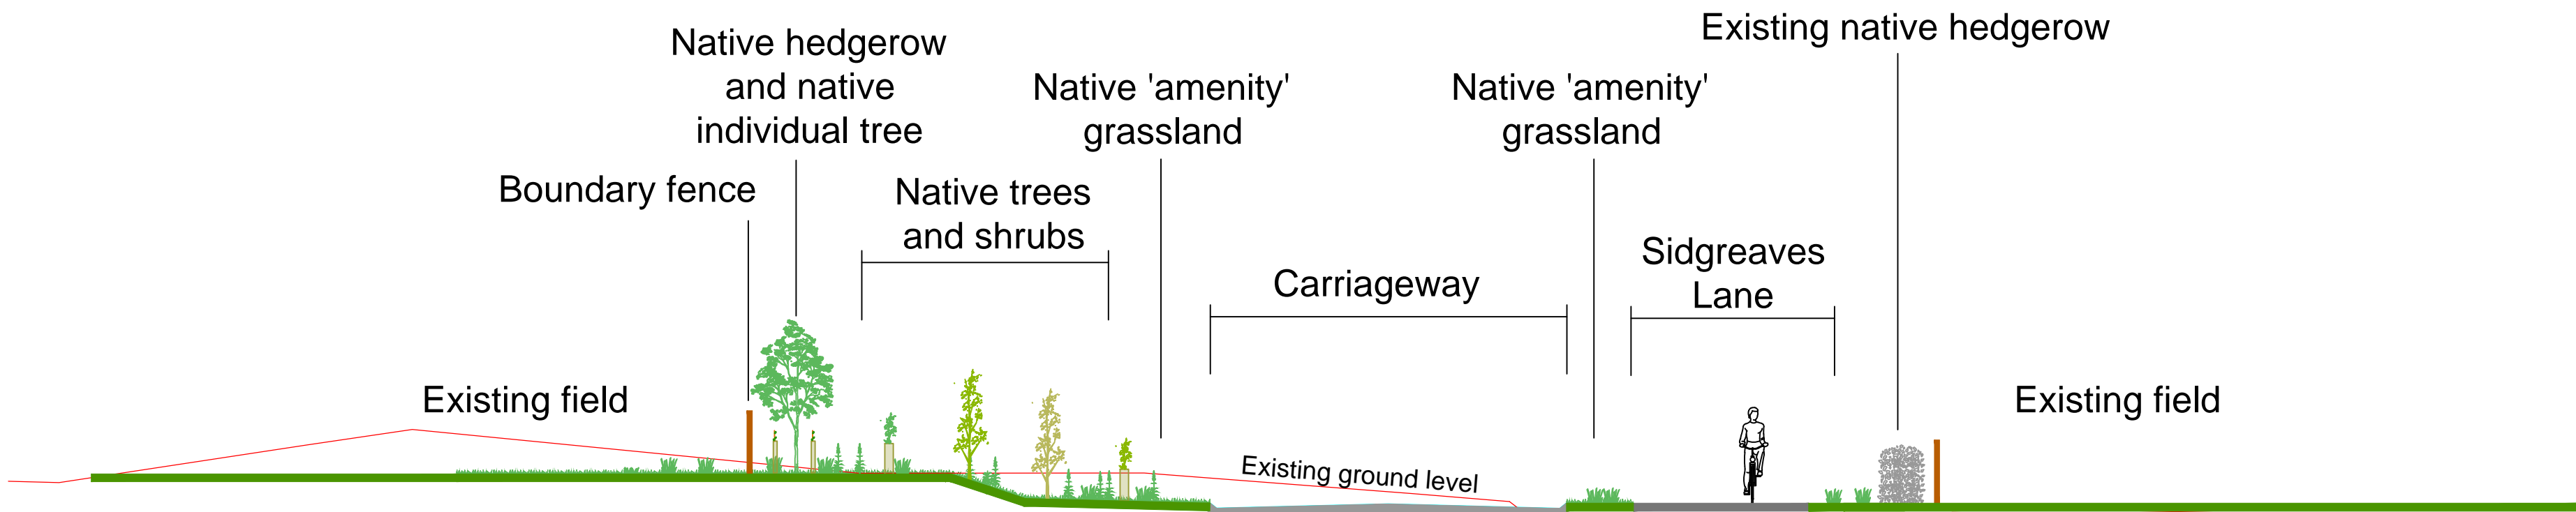

SECTION C-C`
Proposed access road

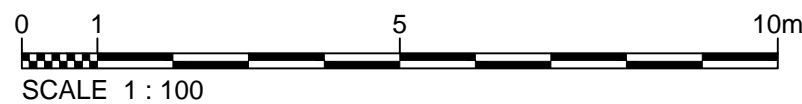

P03	05.08.22	Final	AR	DB	DB	PH
P02	13.07.22	Final	AR	DB	DB	PH
P01	22.11.21	Consultation	AR	KR	KR	PH
Rev.	Date	Purpose of revision	Drawn	Check'd	Rev'd	Appr'd

Jacobs.
5 First Street, Manchester, M15 4GJ, UK
Tel: +44(0)161 235 6000
www.jacobs.com

Client

Lancashire
County Council

Project

Cottam Parkway Railway Station

Drawing Title

Environmental Masterplan
Cross Sections C-C` D-D`
Proposed Landscape Year 1

Drawing Status

FINAL

Scale @ A1

1:100

DO NOT SCALE

Jacobs No.

B2327FEF

Client No.

5932

Drawing No.

B2327FEF-JAC-ELS-00-DR-ENV-0017

© Copyright 2021 Jacobs U.K. Limited. The concepts and information contained in this document are the property of Jacobs. Use or copying of this document in whole or in part without the written permission of Jacobs constitutes an infringement of copyright. Limitation: This drawing has been prepared on behalf of, and for the exclusive use of Jacobs' Client, and is subject to, and issued in accordance with, the provisions of the contract between Jacobs and the Client. Jacobs accepts no liability or responsibility whatsoever for, or in respect of, any use of, or reliance upon, this drawing by any third party.