




PROPOSED LANDSCAPE YEAR 1

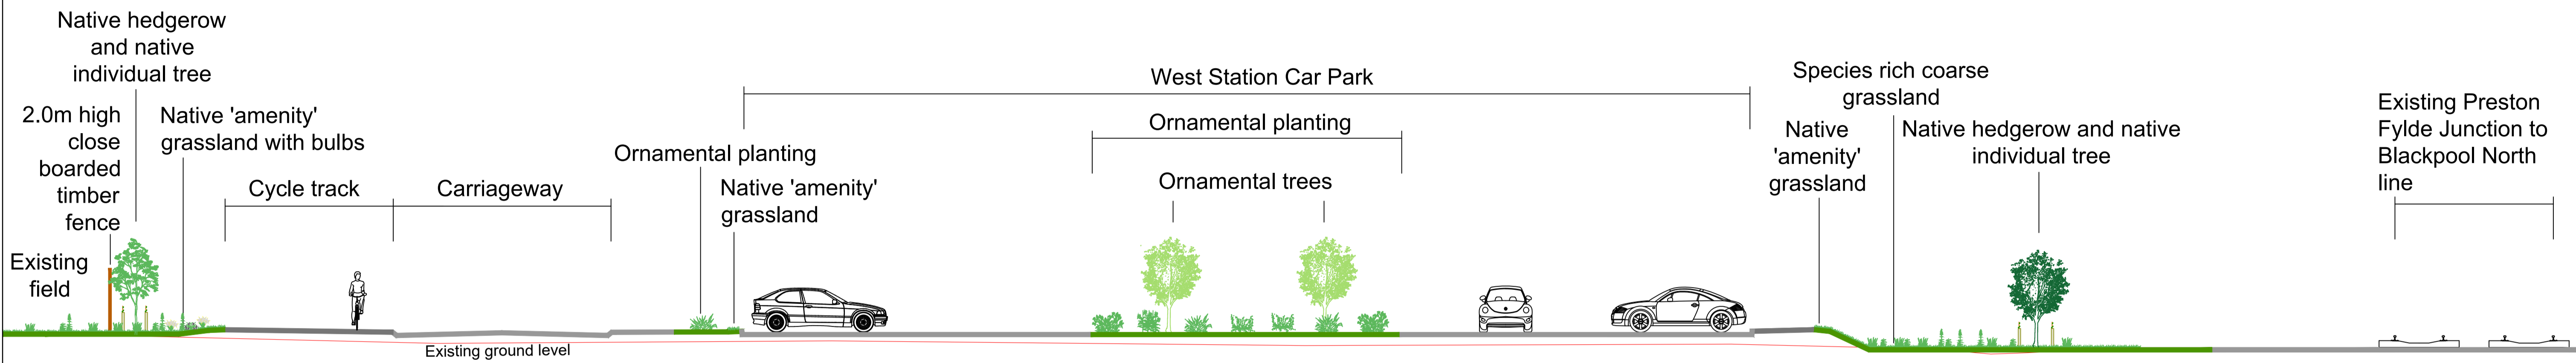

SECTION D-D'
Proposed west station car park and access road

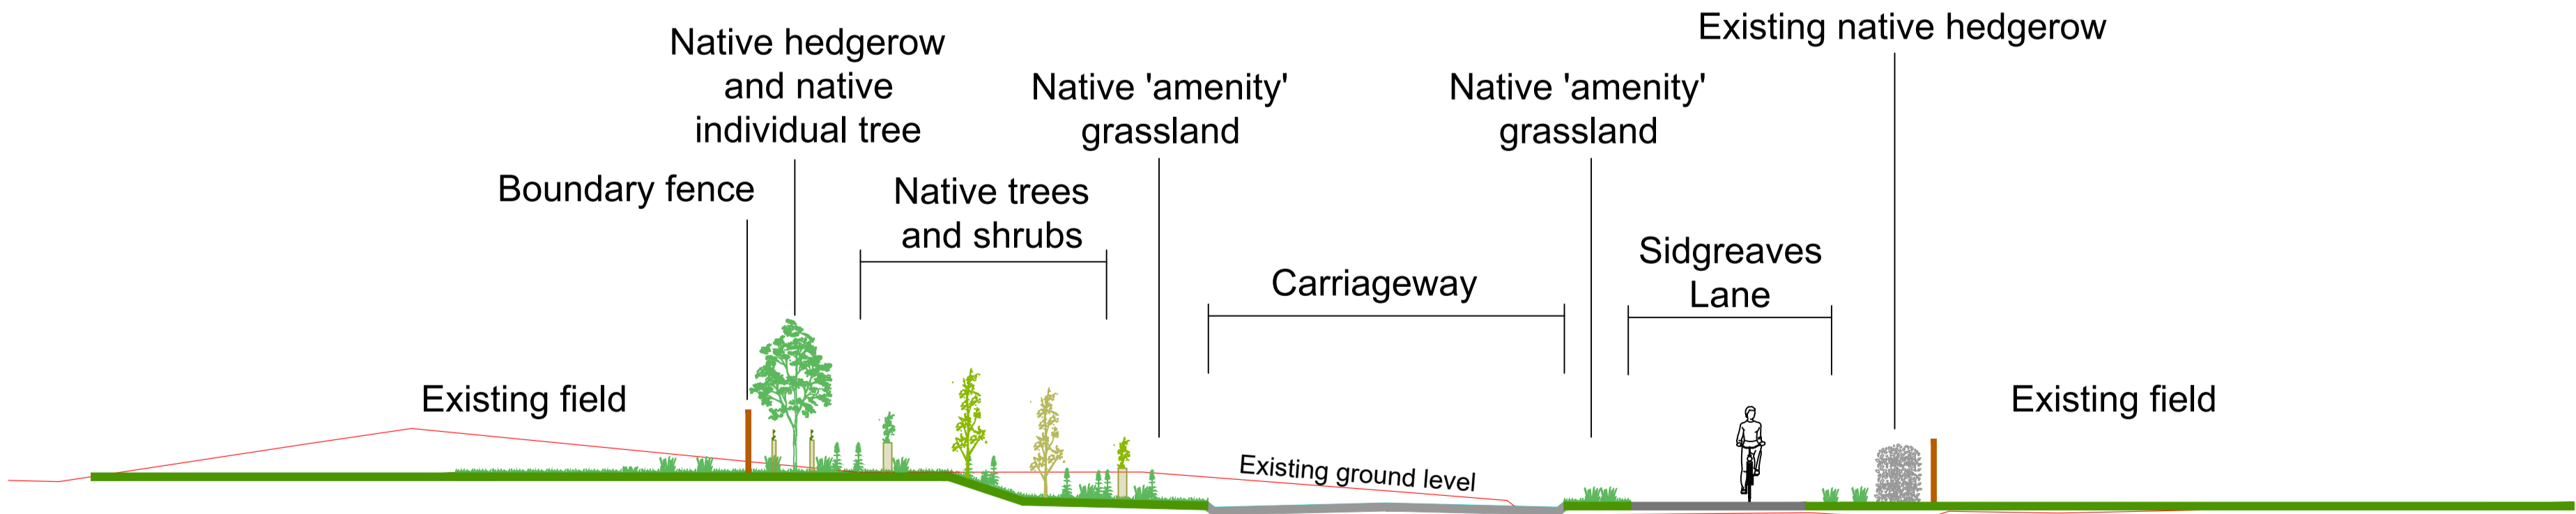

SECTION C-C'
Proposed access road

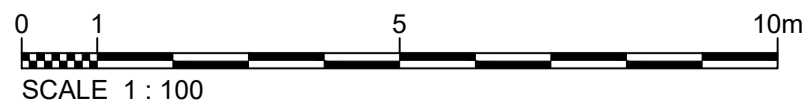

P04	25.05.23	Planning comment: Section D-D' native individual tree added to native hedgerow next to timber fence	AR	AM	AM	PH
P03	05.08.22	Final	AR	DB	DB	PH
P02	13.07.22	Final	AR	DB	DB	PH
P01	22.11.21	Consultation	AR	KR	KR	PH
Rev.	Date	Purpose of revision	Drawn	Check'd	Rev'd	Appr'd

Jacobs.
5 First Street, Manchester, M15 4GJ, UK
Tel: +44(0)161 235 6000
www.jacobs.com

Client
Lancashire
County Council

Project
Cottam Parkway Railway Station

Drawing Title
Environmental Masterplan
Cross Sections C-C' D-D'
Proposed Landscape Year 1

Drawing Status
FINAL

Scale @ A1
1:100
DO NOT SCALE

Jacobs No.
B2327FEF

Client No.
5932

Drawing No.
B2327FEF-JAC-ELS-00-DR-ENV-0017

© Copyright 2021 Jacobs U.K. Limited. The concepts and information contained in this document are the property of Jacobs. Use or copying of this document in whole or in part without the written permission of Jacobs constitutes an infringement of copyright. Limitation: This drawing has been prepared on behalf of, and for the exclusive use of Jacobs' Client, and is subject to, and issued in accordance with, the provisions of the contract between Jacobs and the Client. Jacobs accepts no liability or responsibility whatsoever for, or in respect of, any use of, or reliance upon, this drawing by any third party.