



Site Elevation - Aa-Aa'
1:250 @ A0

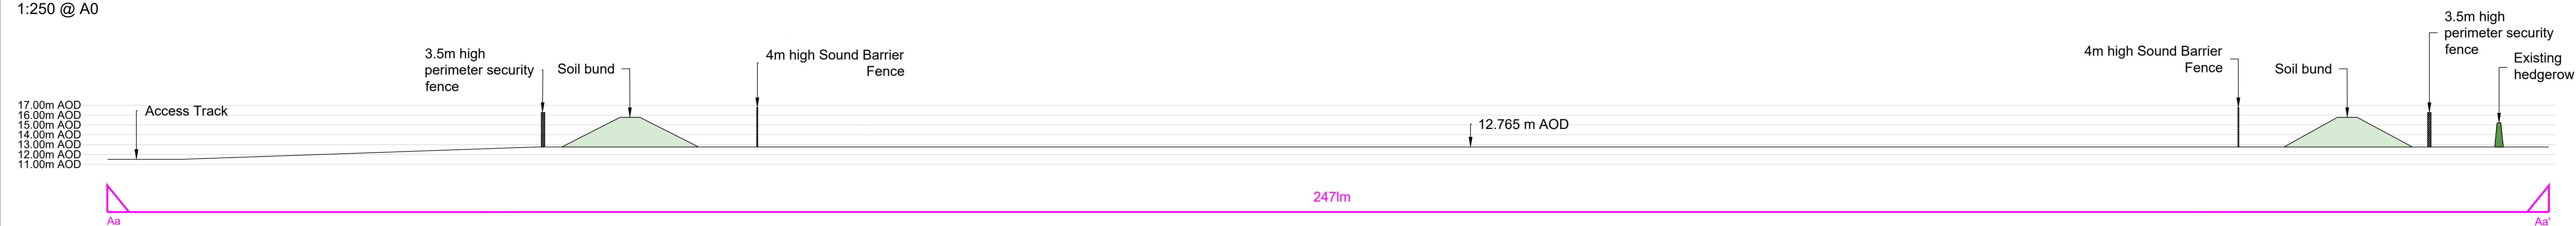

Site Elevation - Bb-Bb'
1:250 @ A0

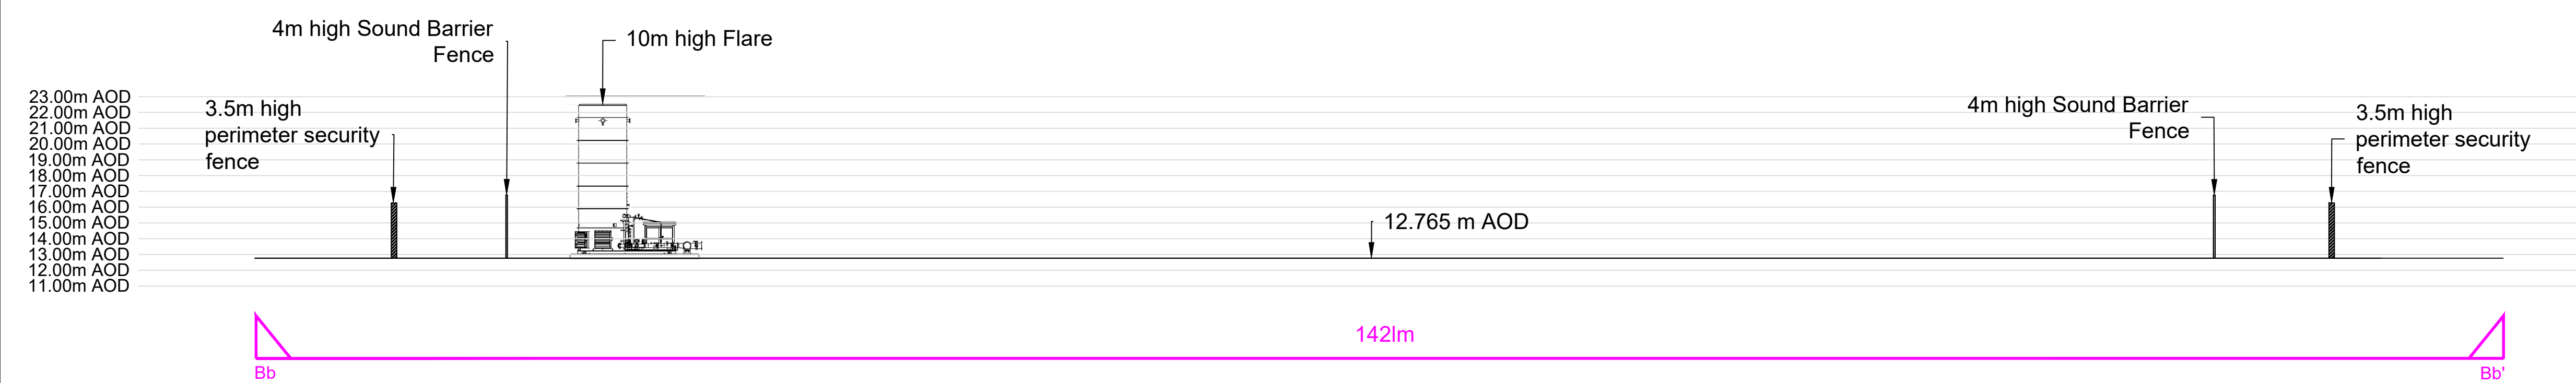

GENERAL NOTES
Do not scale from this drawing.
Only work to written dimensions.
Drawing is for planning purposes only not for construction.
NOTE: Flare details are as per drawing 1634-2001.

00	11/22	First Issue	SD	CF	CF
Rev	Date	Amendment	Drawn	Checkd	Appd



Client
Cuadrilla

Project Title
Preston New Road

Drawing Title
Site Elevations

Drawn SD	Date 11/22	Checked CF	Date 11/22	Approved CF	Date 11/22
Scale As shown	Orig Scale A0	Status Planning	Drawing No. 415-RSK-XX-XX-DR-L-1000	Rev. 00	

