


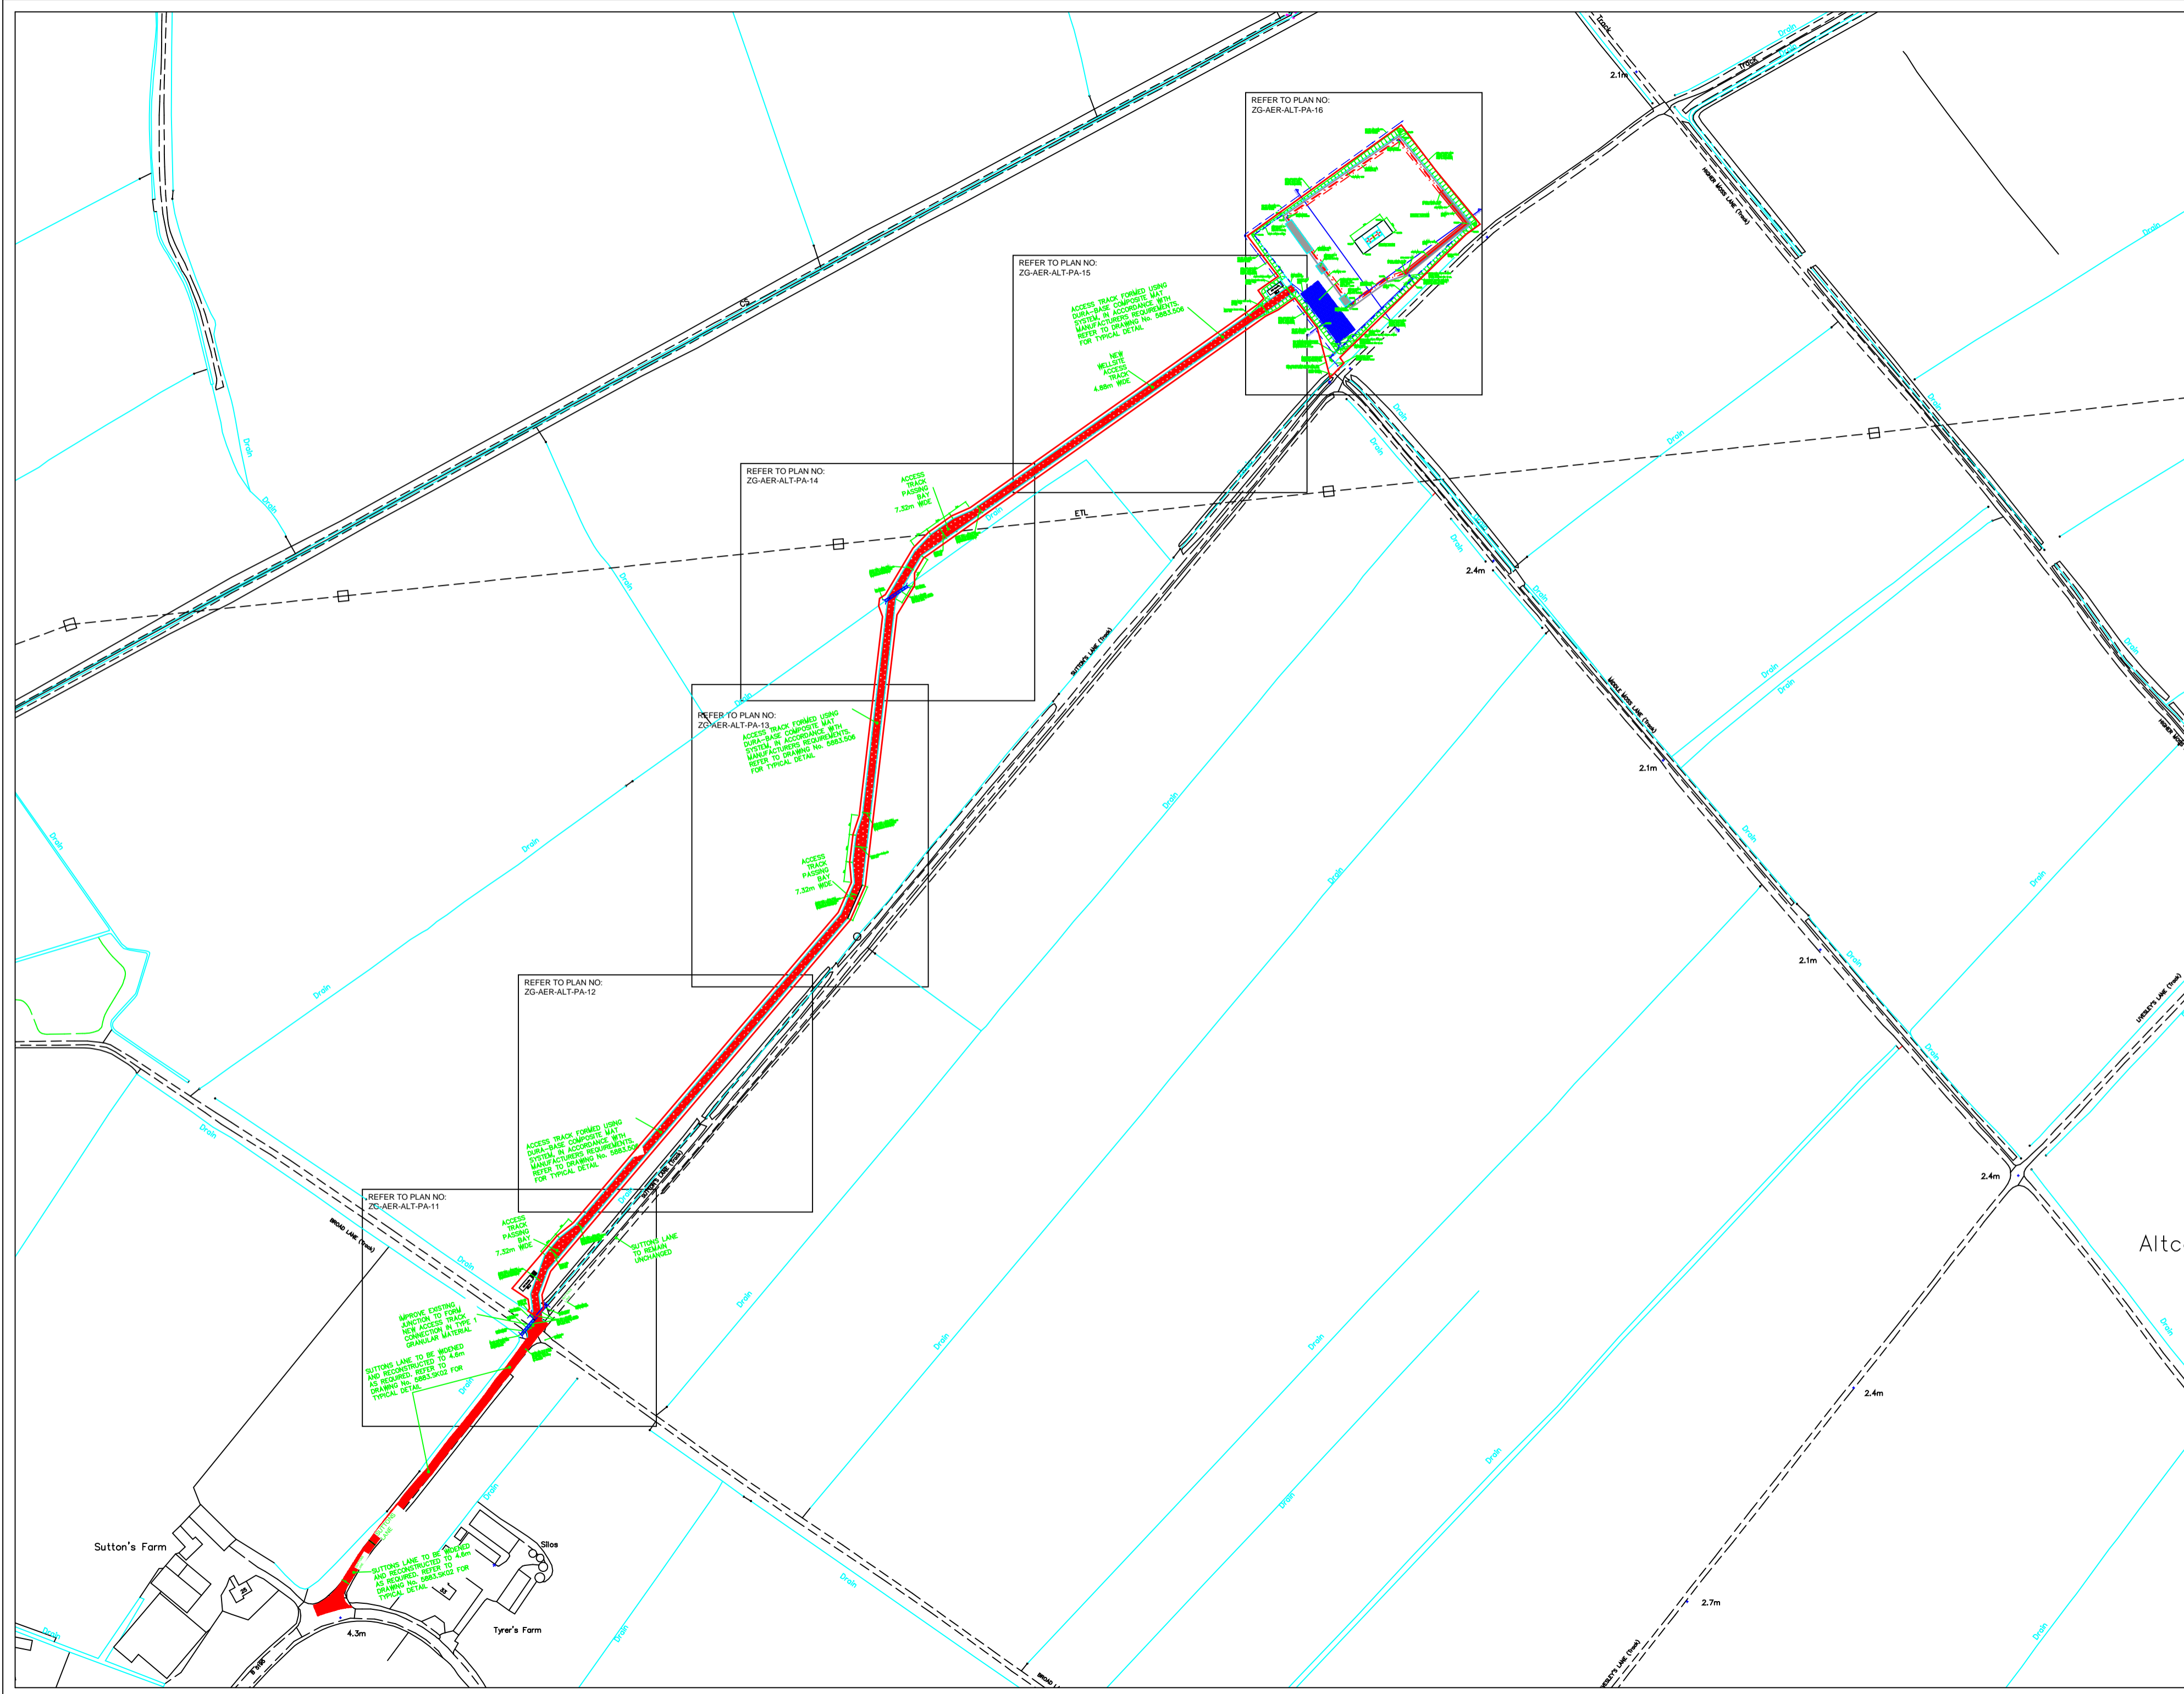

KEY:  
 PLANNING APPLICATION BOUNDARY [Red outline]  
 WATER FEATURES (PONDS/DRAINS) [Blue lines]



REVISION HISTORY				
REV	DATE	BY	DETAILS	APR
0	MAY19	JF	FIRST ISSUE	JF

**ZETLAND GROUP**  
 FROM CONCEPTION TO COMPLETION

THIS DOCUMENT IS THE PROPERTY OF ZETLAND GROUP LIMITED. IT CONTAINS PROPRIETARY AND CONFIDENTIAL INFORMATION WHICH MUST NOT BE DUPLICATED, USED OR DISCLOSED OTHER THAN AS EXPRESSLY AUTHORISED BY ZETLAND GROUP LIMITED OR ITS REPRESENTATIVE. © 2019

SITE: ALT CAR MOSS, GREAT ALT CAR, WEST LANCASHIRE

PROJECT: APPLICATION FOR PLANNING PERMISSION

TITLE: PROPOSED CONSTRUCTION LAYOUT (COMPOSITE)

CLIENT: AURORA ENERGY RESOURCES

Scale: 1:2 500  
 Sheet: 1 of 1  
 DWG. No: ZG-AER-ALT-PA-10