


All dimensions must be checked on site and not scaled from the drawing. All information contained within this document remains copyright of Leeming Associates and shall not be reproduced without prior consent.©

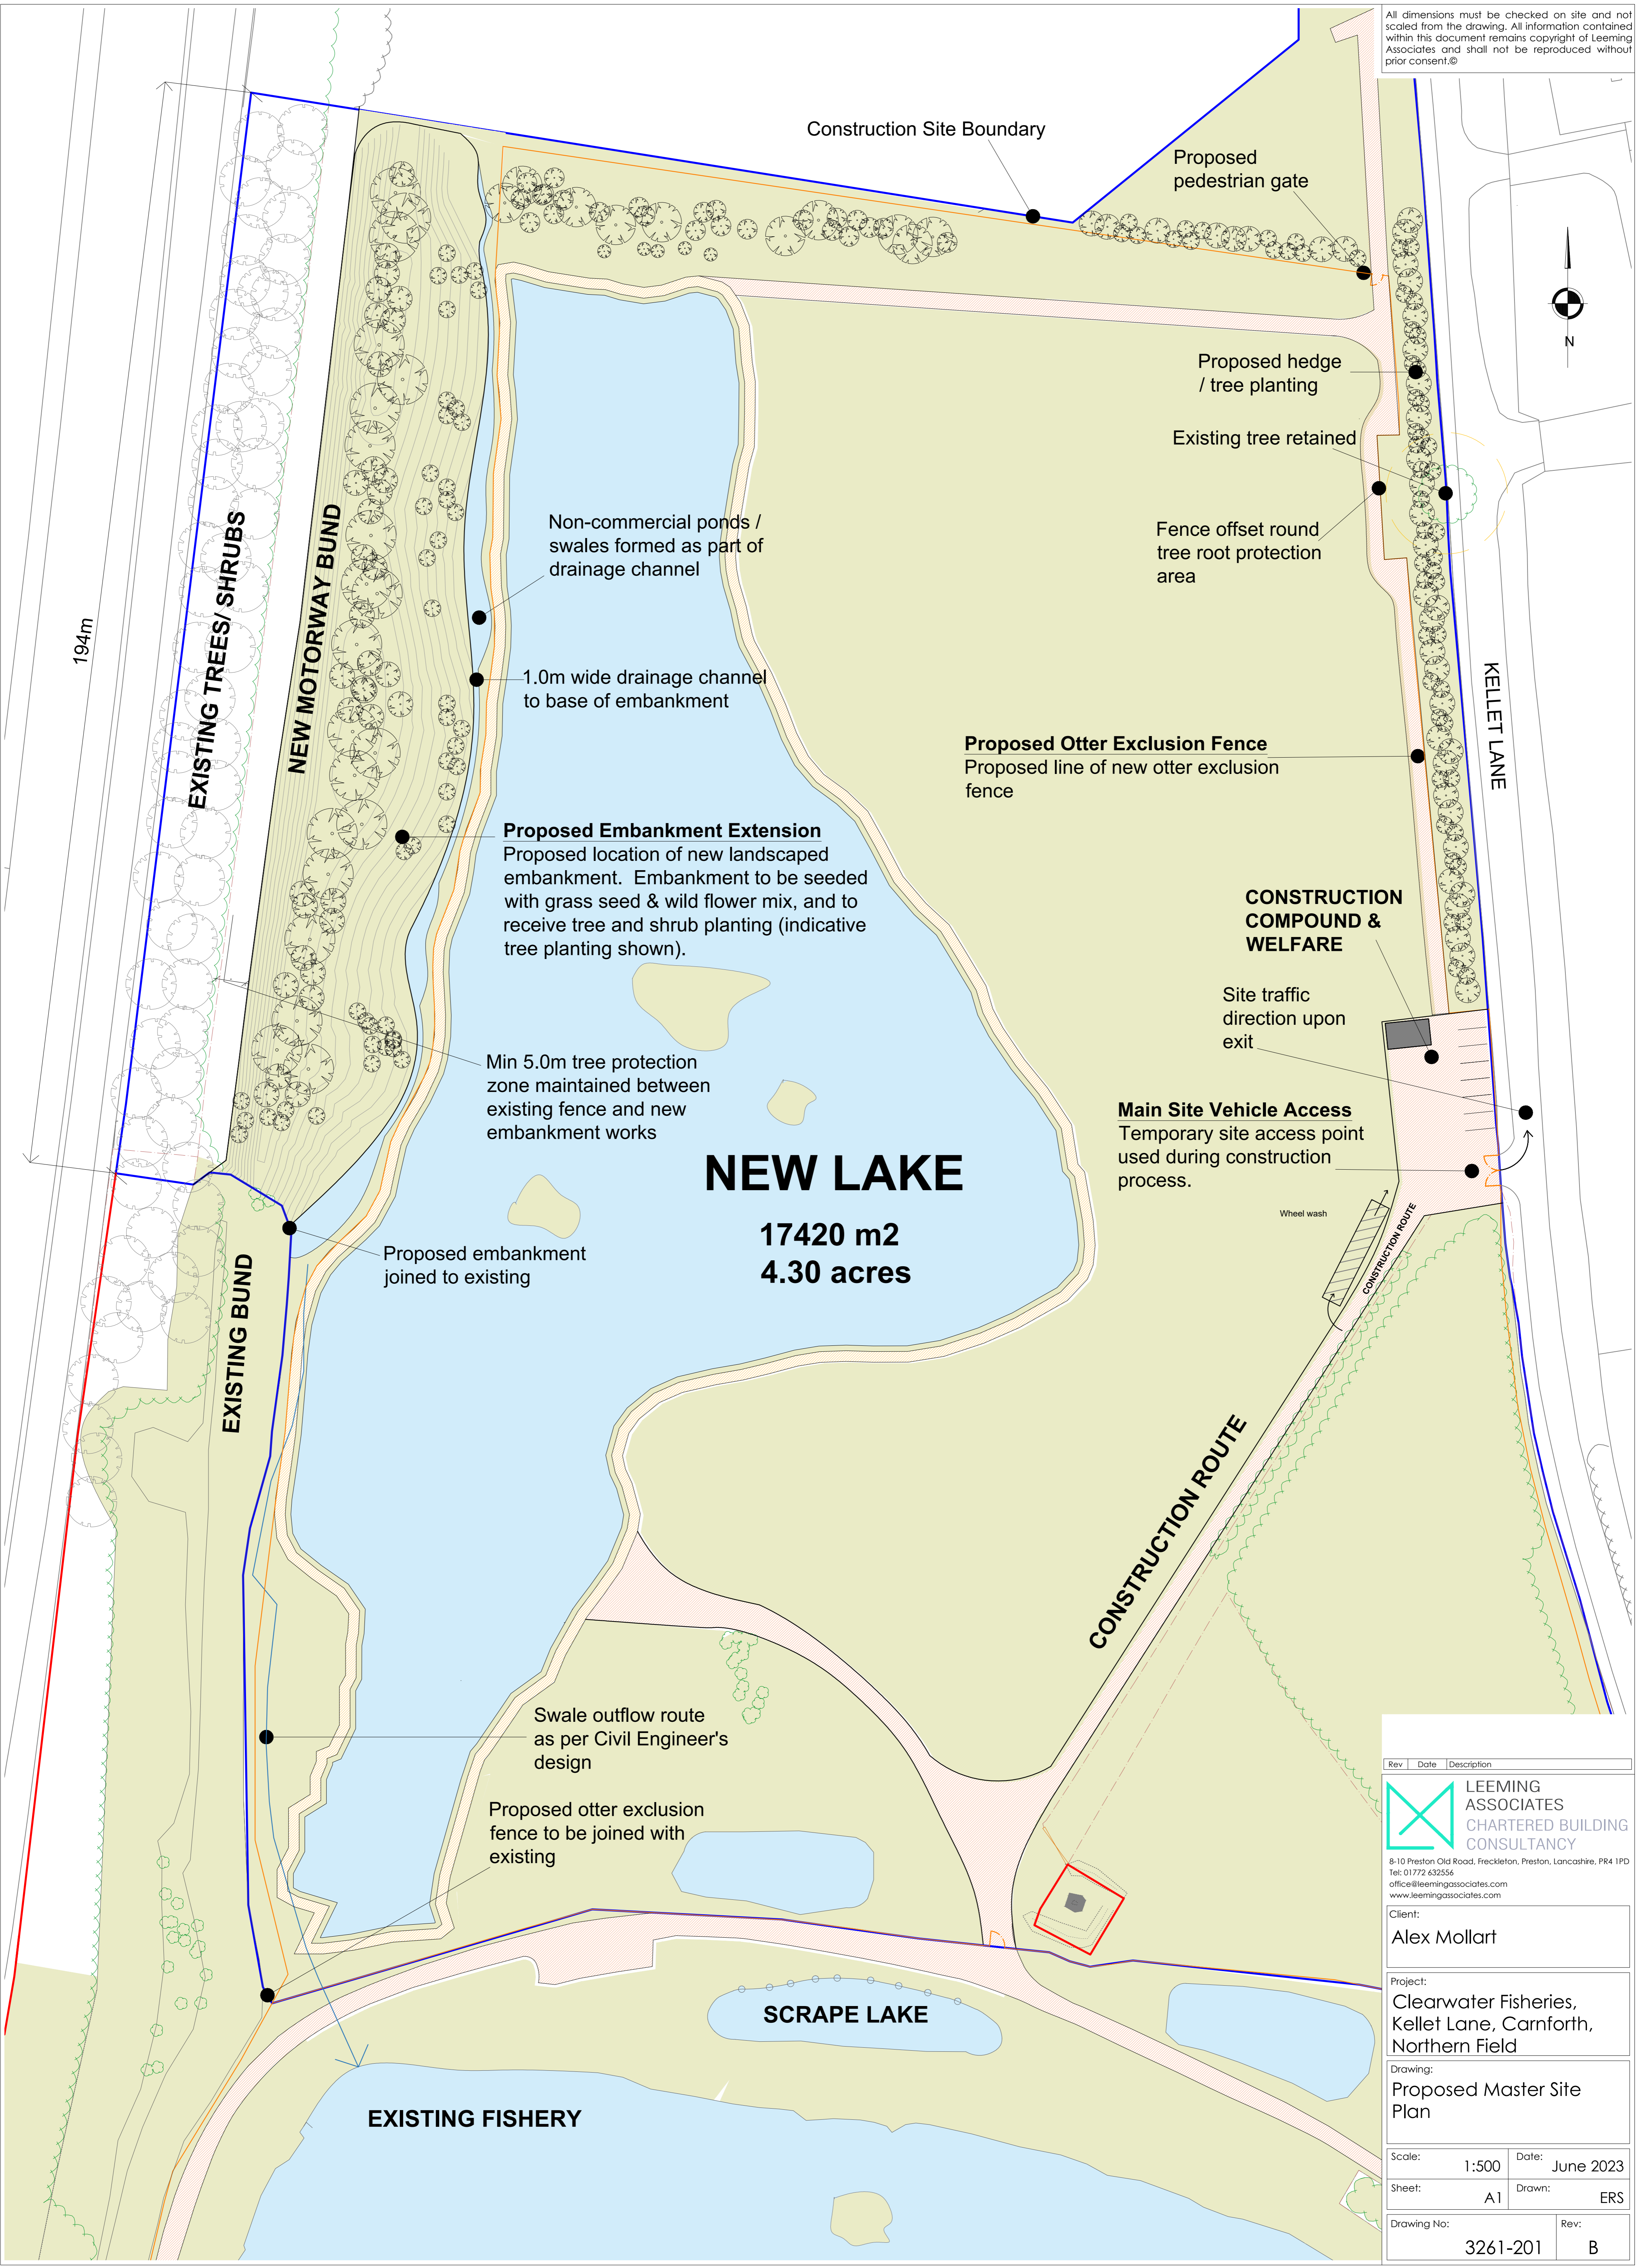

194m

EXISTING TREES / SHRUBS

NEW MOTORWAY BUND

EXISTING BUND

Construction Site Boundary

Proposed pedestrian gate

Proposed hedge / tree planting

Existing tree retained

Fence offset round tree root protection area

Non-commercial ponds / swales formed as part of drainage channel

1.0m wide drainage channel to base of embankment

Proposed Otter Exclusion Fence
Proposed line of new otter exclusion fence

Proposed Embankment Extension
Proposed location of new landscaped embankment. Embankment to be seeded with grass seed & wild flower mix, and to receive tree and shrub planting (indicative tree planting shown).

CONSTRUCTION COMPOUND & WELFARE

Site traffic direction upon exit

Main Site Vehicle Access
Temporary site access point used during construction process.

Min 5.0m tree protection zone maintained between existing fence and new embankment works

NEW LAKE

17420 m2
4.30 acres

Proposed embankment joined to existing


CONSTRUCTION ROUTE

Swale outflow route as per Civil Engineer's design

Proposed otter exclusion fence to be joined with existing

SCRAPE LAKE

EXISTING FISHERY

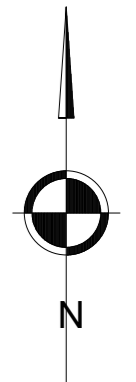

KELLET LANE

Rev	Date	Description

LEEMING ASSOCIATES
CHARTERED BUILDING CONSULTANCY

8-10 Preston Old Road, Freckleton, Preston, Lancashire, PR4 1PD
Tel: 01772 632556
office@leemingassociates.com
www.leemingassociates.com

Client:
Alex Mollart

Project:
Clearwater Fisheries,
Kellet Lane, Carnforth,
Northern Field

Drawing:
Proposed Master Site
Plan

Scale: 1:500 Date: June 2023

Sheet: A1 Drawn: ERS

Drawing No: 3261-201 Rev: B