


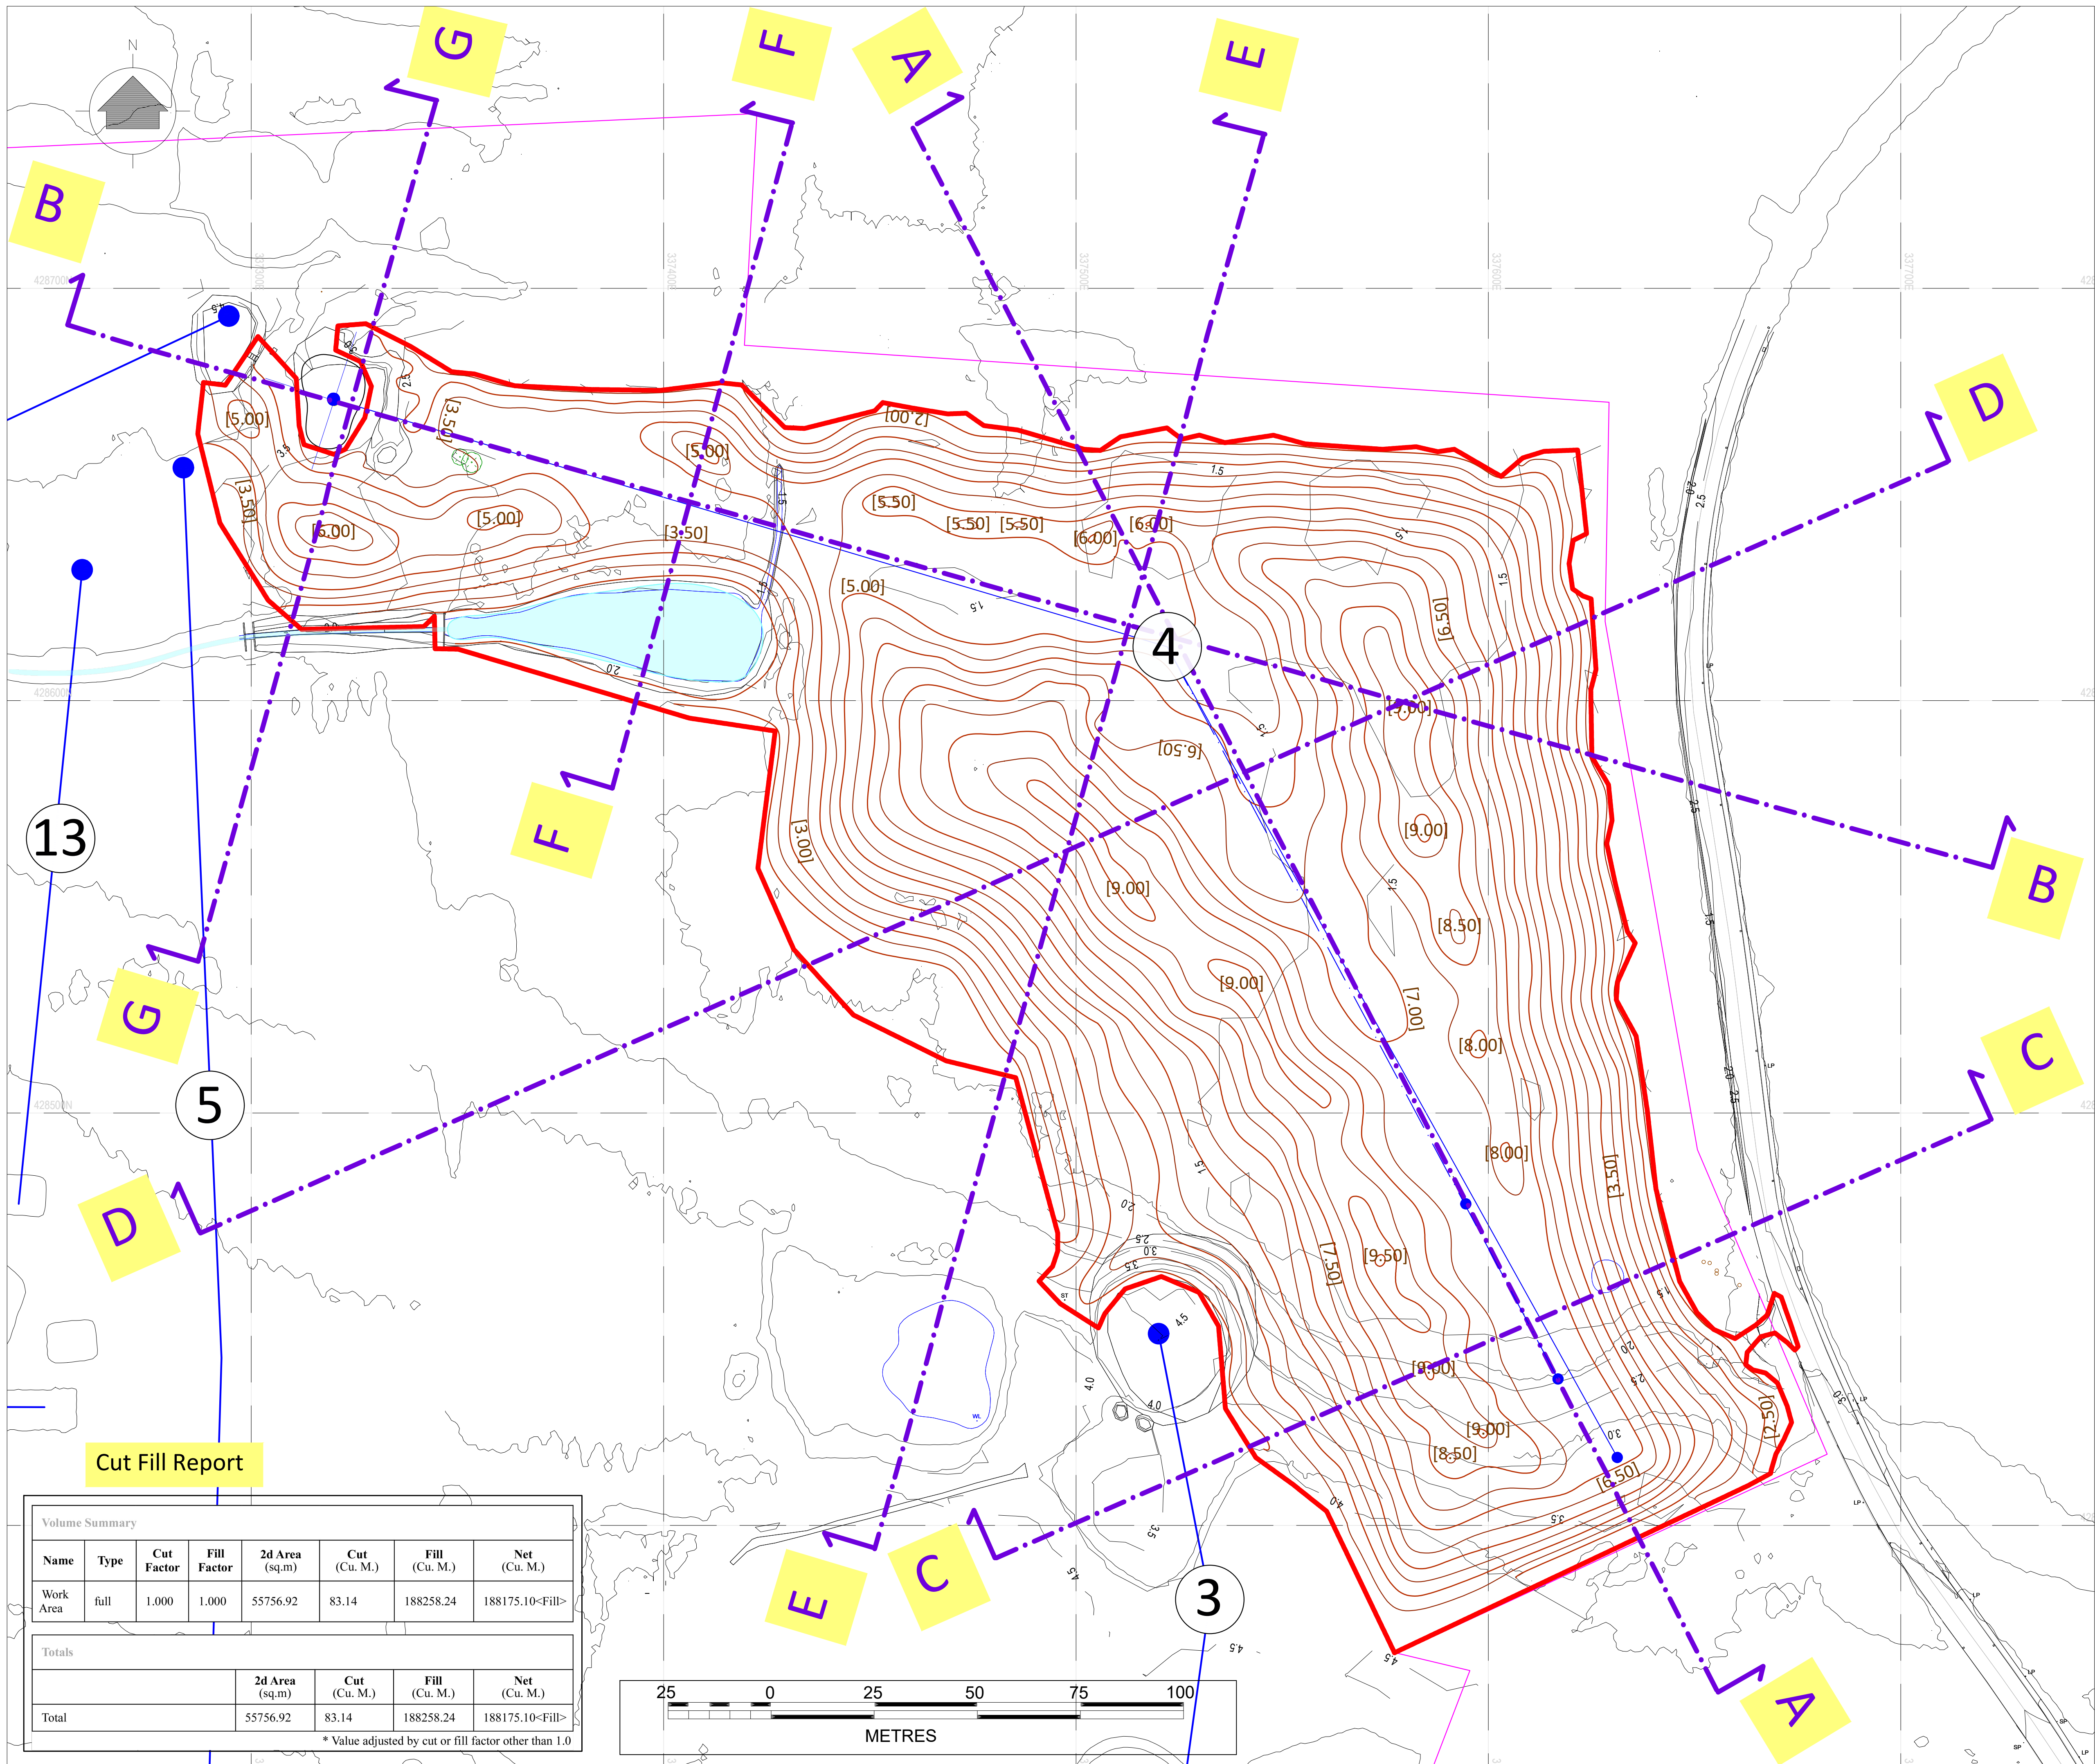

Legend

- Reshaped green surrounds
- New/reshaped green
- New/reshaped bunker
- New/reshaped pond
- New grassy hollow
- New/reshaped fairway
- Woodland man.
- Tree planting
- Cartpath
- Hole No.
- Centreline
- New tee

- Site Boundary
- Work Area
- Proposed Contour Lines
- Existing Contour Lines (Existing Ground Level)
- Cross Sections Lines
- Proposed Contour Elevation (Proposed Ground Level)

NOTE:
All existing and proposed contour levels are related to Ordnance Datum (OD). Spot heights and contour values are expressed above ordnance datum (AOD).

Revision History



gaunt golf design
international golf course architects

Jonathan Gaunt
Director - Golf Course Architect

50 Gower Rd, Sheffield, S11 9LL, UK
Mob: +44 (0) 7500 395441
email: jonathan@gaunt-golf-design.com web: www.gaunt-golf-design.com



Client : Lytham Green Drive Golf Club

Project : Course Improvements

Drawing : Earthworks Plan

Drawn By: G.F.	Drawn Date: 4th Feb 2024
Scale : 1:750 @ A1	Revised:
Drawing No. : GGD-350-3091	Revision : B 9th Apr 2024

© This drawing and the design depicted are protected by copyright and may not be reproduced, copied or used for any purpose without prior written consent of Gaunt Golf Design Ltd. All liability will be accepted for any errors or omissions made by the designer.