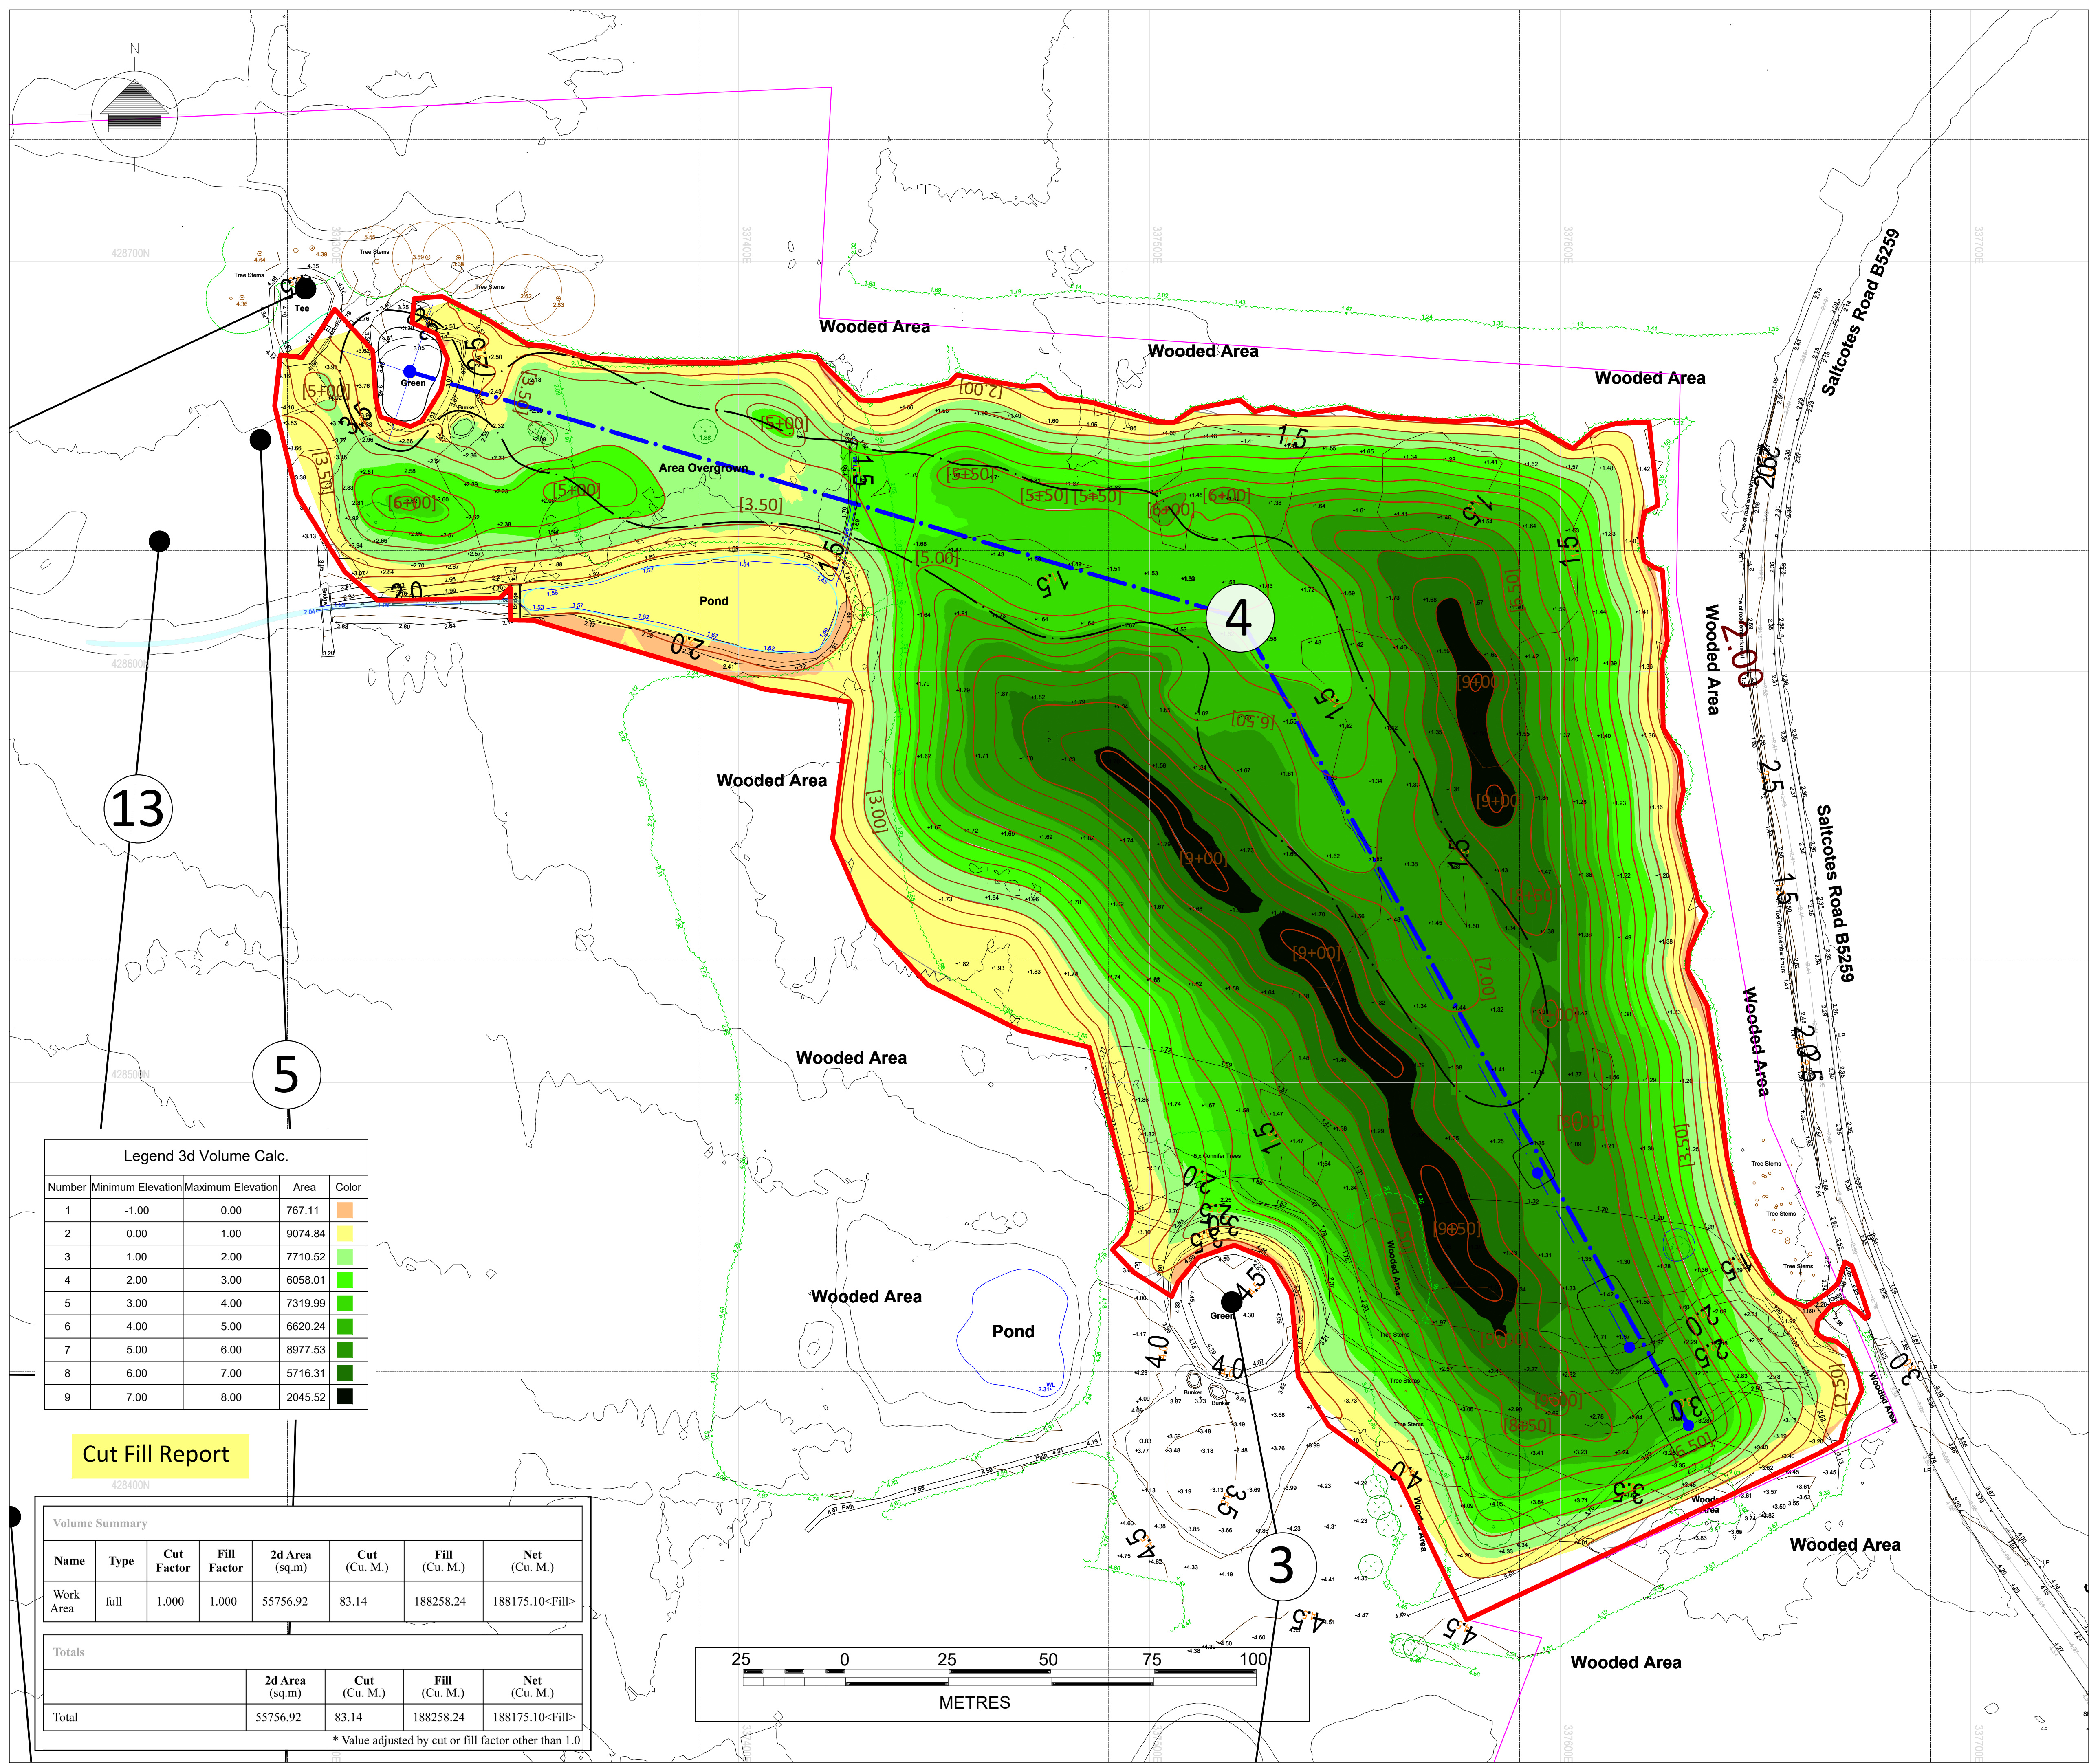


- Legend
- Reshaped green surrounds
 - New/reshaped green
 - New/reshaped bunker
 - New/reshaped pond
 - New grassy hollow
 - New/reshaped fairway
 - Woodland man.
 - Tree planting
 - Cartpath
 - Hole No.
 - Centreline
 - New tee

- Site Boundary
- Work Area
- Prop Contour Lines
- Ex Contour Lines

Revision History

No.	Description	Date

gaunt golf design
international golf course architects

Jonathan Gaunt
Director - Golf Course Architects

50 GALT RD, SHEFFIELD, S11 8LL, UK
Mob: +44 (0) 7700 395441
email: jonathan@gaunt-golf-design.com web: www.gaunt-golf-design.com

Client :	Lytham Green Drive Golf Club		
Project :	Course Improvements		
Drawing :	Isopachyte Plan		
Drawn By:	G.F.	Drawn Date:	16th Feb 2024
Scale :	1:750 @ A1	Revised:	
Drawing No. :	GGD-350-3094	Revision :	

© This drawing and the design depicted are protected by copyright and may not be reproduced, copied or transmitted for any purpose without prior written consent of Gaunt Golf Design Ltd. All liability will be accepted for any errors or omissions made by the designers.

Legend 3d Volume Calc.

Number	Minimum Elevation	Maximum Elevation	Area	Color
1	-1.00	0.00	767.11	
2	0.00	1.00	9074.84	
3	1.00	2.00	7710.52	
4	2.00	3.00	6058.01	
5	3.00	4.00	7319.99	
6	4.00	5.00	6620.24	
7	5.00	6.00	8977.53	
8	6.00	7.00	5716.31	
9	7.00	8.00	2045.52	

Cut Fill Report

Volume Summary							
Name	Type	Cut Factor	Fill Factor	2d Area (sq.m)	Cut (Cu. M.)	Fill (Cu. M.)	Net (Cu. M.)
Work Area	full	1.000	1.000	55756.92	83.14	188258.24	188175.10<Fill>
Totals							
				2d Area (sq.m)	Cut (Cu. M.)	Fill (Cu. M.)	Net (Cu. M.)
Total				55756.92	83.14	188258.24	188175.10<Fill>

* Value adjusted by cut or fill factor other than 1.0

