


**ZONES**

- CIRCULATION
- GROUNDSKEEPING
- PLANT
- PLAYERS & CHANGING
- STAFF
- STORE

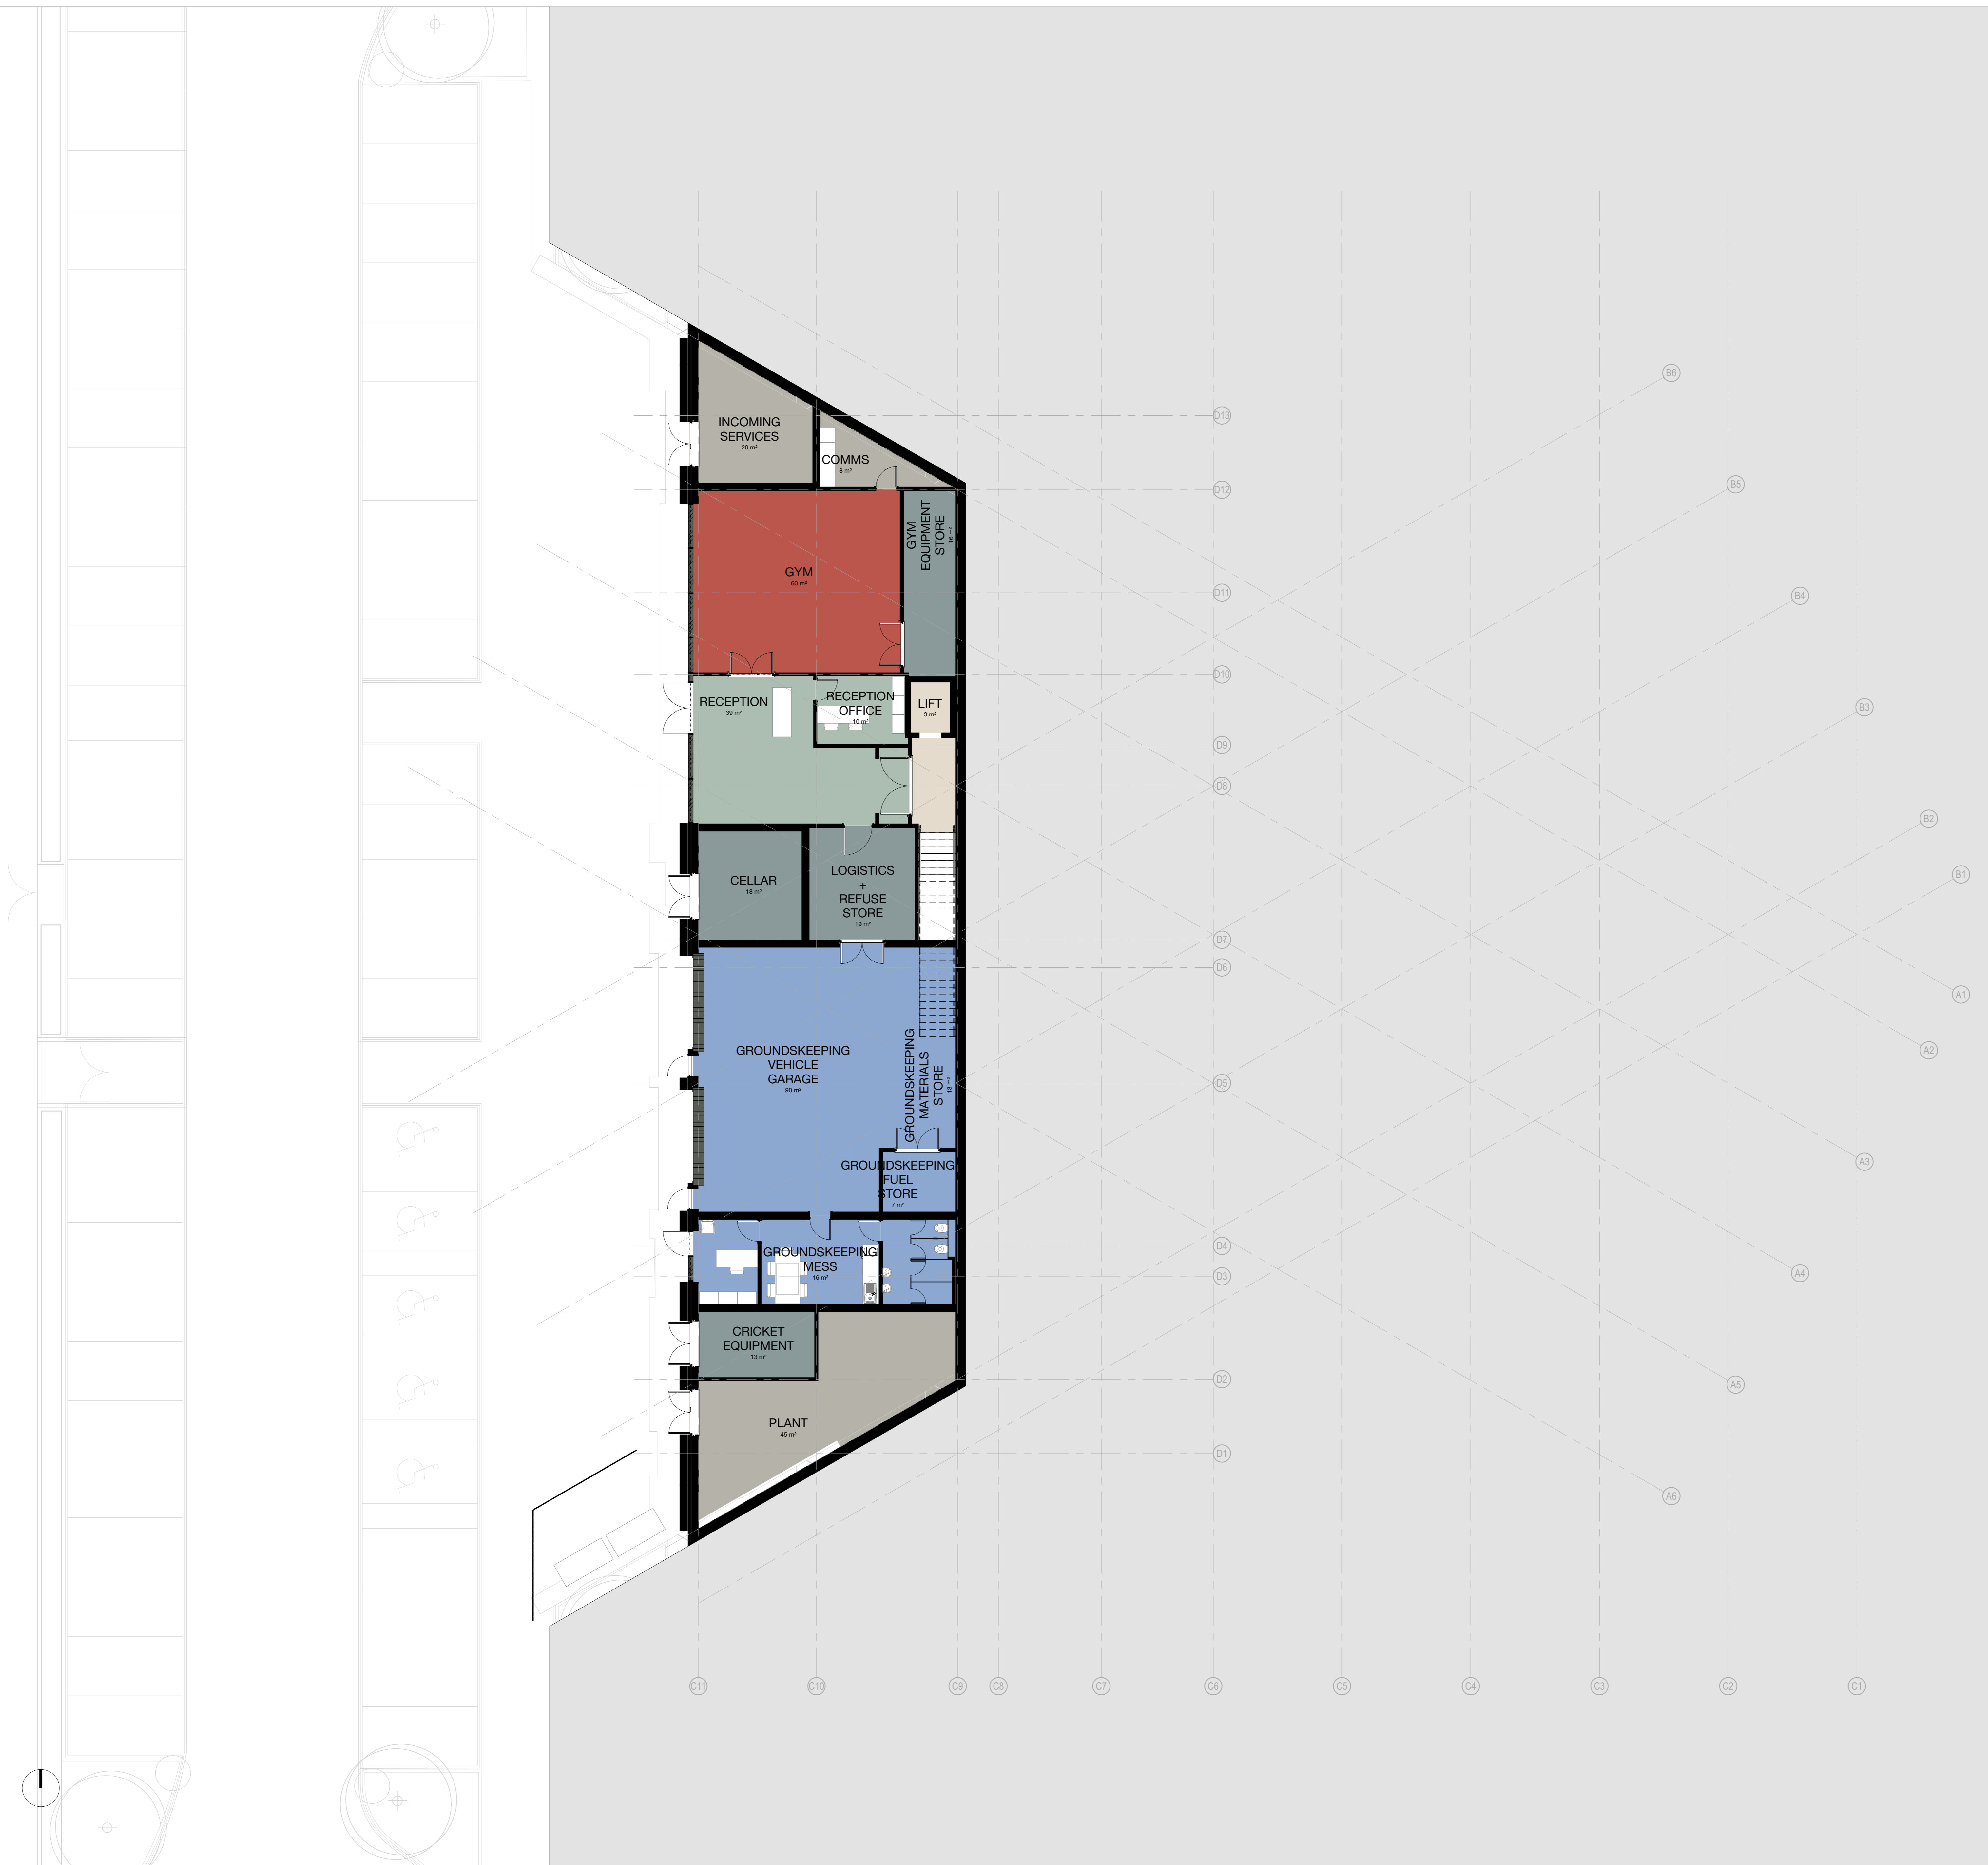

**NOTES**

BUILDING DESIGN PARTNERSHIP SHALL HAVE NO RESPONSIBILITY FOR ANY USE MADE OF THIS DOCUMENT OTHER THAN THAT FOR WHICH IT WAS PREPARED AND ISSUED.

ALL DIMENSIONS SHOULD BE CHECKED ON SITE.


DO NOT SCALE FROM THIS DRAWING.

ANY CHANGING APPROVED OR DISAPPROVED SHOULD BE BROUGHT TO THE ATTENTION OF BUILDING DESIGN PARTNERSHIP AT THE ADDRESS SHOWN BELOW.

DRAWINGS SHALL BE READ IN CONJUNCTION WITH THE FOLLOWING BEFORE WORK COMMENCES:

- THE CON DESIGN ISSUES REGISTER
- THE BDP FOR SERIES OF DRAWINGS
- THE PROJECT CON RISK REGISTER

NO.	DESCRIPTION	DATE	BY	CHKD BY
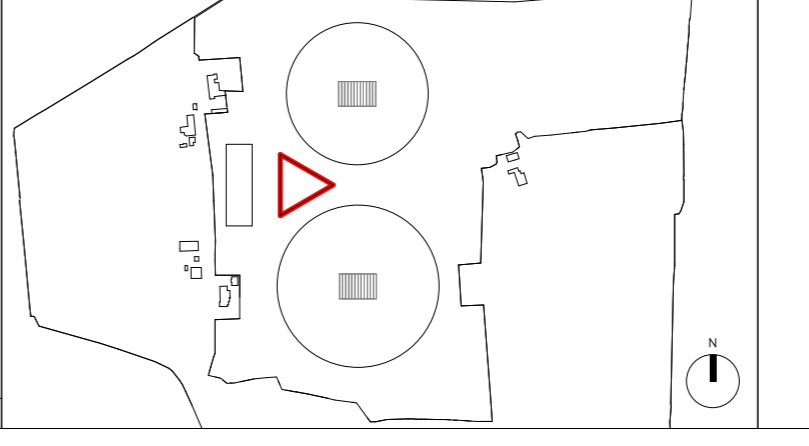

11 Ducie Street  
PO Box 85  
Piccadilly Basin  
Manchester  
M60 3JX  
United Kingdom  
T +44 (0)161 828 2200  
www.bdp.com



