


(0-) Practice Nets Roof Plan  
1 : 100

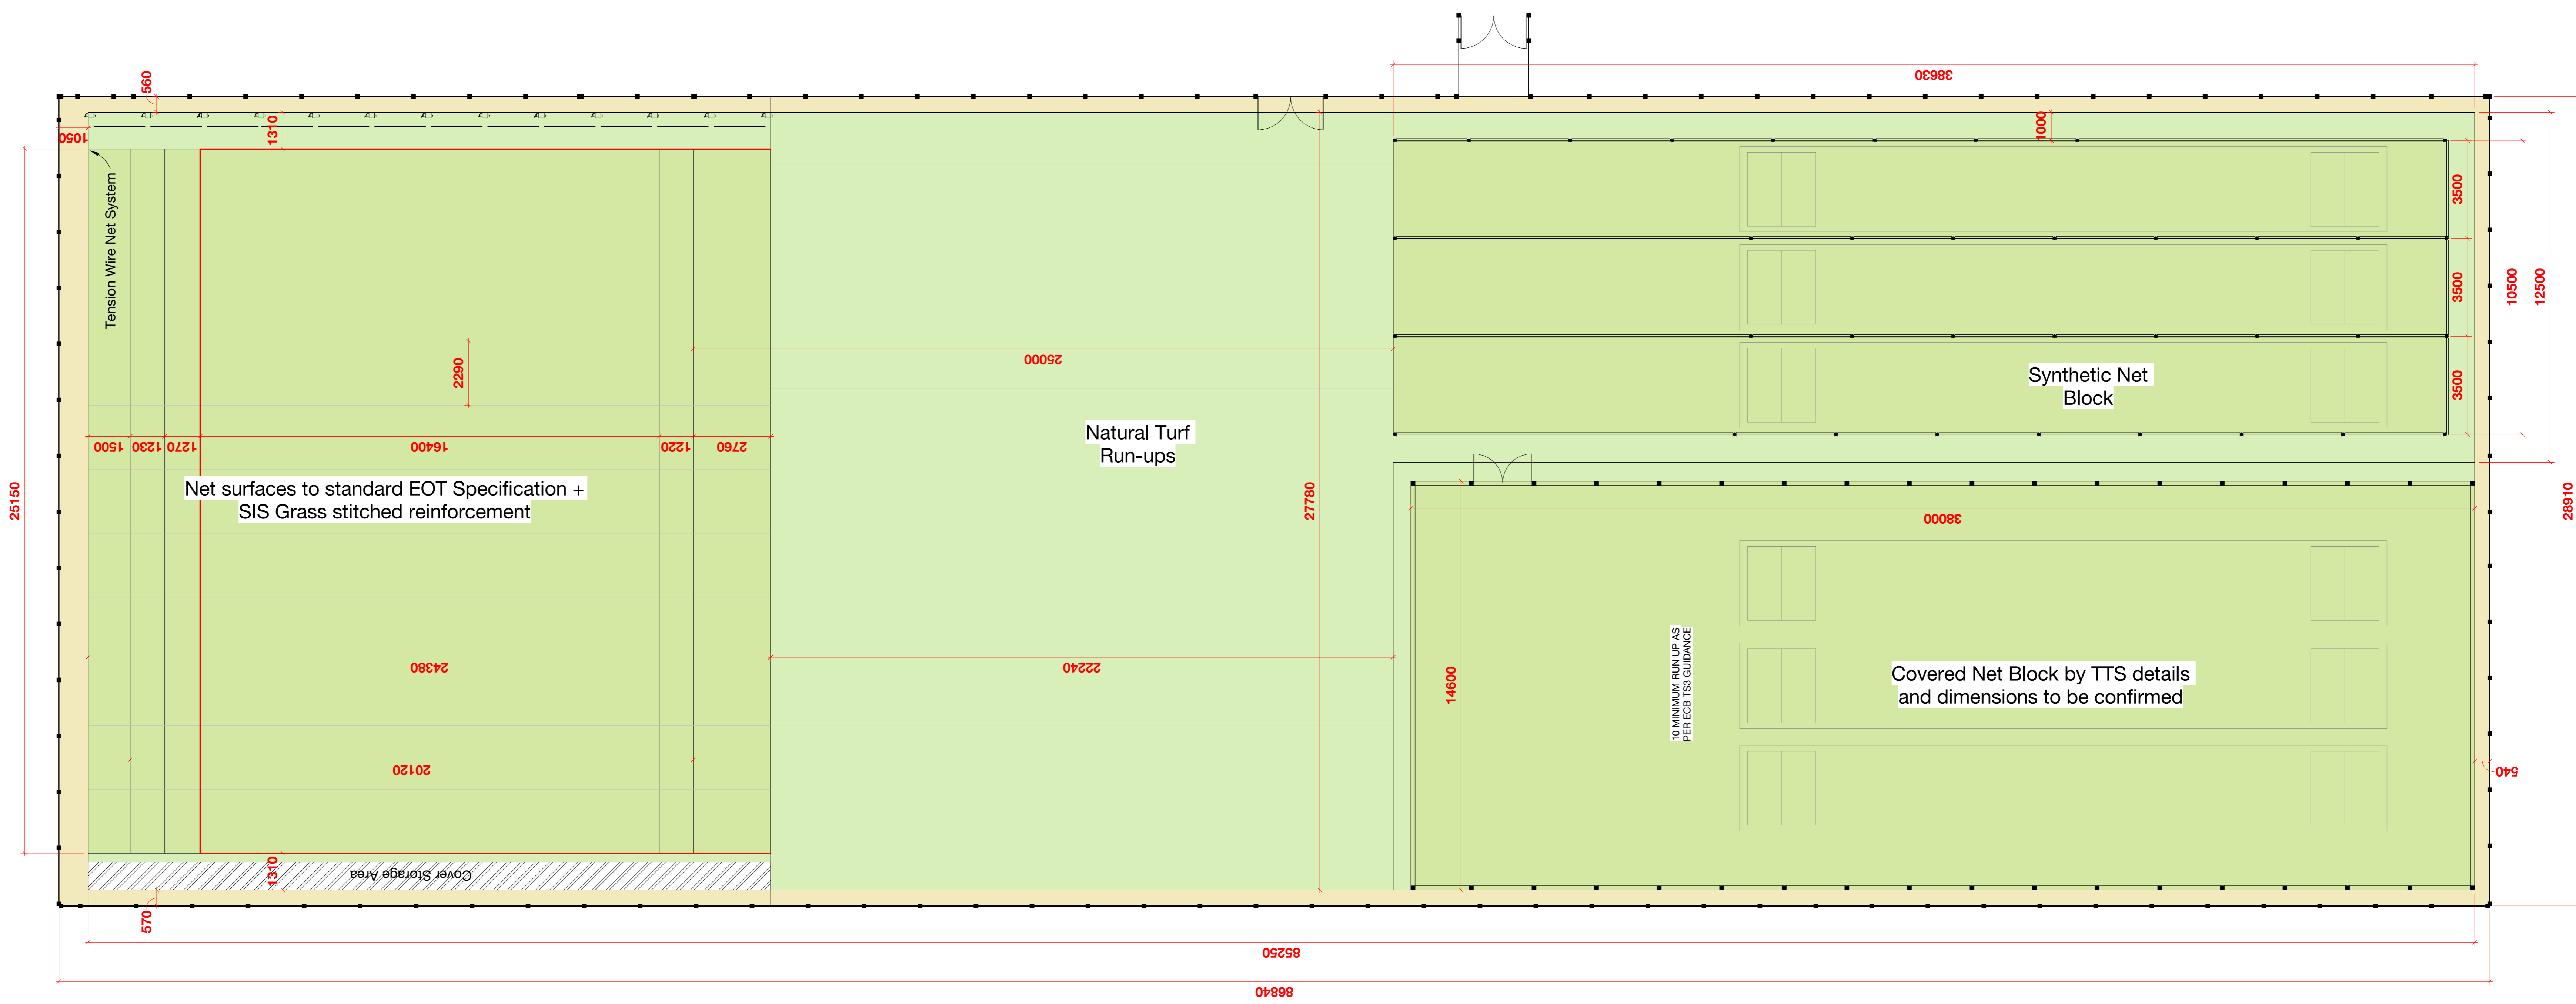


(0-) Practice Nets Floor Plan  
1 : 100

BUILDING DESIGN PARTNERSHIP SHALL HAVE NO RESPONSIBILITY FOR ANY USE MADE OF THIS DOCUMENT OTHER THAN THAT FOR WHICH IT WAS PREPARED AND ISSUED.  
ALL DIMENSIONS SHOULD BE CHECKED ON SITE.  
DO NOT SCALE FROM THIS DRAWING.  
ANY DRAWING ERRORS OR DISCREPANCIES SHOULD BE BROUGHT TO THE ATTENTION OF BUILDING DESIGN PARTNERSHIP AT THE ADDRESS SHOWN BELOW.  
DRAWINGS SHALL BE READ IN CONJUNCTION WITH THE FOLLOWING BEFORE WORK COMMENCES:  
- THE CON DESIGN ISSUES REGISTER  
- THE BDP FOR SERIES OF DRAWINGS  
- THE PROJECT CON RISK REGISTER

**NOTES**

FOR SETTING OUT OF PRACTICE NETS AND WICKETS REFER TO TQMS DRAWING AC420010-TQMS09WS-18-4  
FOR SETTING OUT OF COVERED NETS REFER TO TTS CRICKET SHEET 2L DOCUMENT

NO.	DESCRIPTION	DATE	BY	CHECKED
01	Issue for Construction	17/12/21	[Signature]	[Signature]
02	Issue for Construction	17/12/21	[Signature]	[Signature]
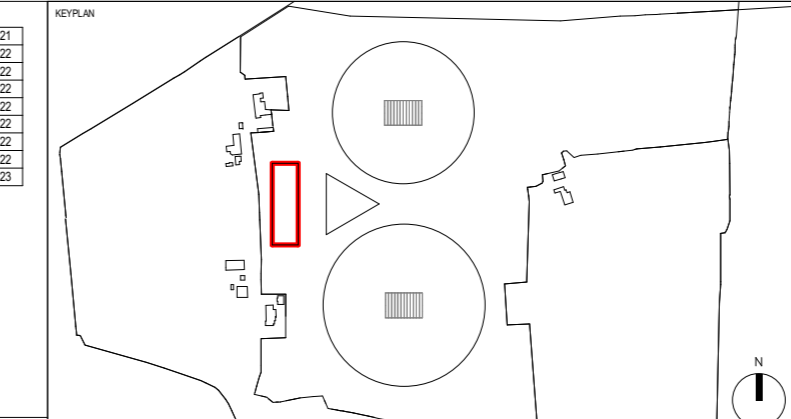

11 Ducie Street  
PO Box 85  
Piccadilly Basin  
Manchester  
M60 3JX  
United Kingdom  
T +44 (0)161 828 2200  
www.bdp.com



Woodcock Estate	
P3000932	Scale @ A0
Practice Nets - Plans	1 : 100
	17/12/21
210002-BDP-22-XX-DR-A-001000	P08