



C:\pw_workdir\weervagency\egintLmstoga\ms07431\ENV0000009C-JAC-ZZ-41B-DR-PL-0003.dwg - 11/16/2020 12:02:09 PM - A1Frame - mstoga

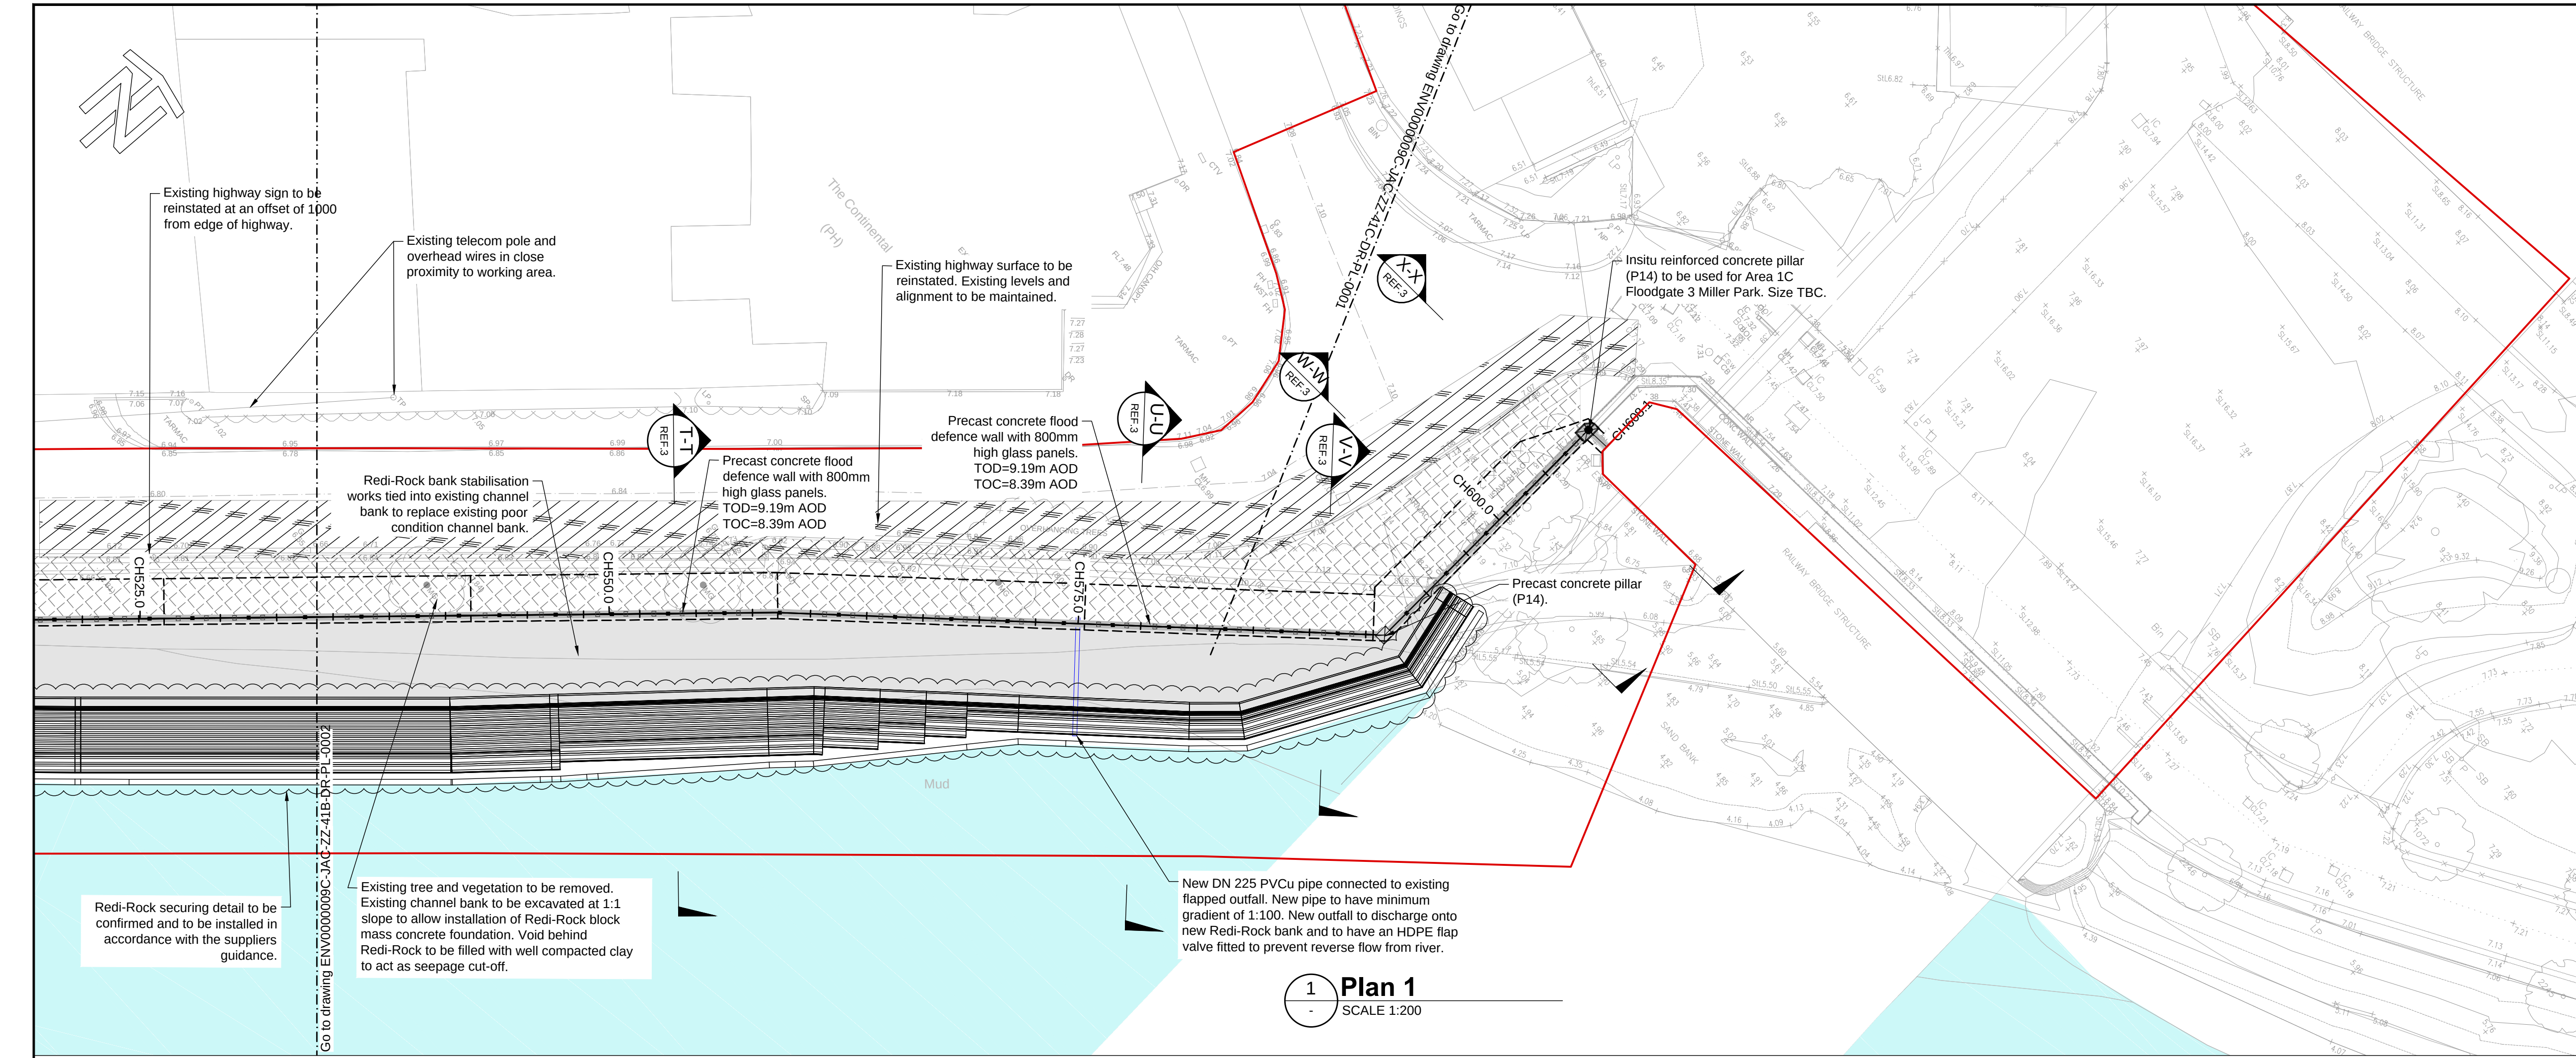

KEY PLAN

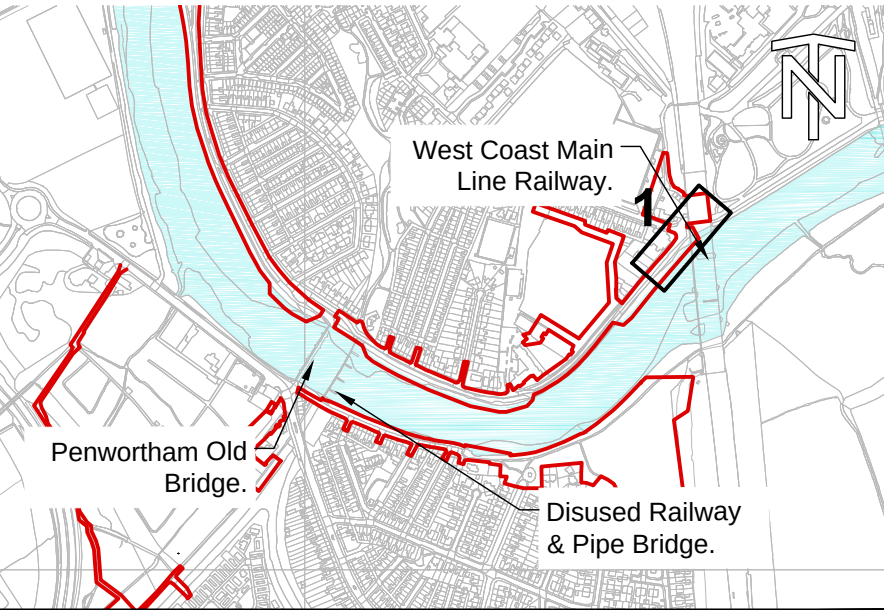

GENERAL NOTES

- ALL DIMENSIONS ARE IN MILLIMETRES UNLESS NOTED OTHERWISE.
- ALL LEVELS ARE IN METRES ABOVE ORDNANCE DATUM.

REFERENCES

- ENV0000009C-JAC-ZZ-ZZ-DR-PL-0001 AREA 1 SITE LOCATION PLAN.
- ENV0000009C-JAC-ZZ-41B-DR-PL-0001/0002 AREA 1B GA PLAN SHEET 1/2 OF 3.
- ENV0000009C-JAC-DZ-41B-DR-PL-0001/0002/0003/0004/0005/0006/0007 AREA 1B SECTIONS AND DETAILS SHEET 1/2/3/4/5/6/7 OF 7.
- ENV0000009C-JAC-DZ-41B-DR-PL-0008/0009/0010/0011/0012/0013 AREAS LONGITUDINAL SECTION SHEET 1/2/3/4/5/6 OF 6.
- ENV0000009C-JAC-DW-41X-DR-PL-0001 AREA 1 WALL TYPICAL DETAILS.
- ENV0000009C-JAC-ZZ-00-DR-PL-0001 HIGHWAY TYPICAL DETAILS.
- ENV0000009C-JAC-DW-41X-DR-PL-0002/0003 AREA 1 TIE-IN DETAILS SHEET 1/2 OF 3.
- ENV0000009C-JAC-ZZ-ZZ-DR-L-0002/0003/0004/0005/0006 LANDSCAPE MASTERPLAN AREAS 1 AND 2 SHEET 1/2/3/4/5 OF 9.

LEGEND

- NEW TARMAC FOOTPATH
- PRECAST CONCRETE
- BANK SLOPES
- FOOTPATH AND HIGHWAY TO BE REINSTATED
- PILLARS
- GLASS PANELS
- LAND REQUIRED TO UNDERTAKE DEVELOPMENT

PGL=PROPOSED GROUND LEVEL
TOC=TOP OF CONCRETE
TOD=TOP OF DEFENCE

P01	2020-11-16	For Planning	MMO	APR	NP	MW
Rev	Rev. Date	Purpose of revision	Orig	Check'd	Rev'd	Apprv'd



Project Preston & South Ribble
Flood Risk Management Scheme

Drawing title Area 1B

General Arrangement Plan
Sheet 3 of 3

Drawing status	S4 - Suitable for stage approval	Suitability	S4
Scale	1:200 @ A1	DO NOT SCALE	
Jacobs No.	B550B008	Rev	
Client No.	ENV0000009C	P01	

Drawing number
ENV0000009C-JAC-ZZ-41B-DR-PL-0003



This map is reproduced from Ordnance Survey material with the permission of Ordnance Survey on behalf of Her Majesty's Stationery Office.
© Crown copyright. Unauthorised reproduction infringes Crown copyright and may lead to prosecution or civil proceedings. Environment Agency (2020)100026380