




C:\pwworkdir\weenvagency\egintL_midnum\dm074311\ENV000009C-JAC-DZ-41B-DR-PL-0009.dwg - 11/13/2020 2:03:53 PM - MIDJUNM

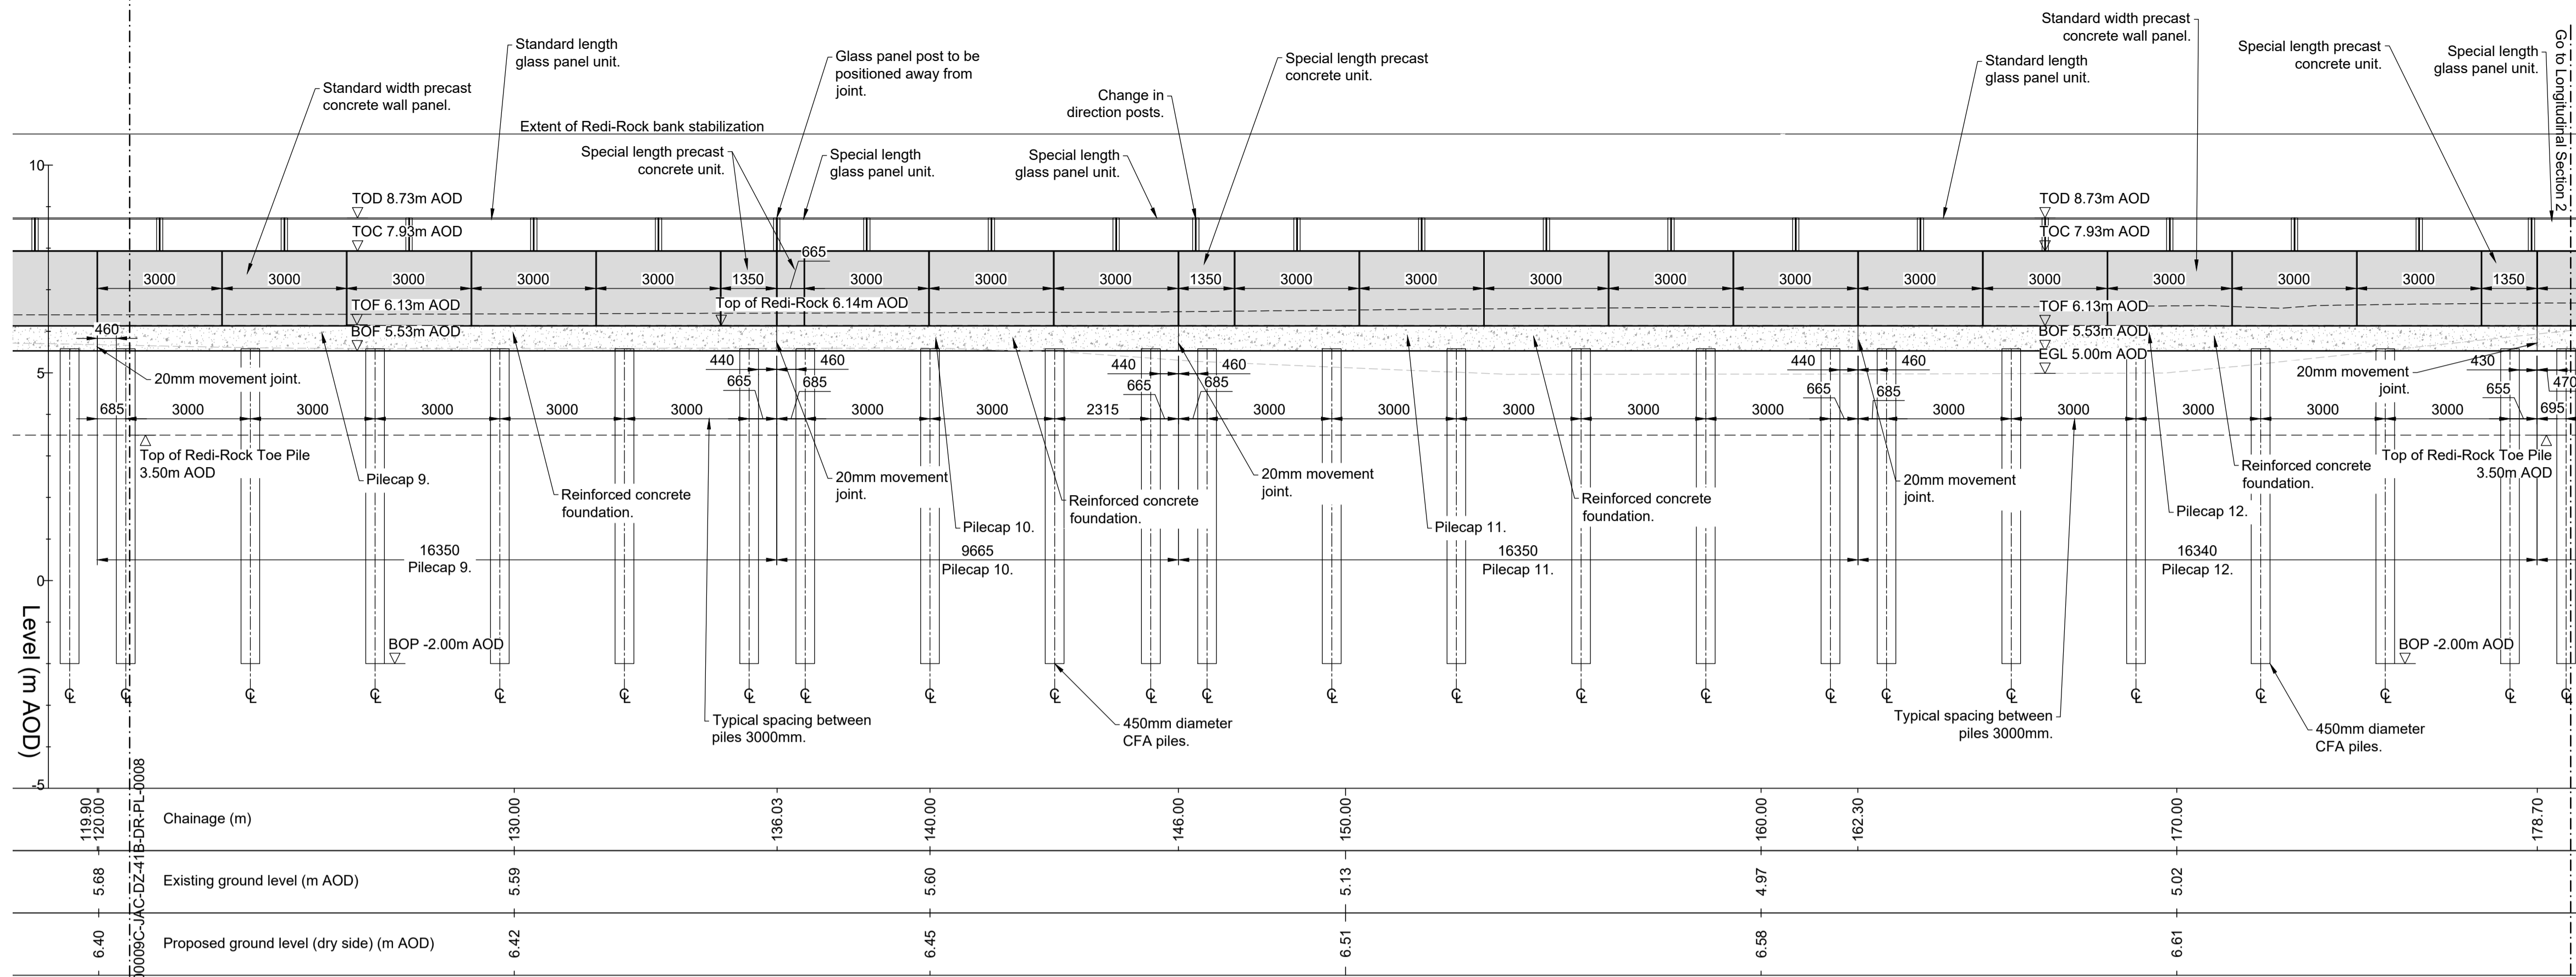

1 Longitudinal Section CH 120.00 to 180.00
SCALE 1:100

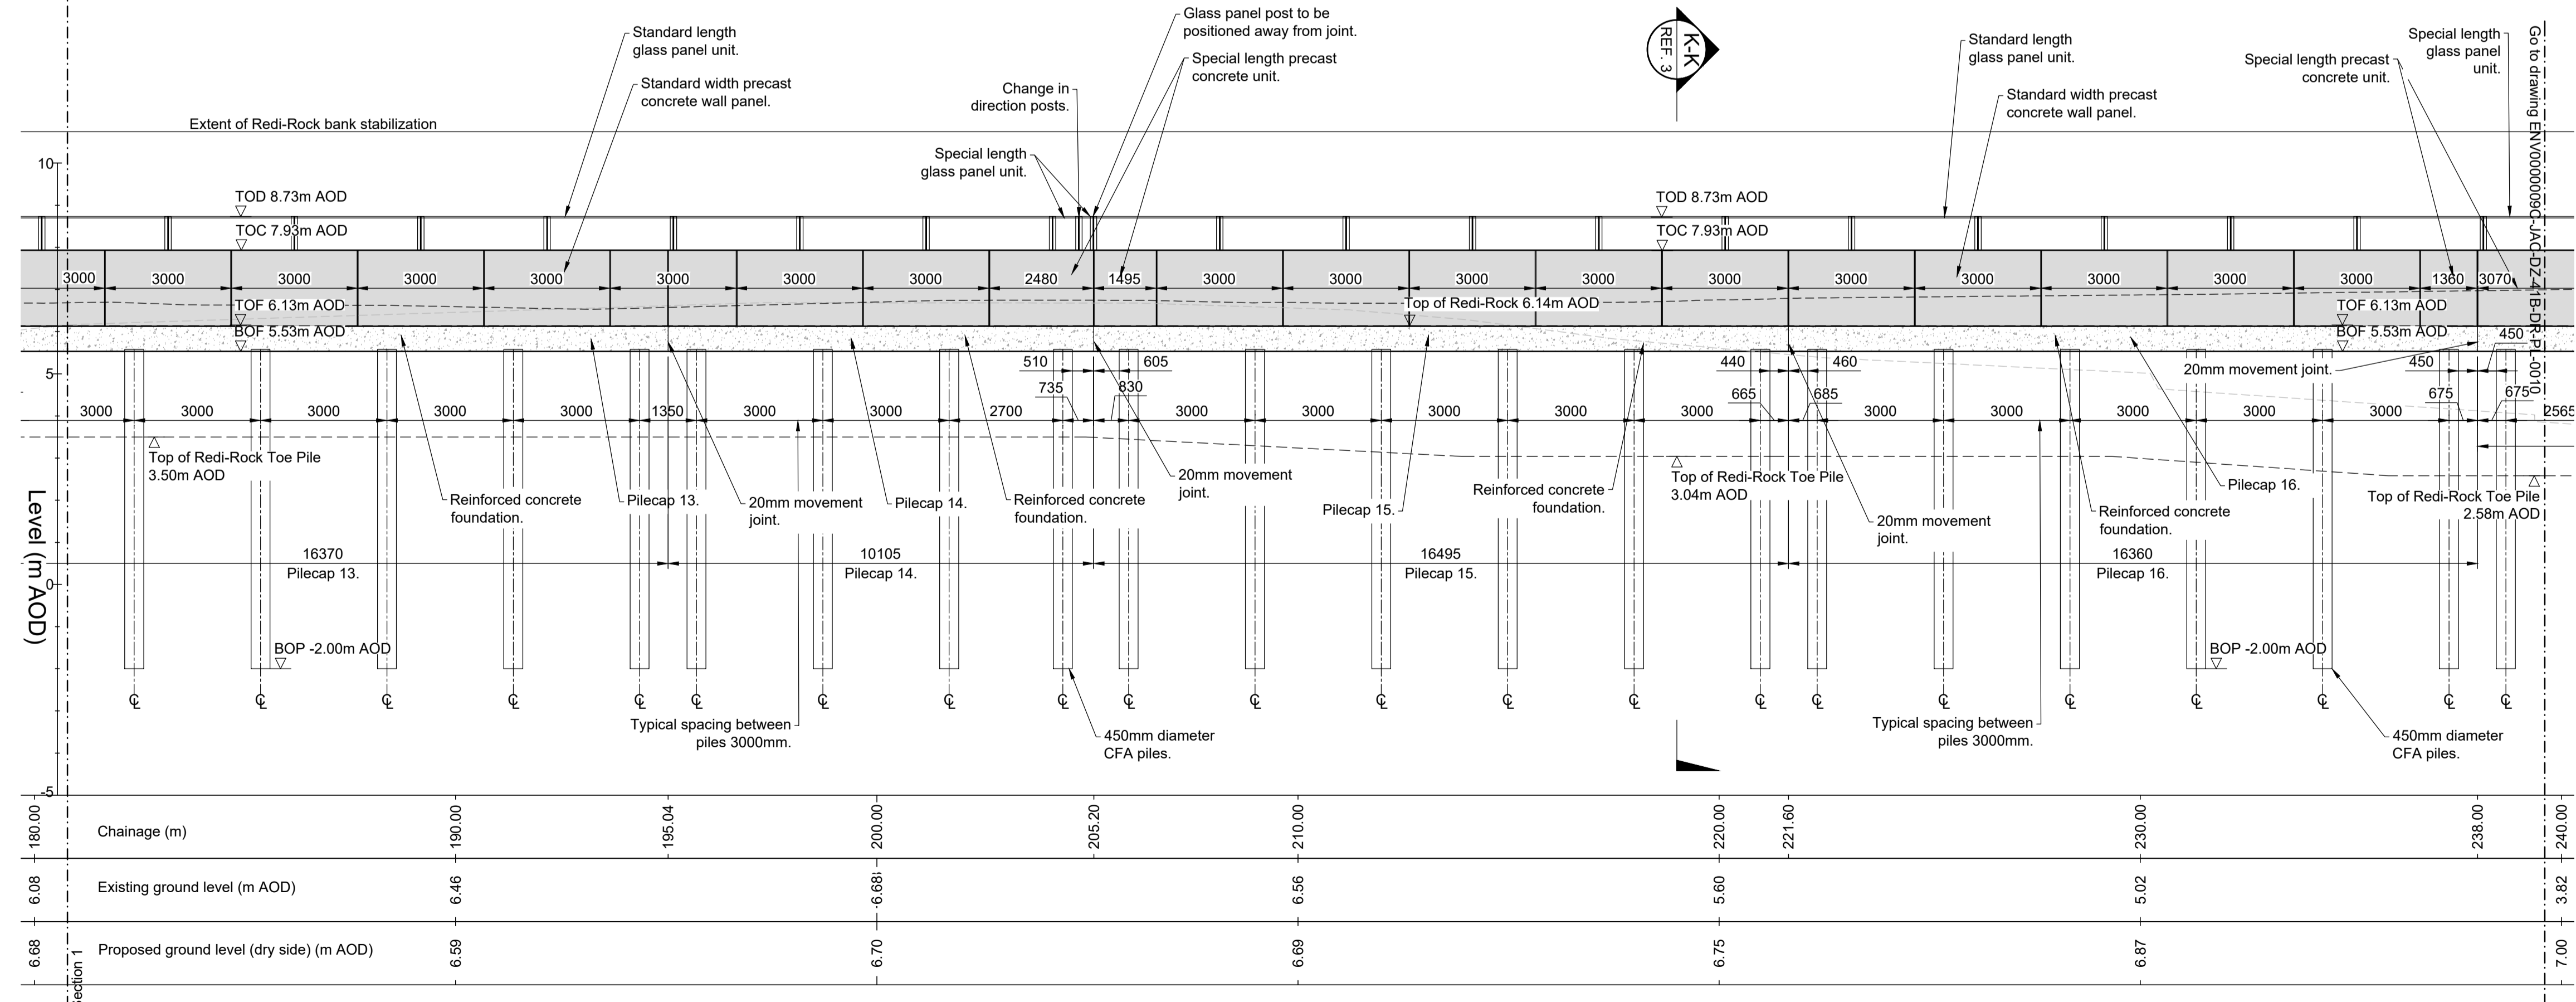

2 Longitudinal Section CH 180.00 to 240.00
SCALE 1:100

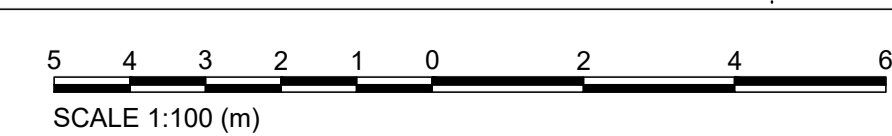

GENERAL NOTES

- FOR ALL OTHER NOTES REFER TO DRG ENV000009C-JAC-ZZ-41B-DR-PL-0001 AREA 1B GENERAL ARRANGEMENT PLAN SHEET 1 OF 3.
- LENGTHS OF PRECAST PANELS ARE ALONG CENTRELINE OF UNITS.

REFERENCES

- DRG ENV000009C-JAC-ZZ-41X-DR-PL-0001 AREA 1 SITE LOCATION PLAN.
- DRG ENV000009C-JAC-ZZ-41B-DR-PL-0001/0002/0003 AREA 1B GENERAL ARRANGEMENT PLAN SHEET 1/2/3 OF 3.
- DRG ENV000009C-JAC-DZ-41B-DR-PL-0001/0002/0003/0004/0005/0006/0007 AREA 1B SECTIONS AND DETAILS SHEET 1/2/3/4/5/6/7 OF 7.
- DRG ENV000009C-JAC-DZ-41B-DR-PL-0008/0009/0010/0011/0012/0013 AREA 1B LONGITUDINAL SECTION SHEET 1/2/3/4/5/6 OF 6.
- DRG ENV000009C-JAC-DF-41B-DR-PL-0001 AREA 1B FLOODGATE 1 PLAN AND SECTIONS.
- DRG ENV000009C-JAC-DF-41B-DR-PL-0002 AREA 1B FLOODGATE 2 PLAN AND SECTIONS.
- DRG ENV000009C-JAC-DW-41X-DR-PL-0001 AREA 1 WALL TYPICAL DETAILS.
- DRG ENV000009C-JAC-ZZ-00-DR-PL-0001/0002 HIGHWAY STANDARD DETAILS SHEET 1/2 OF 2.
- DRG ENV000009C-JAC-DW-41X-DR-PL-0002/0003 AREA 1 TIE-IN DETAILS SHEET 1/2 OF 3.

LEGEND

BOF=BOTTOM OF FOUNDATION
BOP=BOTTOM OF PILE
EGL=EXISTING GROUND LEVEL
TOC=TOP OF CONCRETE
TOD=TOP OF DEFENCE
TOF=TOP OF FOUNDATION

- CONCRETE FOUNDATION
- PRECAST CONCRETE WALL
- EXISTING GROUND/DEFENCE
- PROPOSED DRY SIDE GROUND LEVEL

| | | | | | | |
|-----|------------|---------------------|------|---------|-------|---------|
| P01 | 2020-11-16 | For Planning | MMO | APR | NP | MW |
| Rev | Rev. Date | Purpose of revision | Orig | Check'd | Rev'd | Apprv'd |

European Union
European Regional Development Fund

In partnership with
Lancashire County Council

Environment Agency

Jacobs

Project: **Preston & South Ribble Flood Risk Management Scheme**

Drawing title: **Area 1B Longitudinal Section Sheet 2 of 6**

Drawing status: **S4 - Suitable for stage approval** Suitability: **S4**

Scale: **1:100 @ A1** DO NOT SCALE

Jacobs No. **B550B008** Rev: **P01**

Client No. **ENV000009C**

Drawing number: **ENV000009C-JAC-DZ-41B-DR-PL-0009**

© Copyright 2020 Jacobs UK Limited. The concepts and information contained in this document are the property of Jacobs. Use or copying of this document in whole or in part without the written permission of Jacobs constitutes an infringement of copyright. Limitation: This drawing has been prepared on behalf of, and for the exclusive use of Jacobs' Client, and is subject to, and issued in accordance with, the provisions of the contract between Jacobs and the Client. Jacobs accepts no liability of responsibility whatsoever for, or in respect of, any use of, or reliance upon, this drawing by any third party.