


1 Longitudinal Section CH 240.00 to 273.51
SCALE 1:100

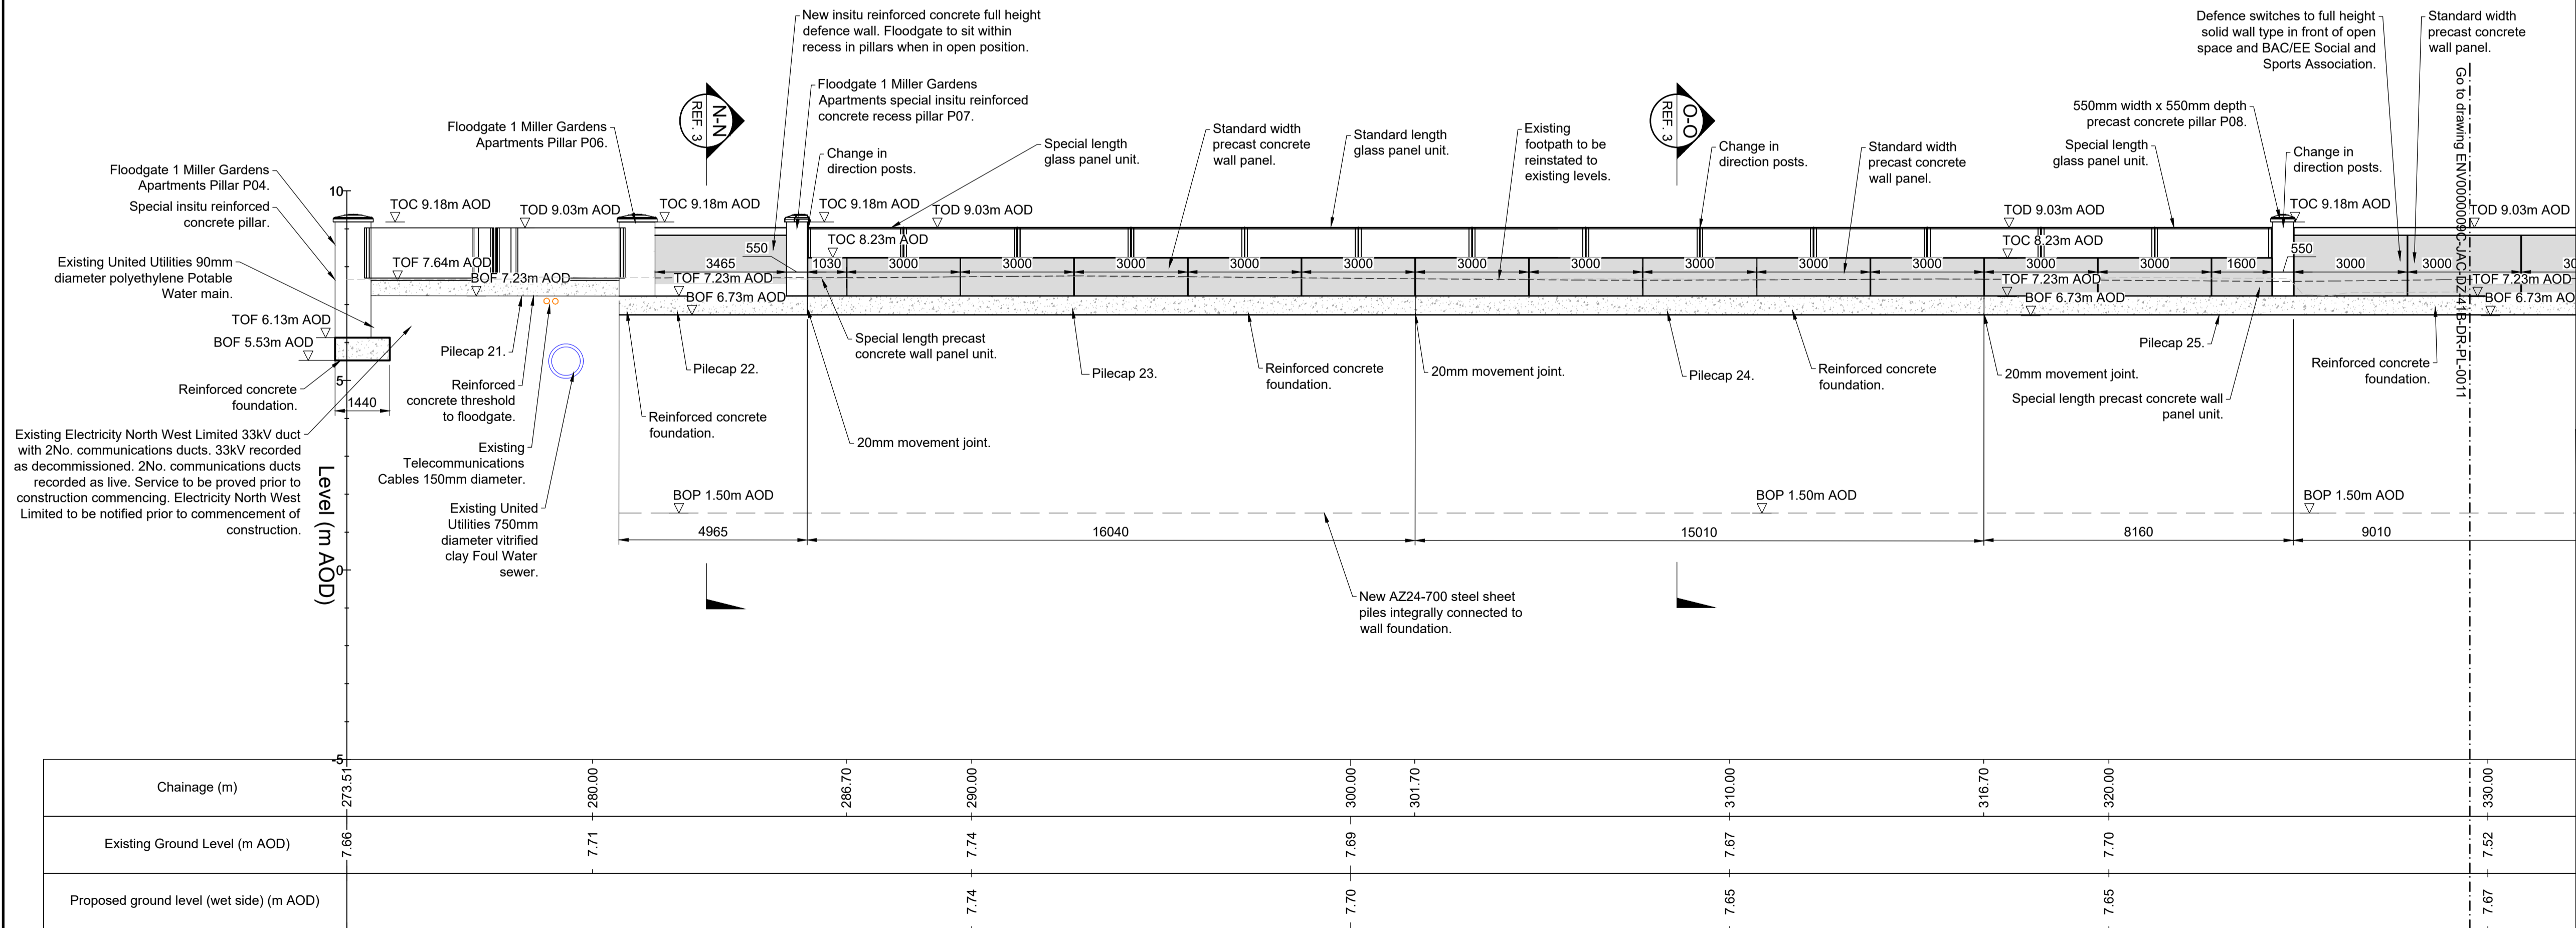

2 Longitudinal Section CH 273.51 to 330.00
SCALE 1:100

GENERAL NOTES

- FOR ALL OTHER NOTES REFER TO DRG ENV000009C-JAC-ZZ-41B-DR-PL-0001 AREA 1B GENERAL ARRANGEMENT PLAN SHEET 1/2 OF 3.
- LENGTHS OF PRECAST PANELS ARE ALONG CENTRELINE OF UNITS.

REFERENCES

- DRG ENV000009C-JAC-ZZ-41X-DR-PL-0001 AREA 1 SITE LOCATION PLAN.
- DRG ENV000009C-JAC-ZZ-41B-DR-PL-0001/0002/0003 AREA 1B GENERAL ARRANGEMENT PLAN SHEET 1/2/3 OF 3.
- DRG ENV000009C-JAC-DZ-41B-DR-PL-0001/0002/0003/0004/0005/0006/0007 AREA 1B SECTIONS AND DETAILS SHEET 1/2/3/4/5/6/7 OF 7.
- DRG ENV000009C-JAC-DZ-41B-DR-PL-0008/0009/0010/0011/0012/0013 AREA 1B LONGITUDINAL SECTION SHEET 1/2/3/4/5/6 OF 6.
- DRG ENV000009C-JAC-DF-41B-DR-PL-0001 AREA 1B FLOODGATE 1 PLAN AND SECTIONS.
- DRG ENV000009C-JAC-DF-41B-DR-PL-0002 AREA 1B FLOODGATE 2 PLAN AND SECTIONS.
- DRG ENV000009C-JAC-DW-41X-DR-PL-0001 AREA 1 WALL TYPICAL DETAILS.
- DRG ENV000009C-JAC-ZZ-00-DR-PL-0001/0002 HIGHWAY STANDARD DETAILS SHEET 1/2 OF 2.
- DRG ENV000009C-JAC-DW-41X-DR-PL-0002/0003 AREA 1 TIE-IN DETAILS SHEET 1/2 OF 3.

LEGEND

BOF=BOTTOM OF FOUNDATION
 BOP=BOTTOM OF PILE
 FDL=FLOOD DEFENCE LEVEL
 PGL=PROPOSED GROUND LEVEL
 TOC=TOP OF CONCRETE
 TOD=TOP OF DEFENCE
 TOF=TOP OF FOUNDATION

P01	2020-11-16	For Planning	MMO	APR	NP	MW
Rev	Rev. Date	Purpose of revision	Orig	Check'd	Rev'd	Apprv'd

In partnership with
Lancashire County Council
 North West Regional Flood & Coastal Committee
 Environment Agency
Jacobs

Project: Preston & South Ribble Flood Risk Management Scheme
 Drawing title: Area 1B Longitudinal Section Sheet 3 of 6

Drawing status	S4 - Suitable for stage approval	Suitability	S4
Scale	1:100 @ A1	DO NOT SCALE	
Jacobs No.	B550B008	Rev	
Client No.	ENV000009C	Rev	P01
Drawing number	ENV000009C-JAC-DZ-41B-DR-PL-0010		

© Copyright 2020 Jacobs UK Limited. The concepts and information contained in this document are the property of Jacobs. Use or copying of this document in whole or in part without the written permission of Jacobs constitutes an infringement of copyright. Limitation: This drawing has been prepared on behalf of, and for the exclusive use of Jacobs' Client, and is subject to, and issued in accordance with, the provisions of the contract between Jacobs and the Client. Jacobs accepts no liability of responsibility whatsoever for, or in respect of, any use of, or reliance upon, this drawing by any third party.

C:\pwworkdir\weewagency\legint\miodunn\dm074311\ENV000009C-JAC-DZ-41B-DR-PL-0010.dwg - 11/13/2020 2:04:22 PM - profile 1 - MIODUNN