



1 Longitudinal Section CH 330.00 to 395.00
SCALE 1:100

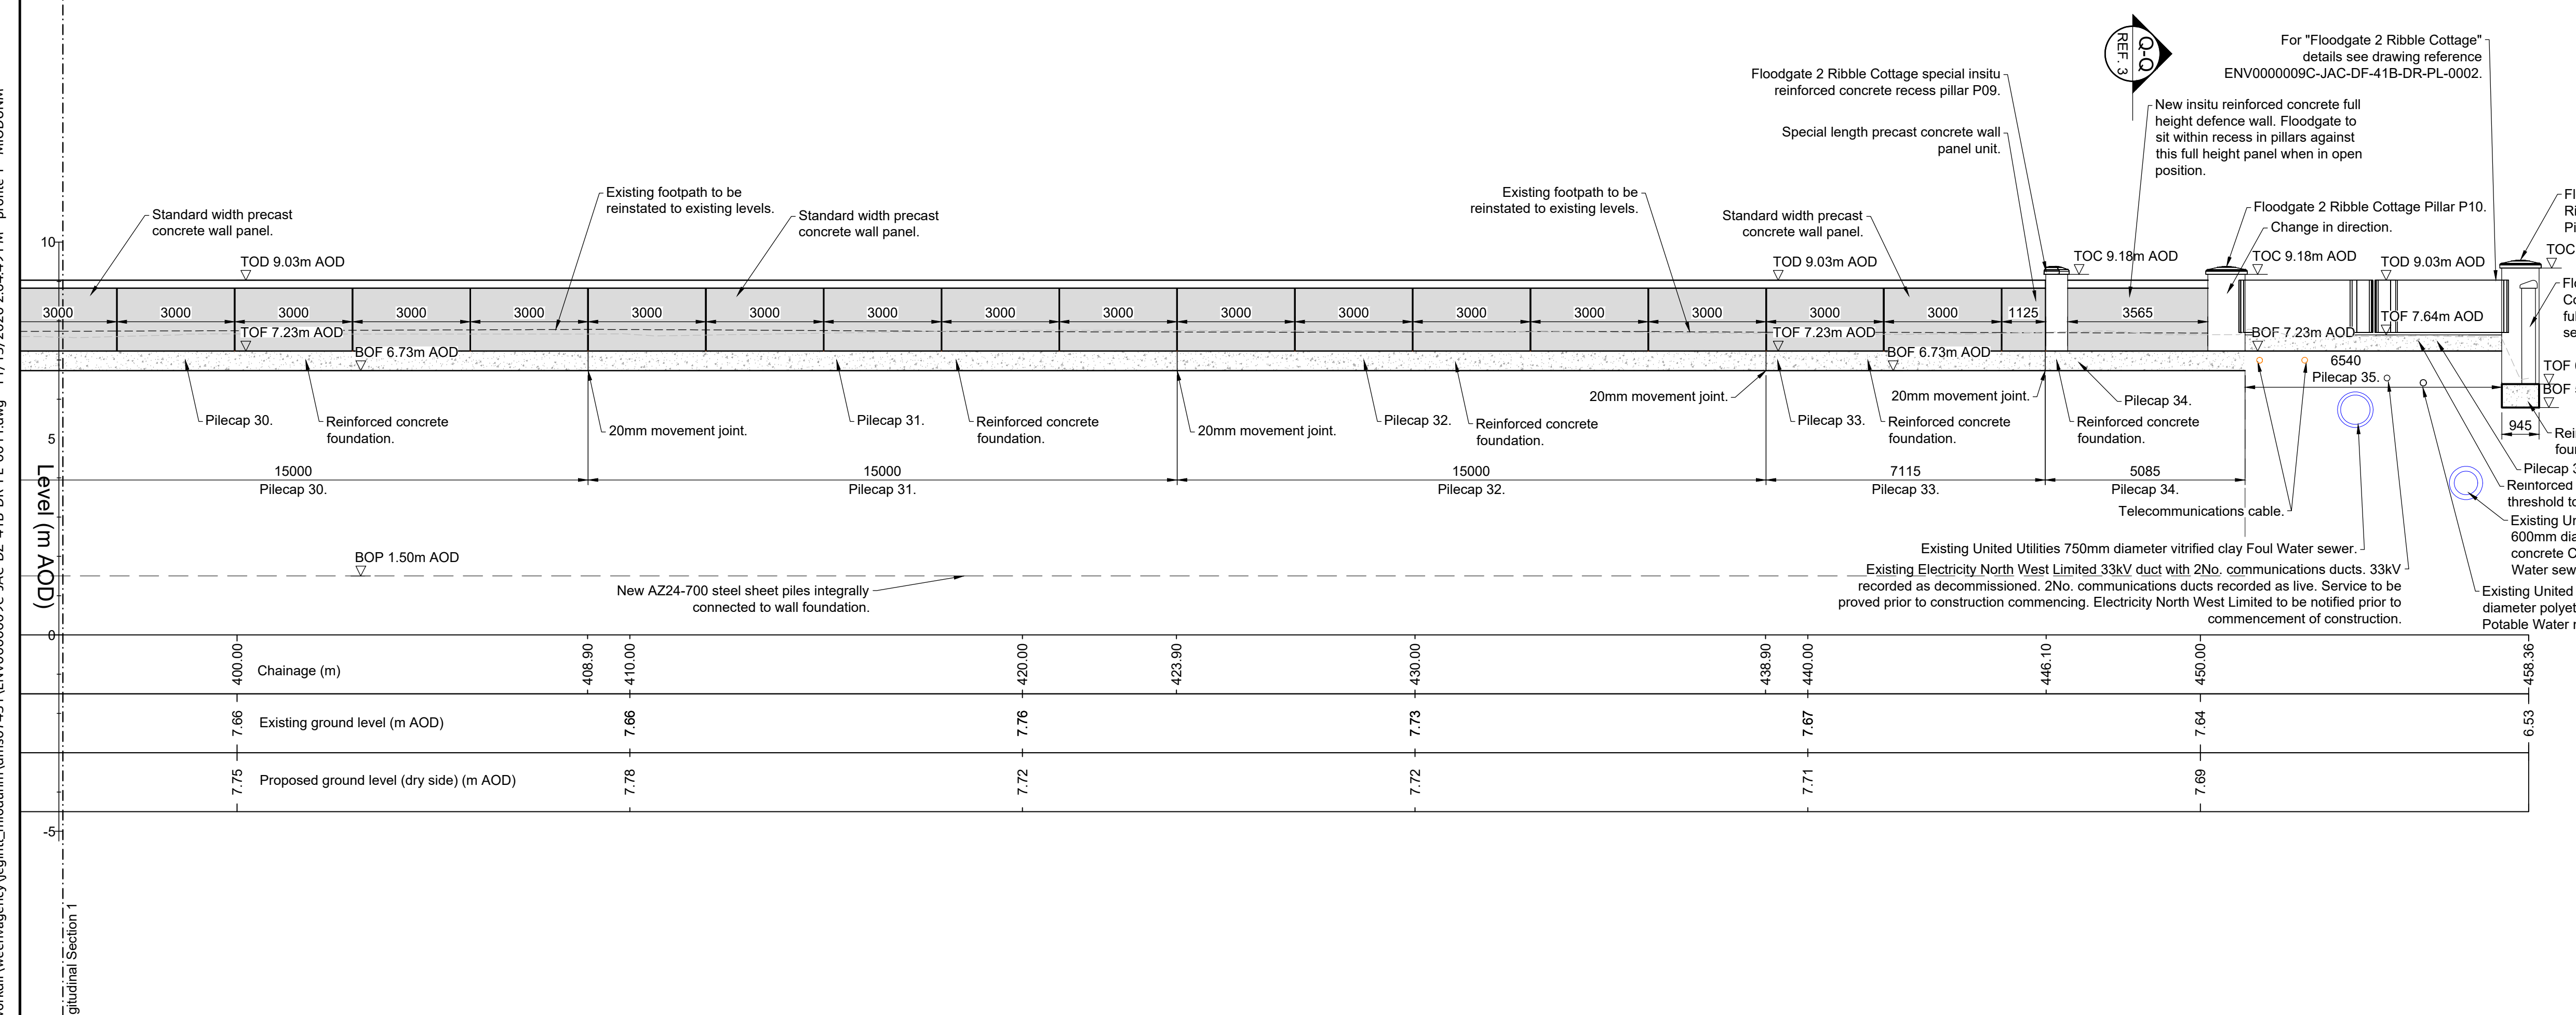

2 Longitudinal Section CH 395.00 to 458.36
SCALE 1:100

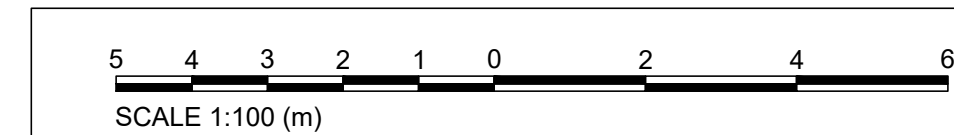

GENERAL NOTES

- FOR ALL OTHER NOTES REFER TO DRG ENV000009C-JAC-ZZ-41B-DR-PL-0001 AREA 1B GENERAL ARRANGEMENT PLAN SHEET 1 OF 3.
- LENGTHS OF PRECAST PANELS ARE ALONG CENTRELINE OF UNITS.

REFERENCES

- DRG ENV000009C-JAC-ZZ-41X-DR-PL-0001 AREA 1 SITE LOCATION PLAN.
- DRG ENV000009C-JAC-ZZ-41B-DR-PL-0001/0002/0003 AREA 1B GENERAL ARRANGEMENT PLAN SHEET 1/2/3 OF 3.
- DRG ENV000009C-JAC-DZ-41B-DR-PL-0001/0002/0003/0004/0005/0006/0007 AREA 1B SECTIONS AND DETAILS SHEET 1/2/3/4/5/6/7 OF 7.
- DRG ENV000009C-JAC-DZ-41B-DR-PL-0008/0009/0010/0011/0012/0013 AREA 1B LONGITUDINAL SECTION SHEET 1/2/3/4/5/6 OF 6.
- DRG ENV000009C-JAC-DF-41B-DR-PL-0001 AREA 1B FLOODGATE 1 PLAN AND SECTIONS.
- DRG ENV000009C-JAC-DF-41B-DR-PL-0002 AREA 1B FLOODGATE 2 PLAN AND SECTIONS.
- DRG ENV000009C-JAC-DW-41X-DR-PL-0001 AREA 1 WALL TYPICAL DETAILS.
- DRG ENV000009C-JAC-ZZ-00-DR-PL-0001/0002 HIGHWAY STANDARD DETAILS SHEET 1/2 OF 2.
- DRG ENV000009C-JAC-DW-41X-DR-PL-0002/0003 AREA 1 TIE-IN DETAILS SHEET 1/2 OF 3.

LEGEND

- BOF=BOTTOM OF FOUNDATION
 - BOP=BOTTOM OF PILE
 - PGL=PROPOSED GROUND LEVEL
 - TOC=TOP OF CONCRETE
 - TOD=TOP OF DEFENCE
 - TOF=TOP OF FOUNDATION
- CONCRETE FOUNDATION
 - PRECAST CONCRETE WALL
 - EXISTING GROUND/DEFENCE
 - PROPOSED DRY SIDE GROUND LEVEL

P01	2020-11-16	For Planning	MMO	APR	NP	MW
Rev	Rev. Date	Purpose of revision	Orig	Check'd	Rev'd	Apprv'd



In partnership with
 Lancashire County Council
 North West Regional Flood & Coastal Committee



Project
**Preston & South Ribble
 Flood Risk Management Scheme**

Drawing title
**Area 1B
 Longitudinal Section
 Sheet 4 of 6**

Drawing status	S4 - Suitable for stage approval	Suitability	S4
Scale	1:100 @ A1	DO NOT SCALE	
Jacobs No.	B550B008	Rev	
Client No.	ENV000009C		P01

Drawing number
ENV000009C-JAC-DZ-41B-DR-PL-0011

© Copyright 2020 Jacobs UK Limited. The concepts and information contained in this document are the property of Jacobs. Use or copying of this document in whole or in part without the written permission of Jacobs constitutes an infringement of copyright. Limitation: This drawing has been prepared on behalf of, and for the exclusive use of Jacobs' Client, and is subject to, and issued in accordance with, the provisions of the contract between Jacobs and the Client. Jacobs accepts no liability of responsibility whatsoever for, or in respect of, any use of, or reliance upon, this drawing by any third party.

C:\pwworkdir\weenvagency\legintL_miodunn\env000009C-JAC-DZ-41B-DR-PL-0011.dwg - 11/13/2020 2:04:49 PM - profile 1 - MIODUNN