

GENERAL NOTES


- FOR ALL OTHER NOTES REFER TO DRG ENV000009C-JAC-ZZ-41B-DR-PL-002/003 AREA 1B GENERAL ARRANGEMENT A PLAN SHEET 2/3 OF 3.
- LENGTHS OF PRECAST PANELS ARE ALONG CENTRELINE OF UNITS.

REFERENCES


- DRG ENV000009C-JAC-ZZ-41X-DR-PL-001 AREA 1 SITE LOCATION PLAN.
- DRG ENV000009C-JAC-ZZ-41B-DR-PL-001/002/003 AREA 1B GENERAL ARRANGEMENT PLAN SHEET 1/2/3 OF 3.
- DRG ENV000009C-JAC-DZ-41B-DR-PL-001/002/003/004/005/006/007 AREA 1B SECTIONS AND DETAILS SHEET 1/2/3/4/5/6/7 OF 7.
- DRG ENV000009C-JAC-DZ-41B-DR-PL-008/009/010/011/012/013 AREA 1B LONGITUDINAL SECTION SHEET 1/2/3/4/5/6 OF 6.
- DRG ENV000009C-JAC-DF-41B-DR-PL-001 AREA 1B FLOODGATE 1 PLAN AND SECTIONS.
- DRG ENV000009C-JAC-DF-41B-DR-PL-002 AREA 1B FLOODGATE 2 PLAN AND SECTIONS.
- DRG ENV000009C-JAC-DW-41X-DR-PL-001 AREA 1 WALL TYPICAL DETAILS.
- DRG ENV000009C-JAC-ZZ-00-DR-PL-001/002 HIGHWAY STANDARD DETAILS SHEET 1/2 OF 2.
- DRG ENV000009C-JAC-DW-41X-DR-PL-002/003 AREA 1 TIE-IN DETAILS SHEET 1/2 OF 3.

LEGEND


- BOF=BOTTOM OF FOUNDATION
 BOP=BOTTOM OF PILE
 EGL=EXISTING GROUND LEVEL
 TOC=TOP OF CONCRETE
 TOD=TOP OF DEFENCE
 TOF=TOP OF FOUNDATION
- CONCRETE FOUNDATION
 - PRECAST CONCRETE WALL
 - EXISTING GROUND/DEFENCE
 - PROPOSED DRY SIDE GROUND LEVEL

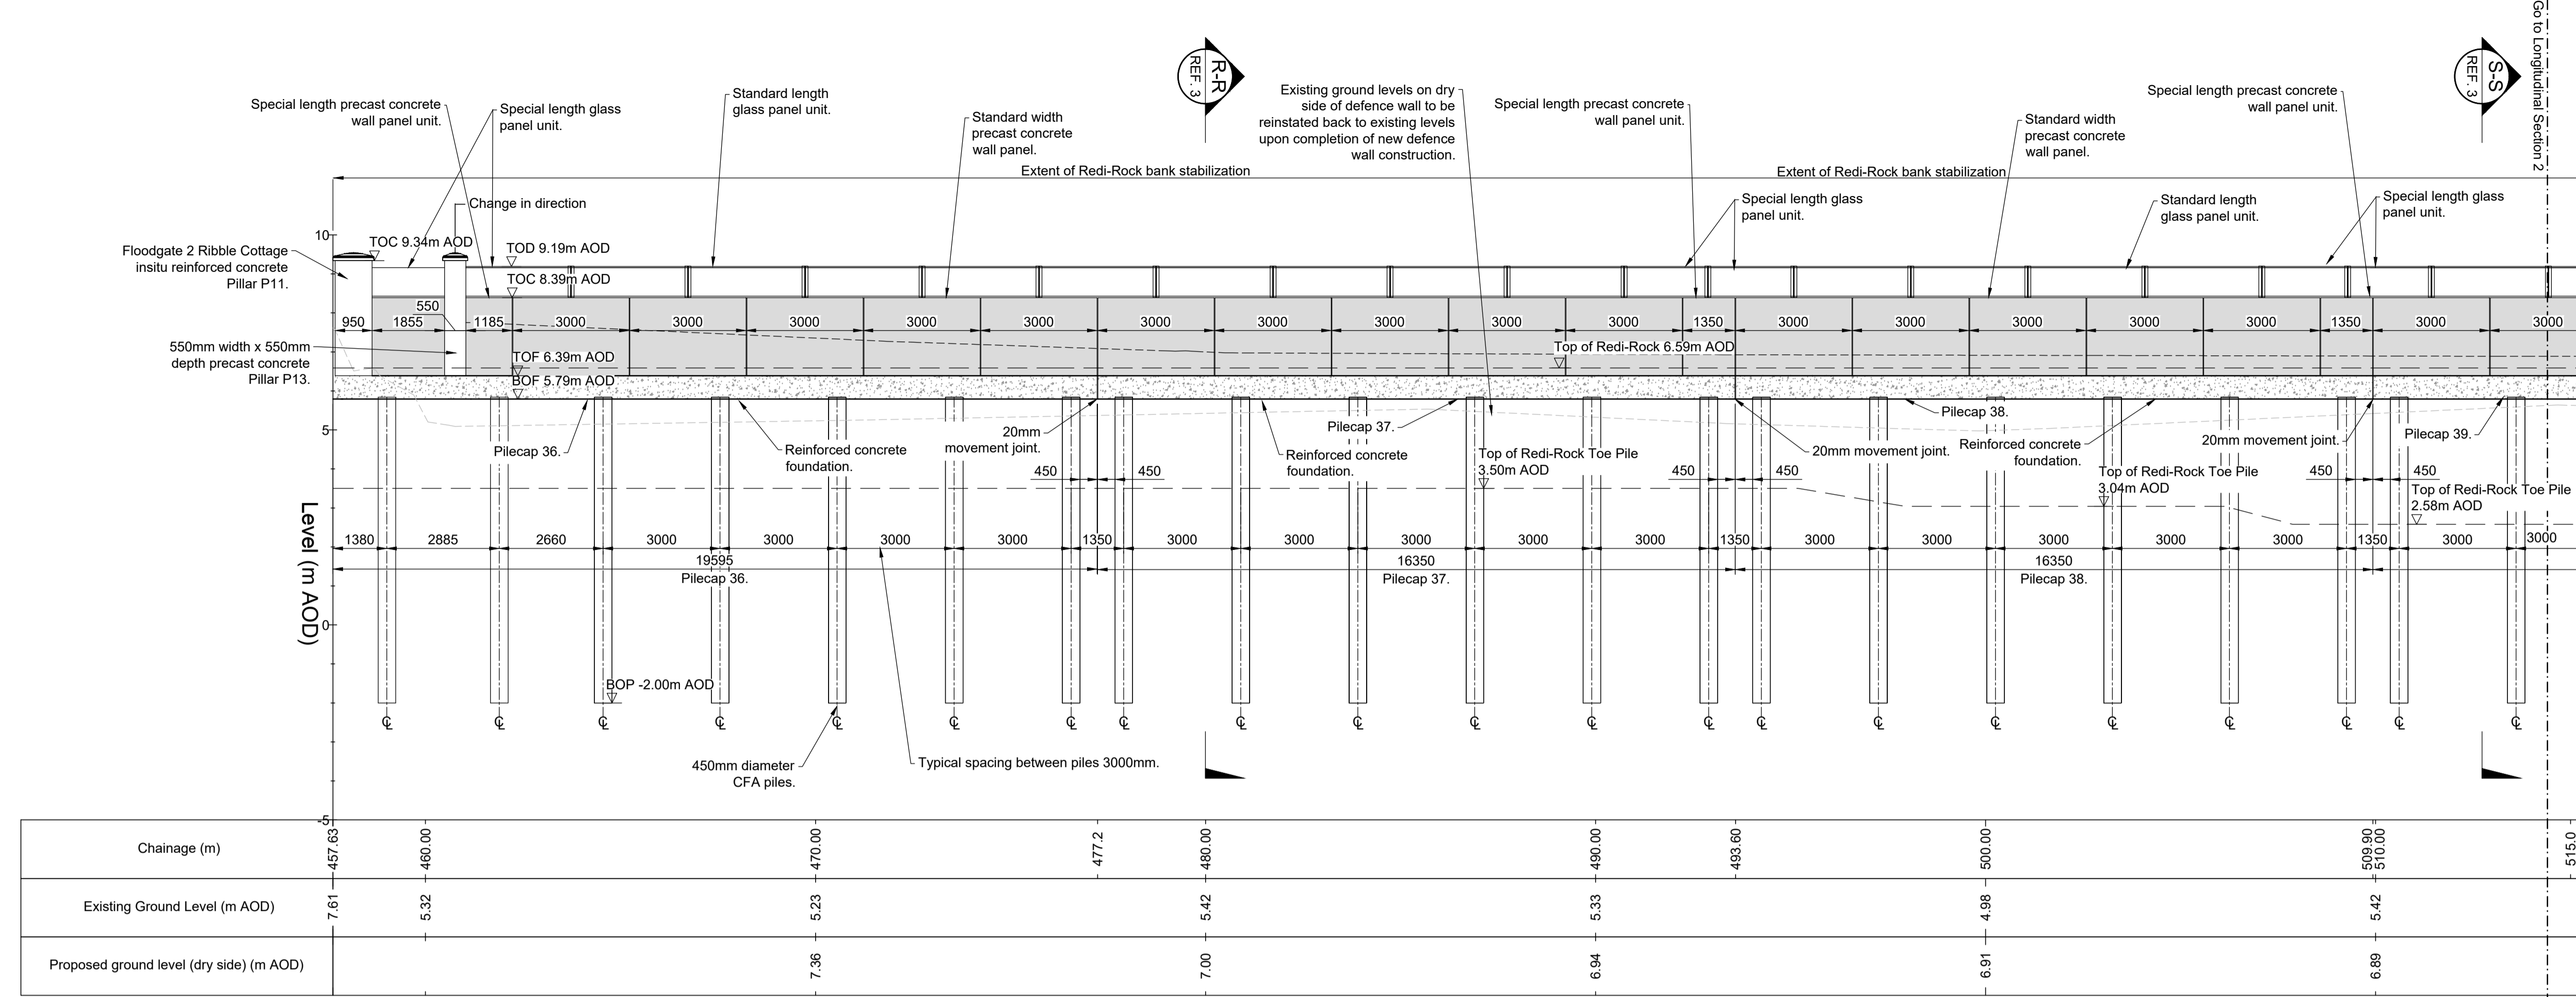


1 Longitudinal Section CH 457.63 to 515.00
SCALE 1:100

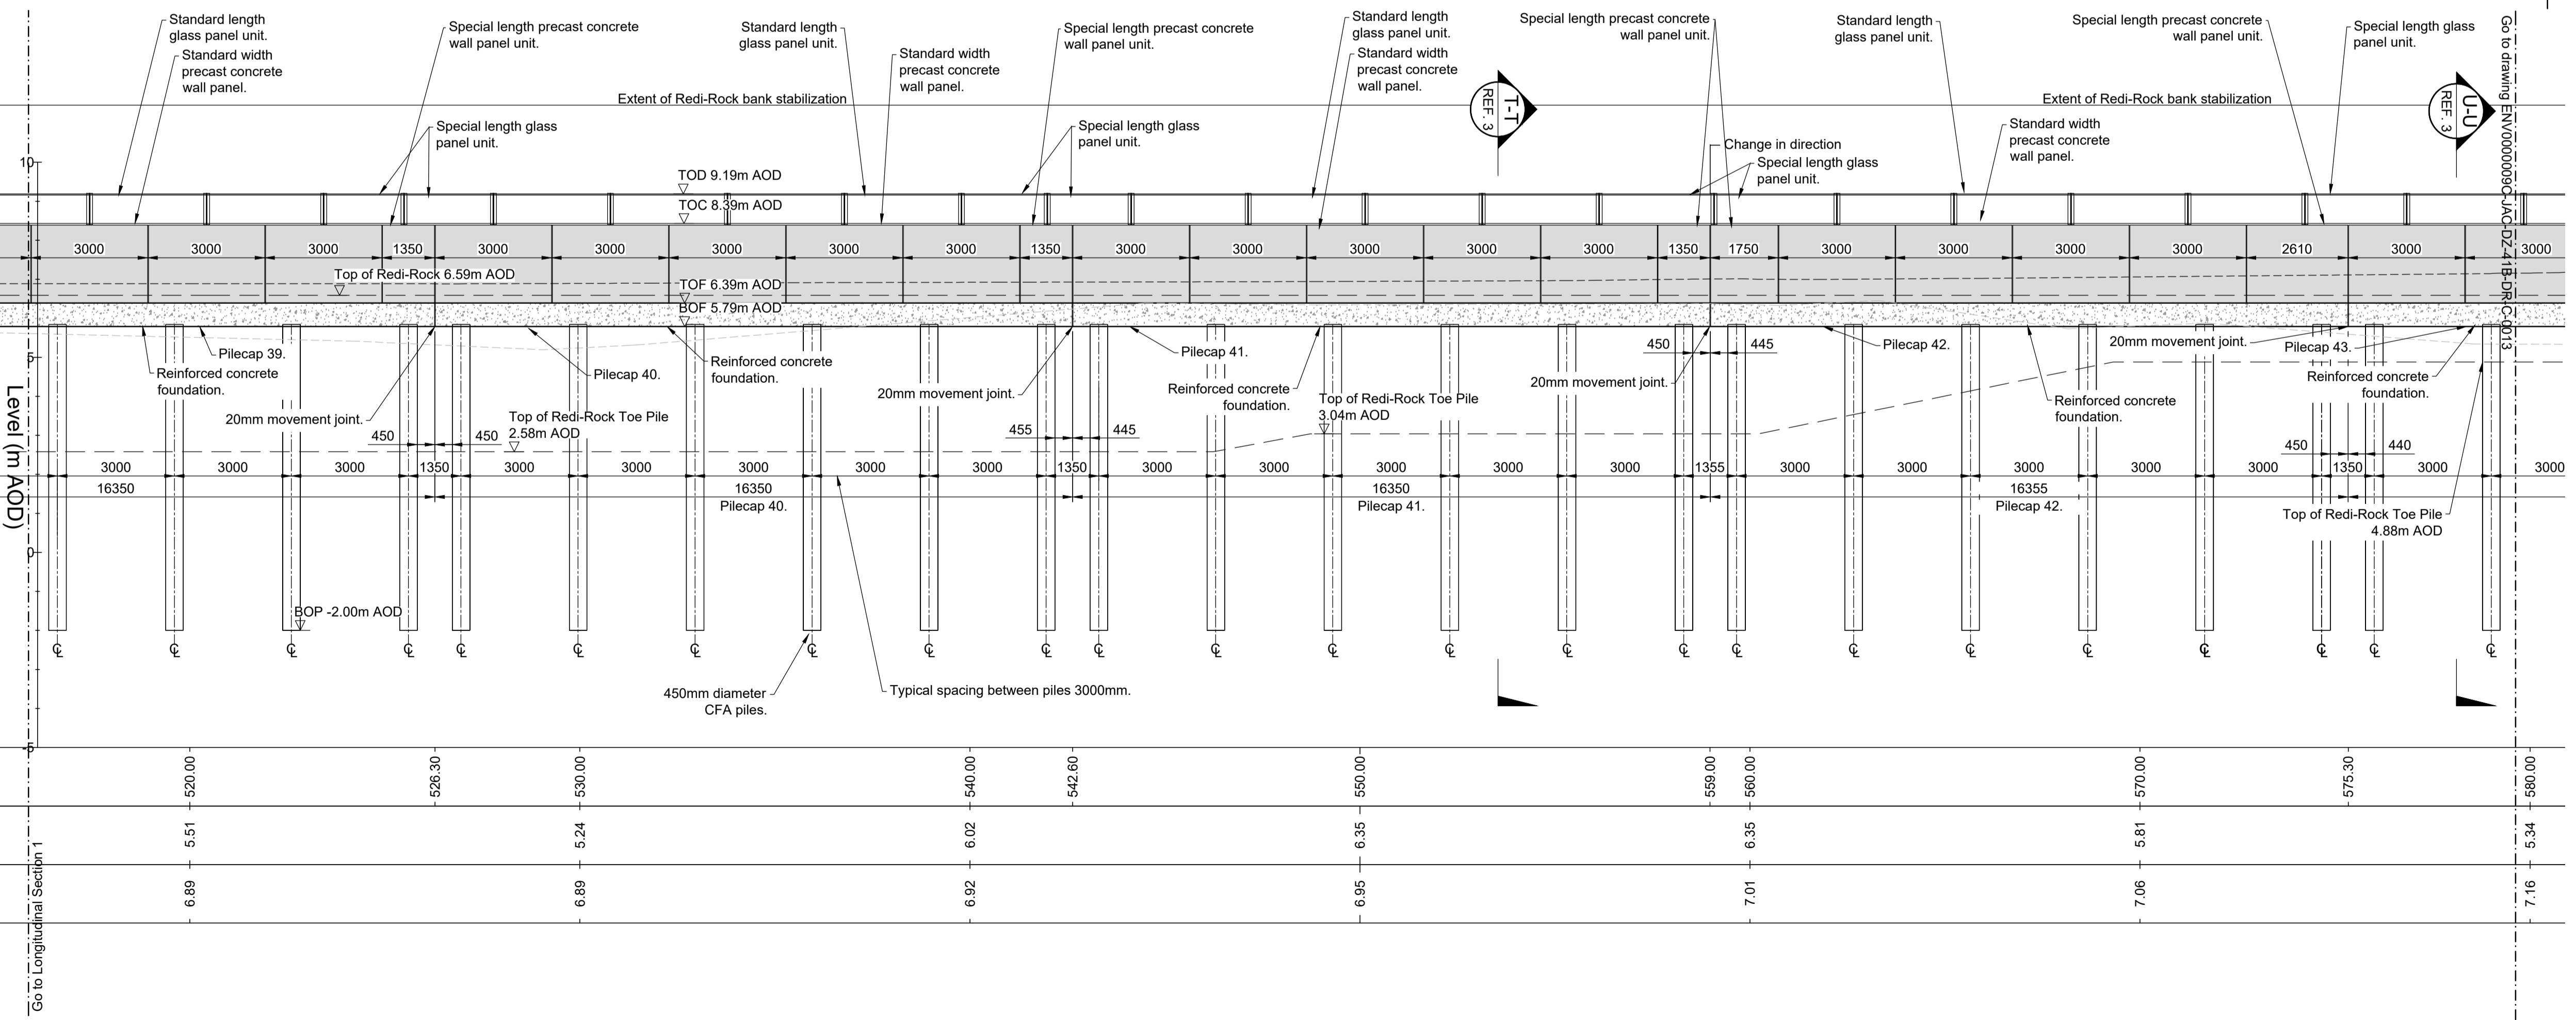

2 Longitudinal Section CH 515.00 to 580.00
SCALE 1:100

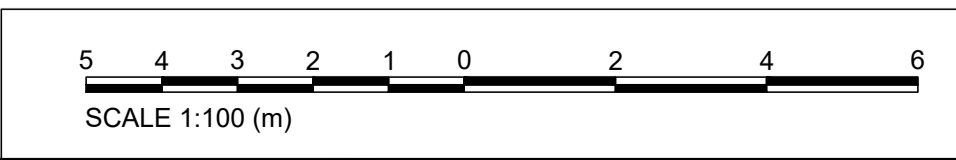

P01	2020-11-16	For Planning	MMO	APR	NP	MW
Rev	Rev. Date	Purpose of revision	Orig	Check'd	Rev'd	Apprv'd

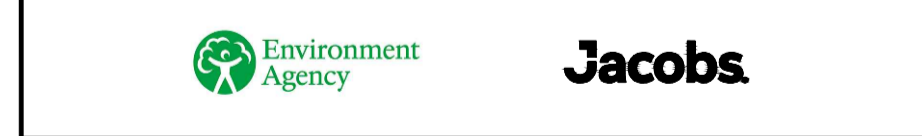

Project: Preston & South Ribble Flood Risk Management Scheme

Drawing title: Area 1B Longitudinal Section Sheet 5 of 6

Drawing status	S4 - Suitable for stage approval	Suitability	S4
Scale	1:100 @ A1	DO NOT SCALE	
Jacobs No.	B550B008	Rev	
Client No.	ENV000009C	Rev	P01

Drawing number: ENV000009C-JAC-DZ-41B-DR-PL-0012

C:\pw_workdir\veenwagacy\legint\motykam\dms07431\ENV000009C-JAC-DZ-41B-DR-PL-0012.dwg - 11/16/2020 9:50:26 AM - profile 1 - MOTYKAM