



C:\pwworkdir\weenvagency\egiml_midodunn\11/16/2020 11:51:17 AM - A1Frame - MIDODUNN

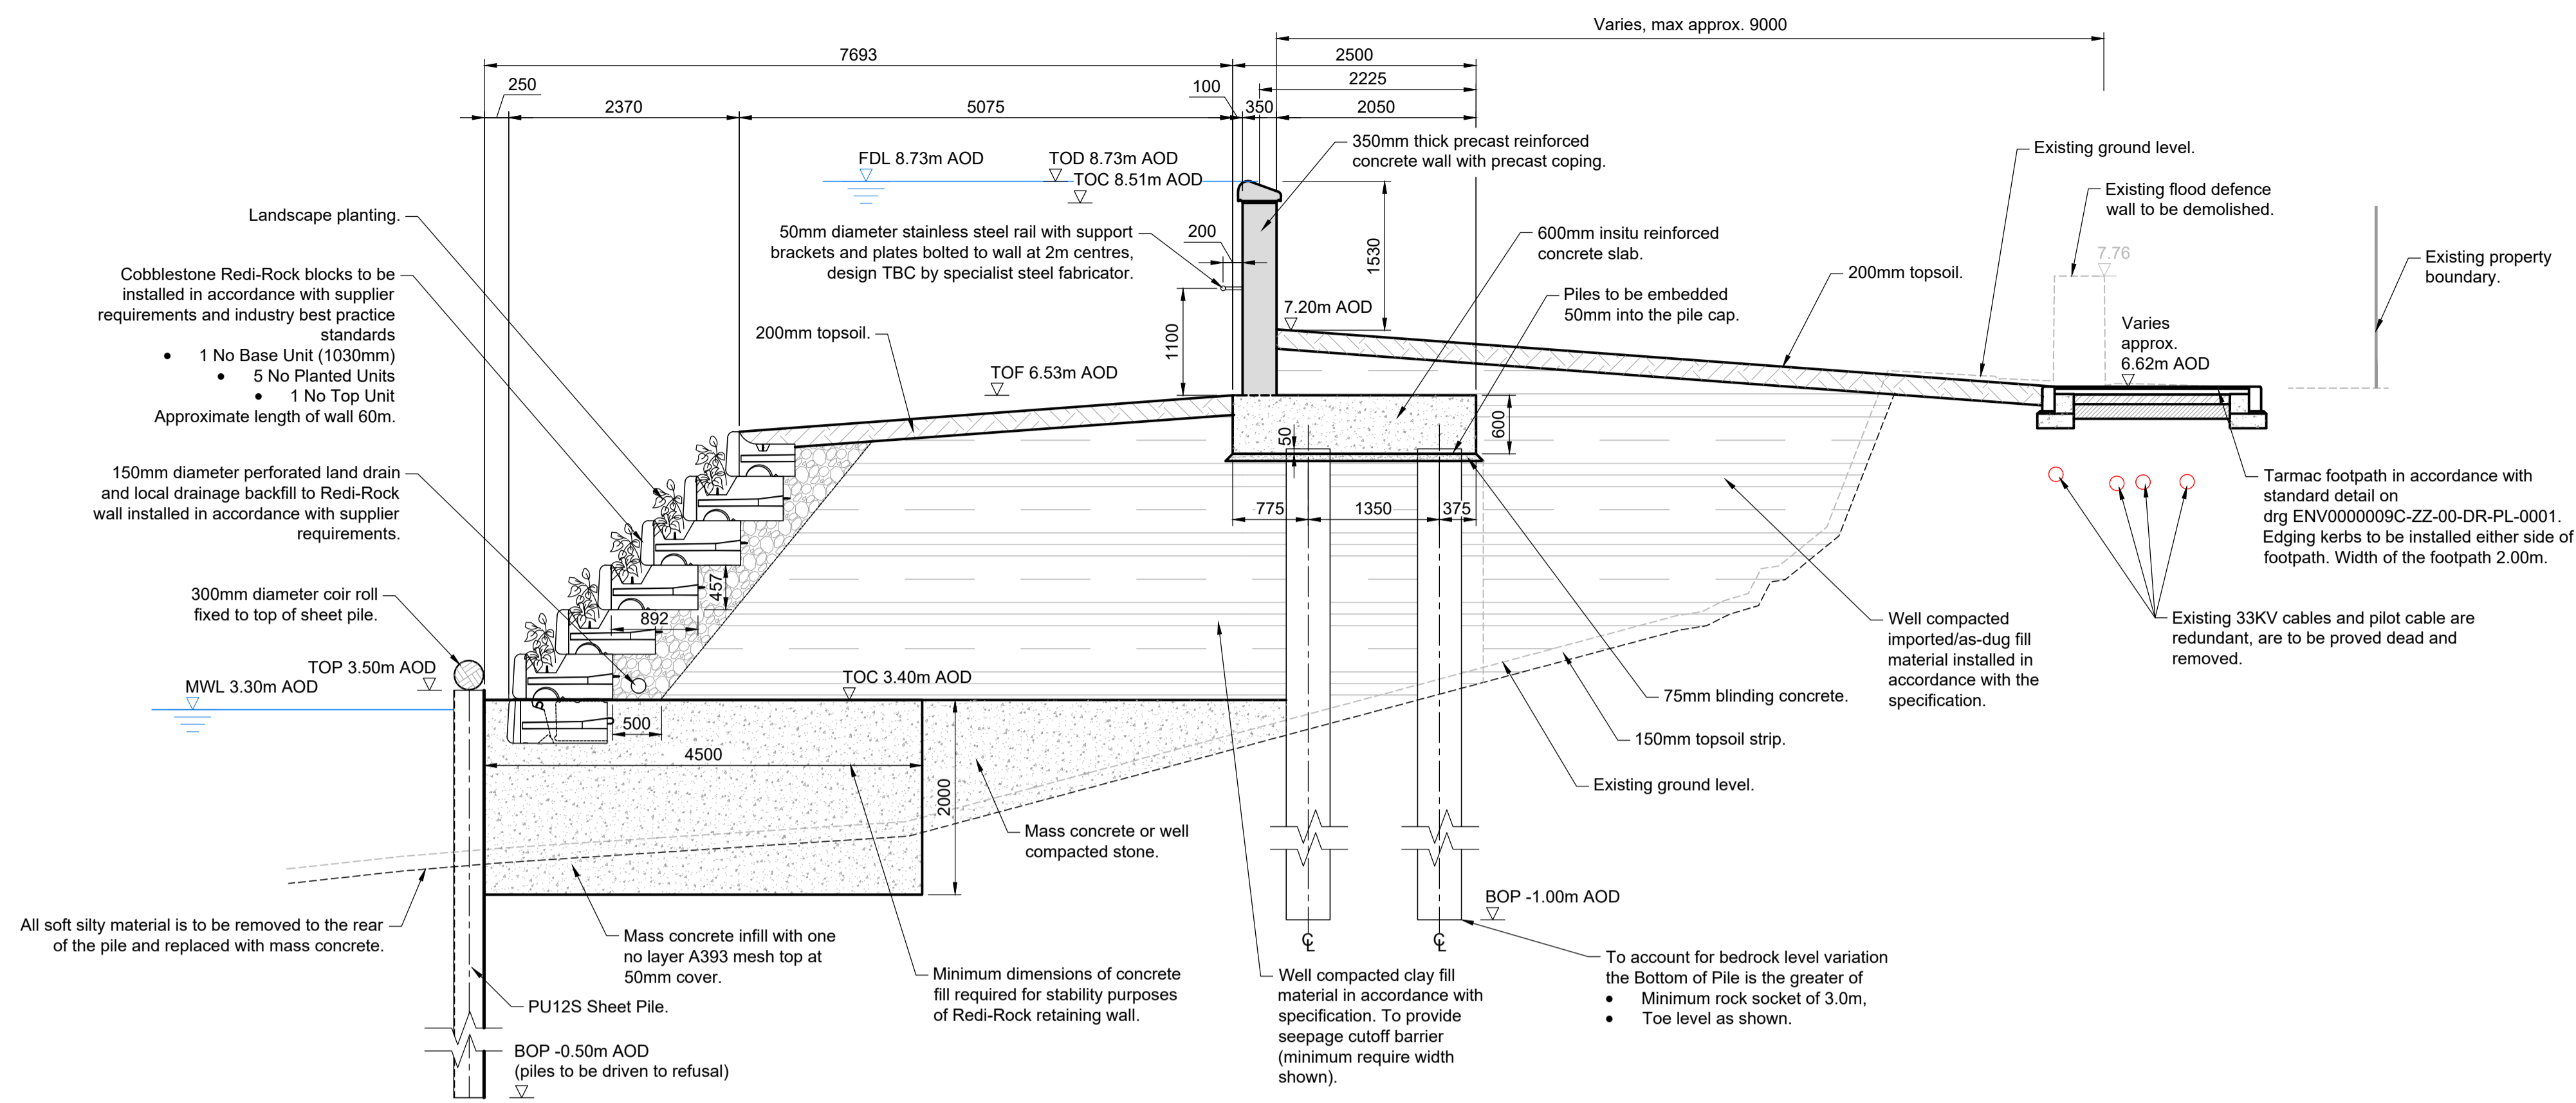

E-E Section E-E
REF.1 SCALE 1:50

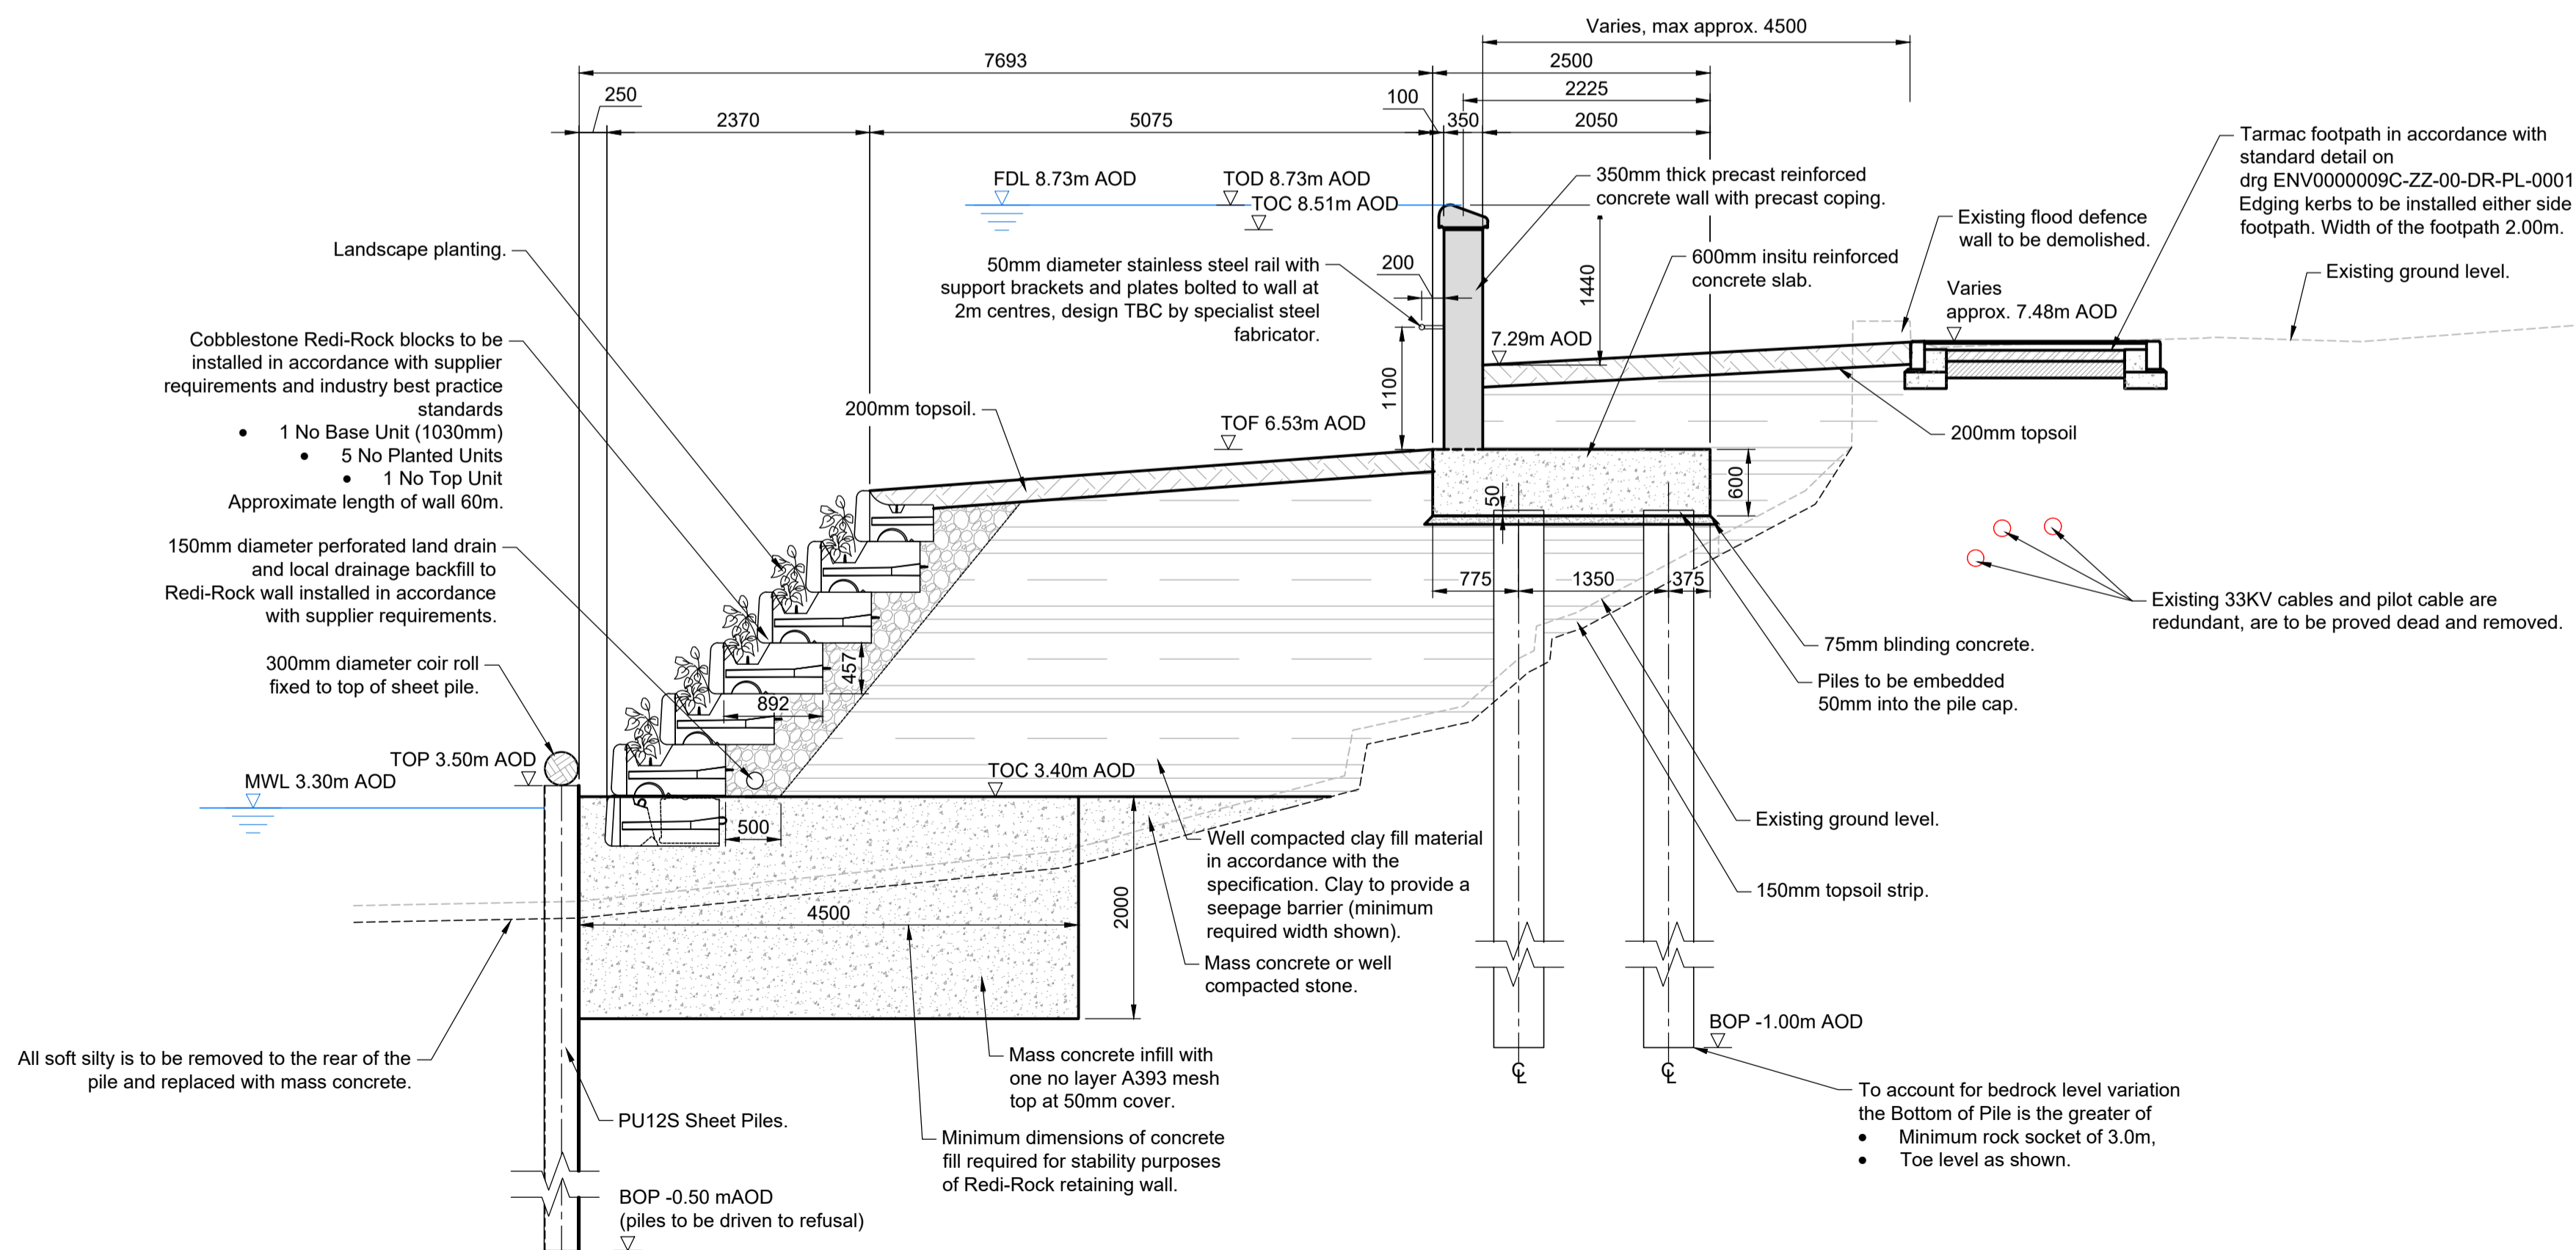

F-F Section F-F
REF.1 SCALE 1:50

GENERAL NOTES

- FOR ALL NOTES REFER TO DRG ENV000009C-JAC-ZZ-42B-DR-PL-0001 AREA 2B GENERAL ARRANGEMENT PLAN SHEET 1 OF 3.
- ALL STRUCTURES SHOWN ARE NEW, UNLESS DENOTED AS EXISTING.

REFERENCES

- ENV000009C-JAC-ZZ-42B-DR-PL-0002 AREA 2B GENERAL ARRANGEMENT PLAN SHEET 2 OF 3.
- ENV000009C-JAC-ZZ-00-DR-PL-0001 HIGHWAY TYPICAL DETAILS SHEET 1 OF 2.
- DRG ENV000009C-JAC-DW-42X-DR-PL-0001 WALL TYPICAL DETAILS.

LEGEND

- REINFORCED CONCRETE
- PRECAST CONCRETE
- CLAY FILL MATERIAL
- TOPSOIL
- GRANULAR DRAINAGE BACKFILL
- BLINDING CONCRETE
- TARMAC SURFACE

TOD=TOP OF DEFENCE
 TOC=TOP OF CONCRETE
 TOF=TOP OF FOUNDATION
 TOP=TOP OF PILE
 BOP=BOTTOM OF PILE
 FDL=FLOOD DEFENCE LEVEL
 MWL=MEAN WATER LEVEL

Rev	Rev. Date	Purpose of revision	Orig	Check'd	Rev'd	Apprv'd
P01	2020-11-16	For Planning	MS	CF	NP	MW



Project: **Preston & South Ribble Flood Risk Management Scheme**

Drawing title: **Area 2B Sections and Details**

Sheet 2 of 4

Drawing status	S4 - Suitable for stage approval	Suitability	S4
Scale	1:50 @ A1	DO NOT SCALE	
Jacobs No.	B550B008	Rev	P01
Client No.	ENV000009C		

Drawing number: **ENV000009C-JAC-DZ-42B-DR-PL-0002**

© Copyright 2020 Jacobs U.K. Limited. The concepts and information contained in this document are the property of Jacobs. Use or copying of this document in whole or in part without the written permission of Jacobs constitutes an infringement of copyright. Limitation: This drawing has been prepared on behalf of, and for the exclusive use of Jacobs Client, and is subject to, and issued in accordance with, the provisions of the contract between Jacobs and the Client. Jacobs accepts no liability or responsibility whatsoever for or in respect of, any use of, or reliance upon, this drawing by any third party.

