


1 Longitudinal Section CH 130.00 to 190.00
SCALE 1:100

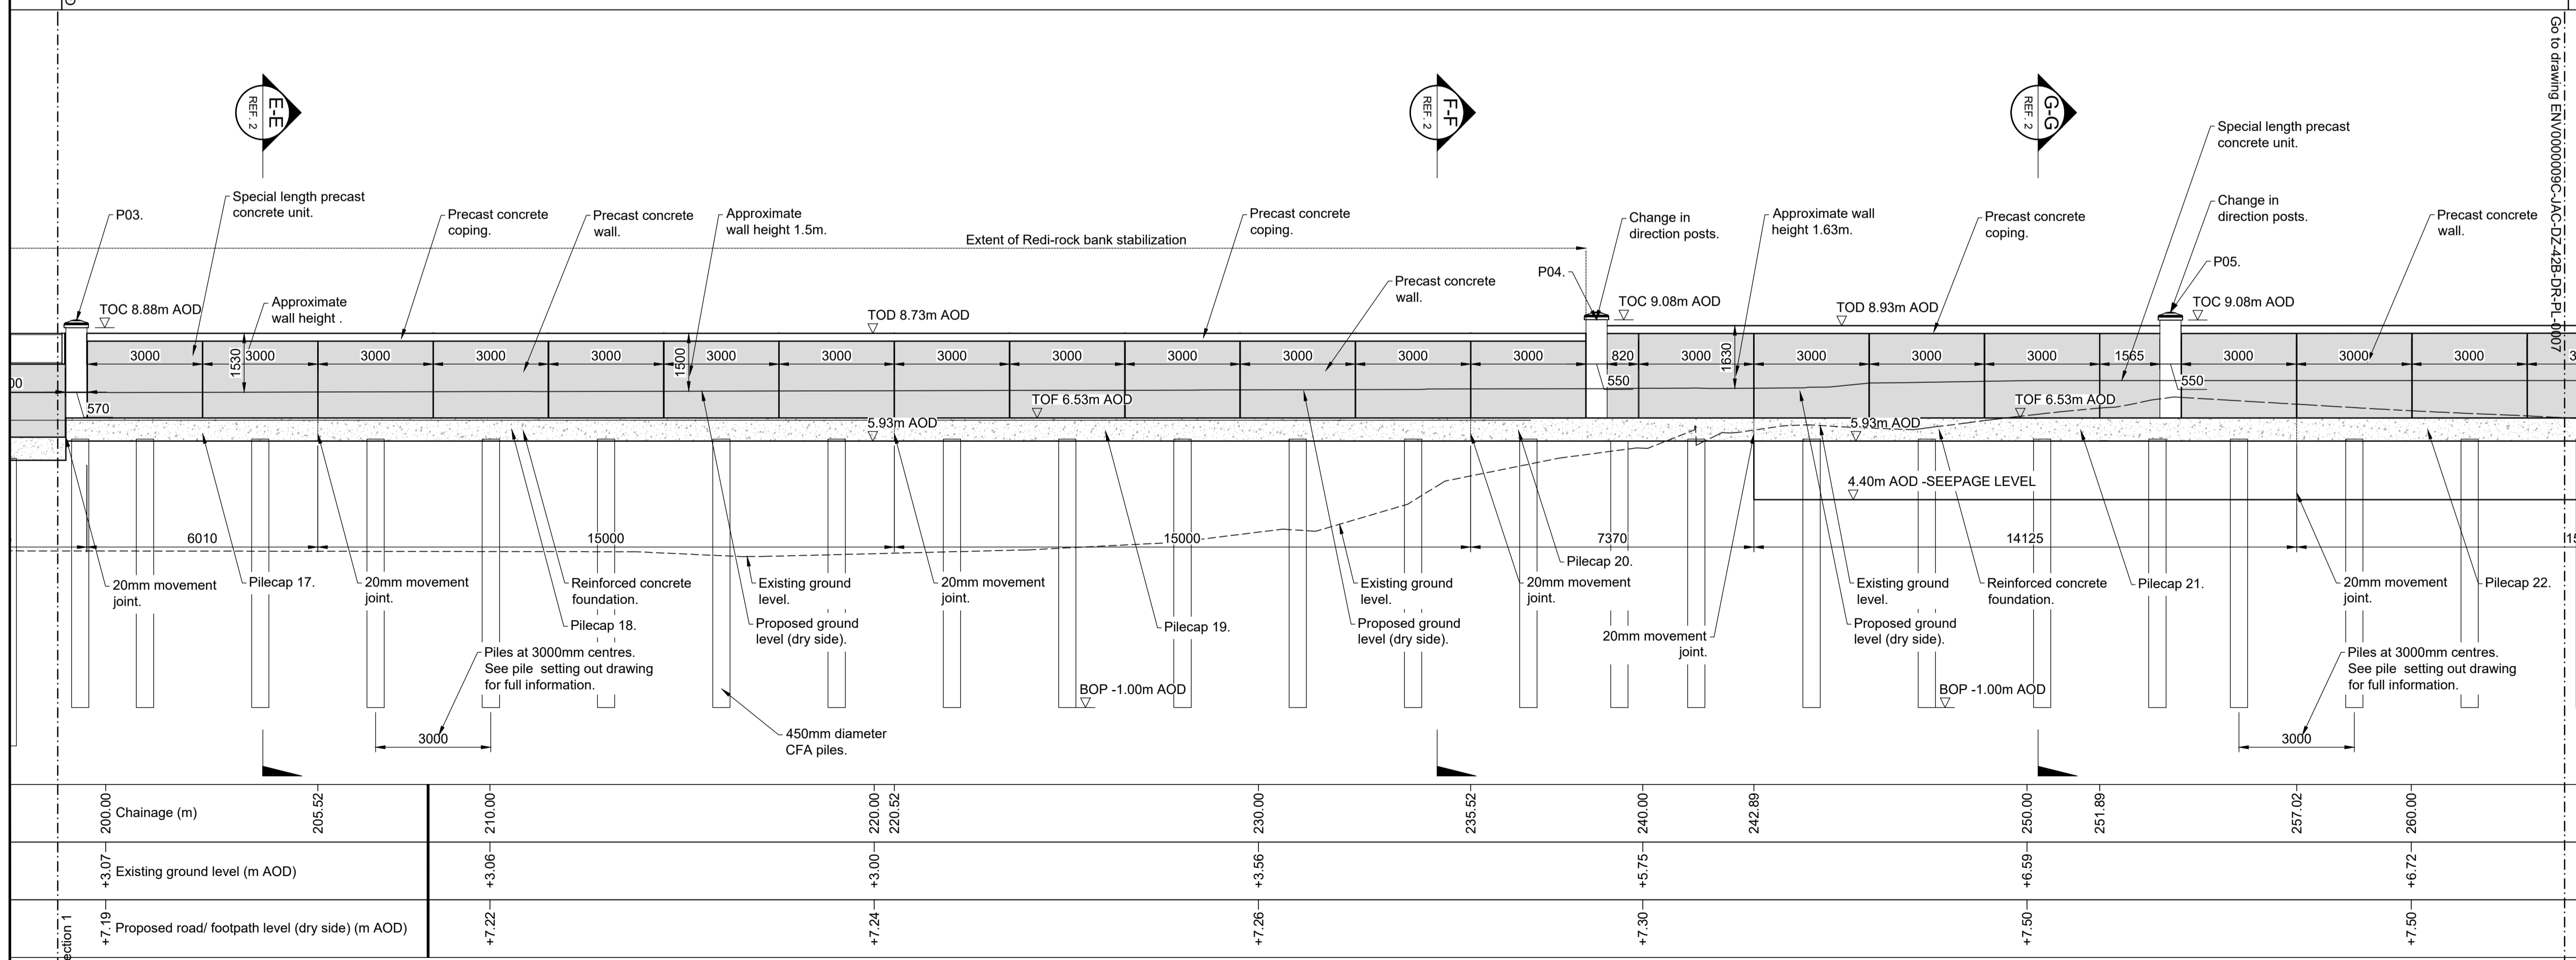

2 Longitudinal Section CH 190.00 to 260.00
SCALE 1:100

GENERAL NOTES

- ALL STRUCTURES SHOWN ARE NEW, UNLESS DENOTED AS EXISTING.

REFERENCES

- DRG ENV000009C-JAC-ZZ-42B-DR-PL-0001/0002 AREA 2B GENERAL ARRANGEMENT PLAN SHEET 1/2 OF 3.
- DRG ENV000009C-JAC-DZ-42A-DR-PL-0001/0002/0003 AREA 2B SECTIONS AND DETAILS SHEET 1/23 OF 4.
- DRG ENV000009C-JAC-DZ-42B-DR-PL-0005/0007 AREA 2B LONGITUDINAL SECTION SHEET 1/3 OF 3.

LEGEND

- BOP=BOTTOM OF PILE
 - EGL=EXISTING GROUND LEVEL
 - FDL=FLOOD DEFENCE LEVEL
 - PGL=PROPOSED GROUND LEVEL
 - TOC=TOP OF CONCRETE
 - TOD=TOP OF DEFENCE
 - TOF=TOP OF FOUNDATION
 - TOP=TOP OF PILE
 - TOR=TOP OF RAILING
- CONCRETE FOUNDATION
 PRECAST CONCRETE WALL

Rev	Rev. Date	Purpose of revision	JS	CF	NP	MW
P01	2020-11-16	For Planning				



In partnership with


Jacobs

Environment Agency

Project: Preston & South Ribble Flood Risk Management Scheme

Drawing title: Area 2B Longitudinal Section Sheet 2 of 3

Drawing status	S4 - Suitable for stage approval	Suitability	S4
Scale	1:100 @ A1	DO NOT SCALE	
Jacobs No.	B550B008	Rev	
Client No.	ENV000009C	Drawing number	P01

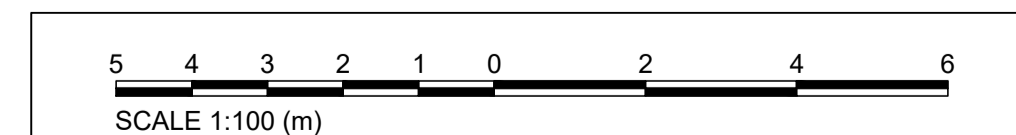

This map is reproduced from Ordnance Survey material with the permission of Ordnance Survey on behalf of Her Majesty's Stationery Office. © Crown copyright. Unauthorised reproduction infringes Crown copyright and may lead to prosecution or civil proceedings. Environment Agency (2020)100026380

C:\pw_workdir\weenvagency\legint\miodunm\dm07431\ENV000009C-JAC-DZ-42B-DR-PL-0006.dwg - 11/16/2020 10:31:35 AM - profile 1 - MIODUNM

Go to drawing ENV000009C-JAC-DZ-42B-DR-PL-0005

Go to drawing ENV000009C-JAC-DZ-42B-DR-PL-0007