



1 Plan 1  
SCALE 1:200

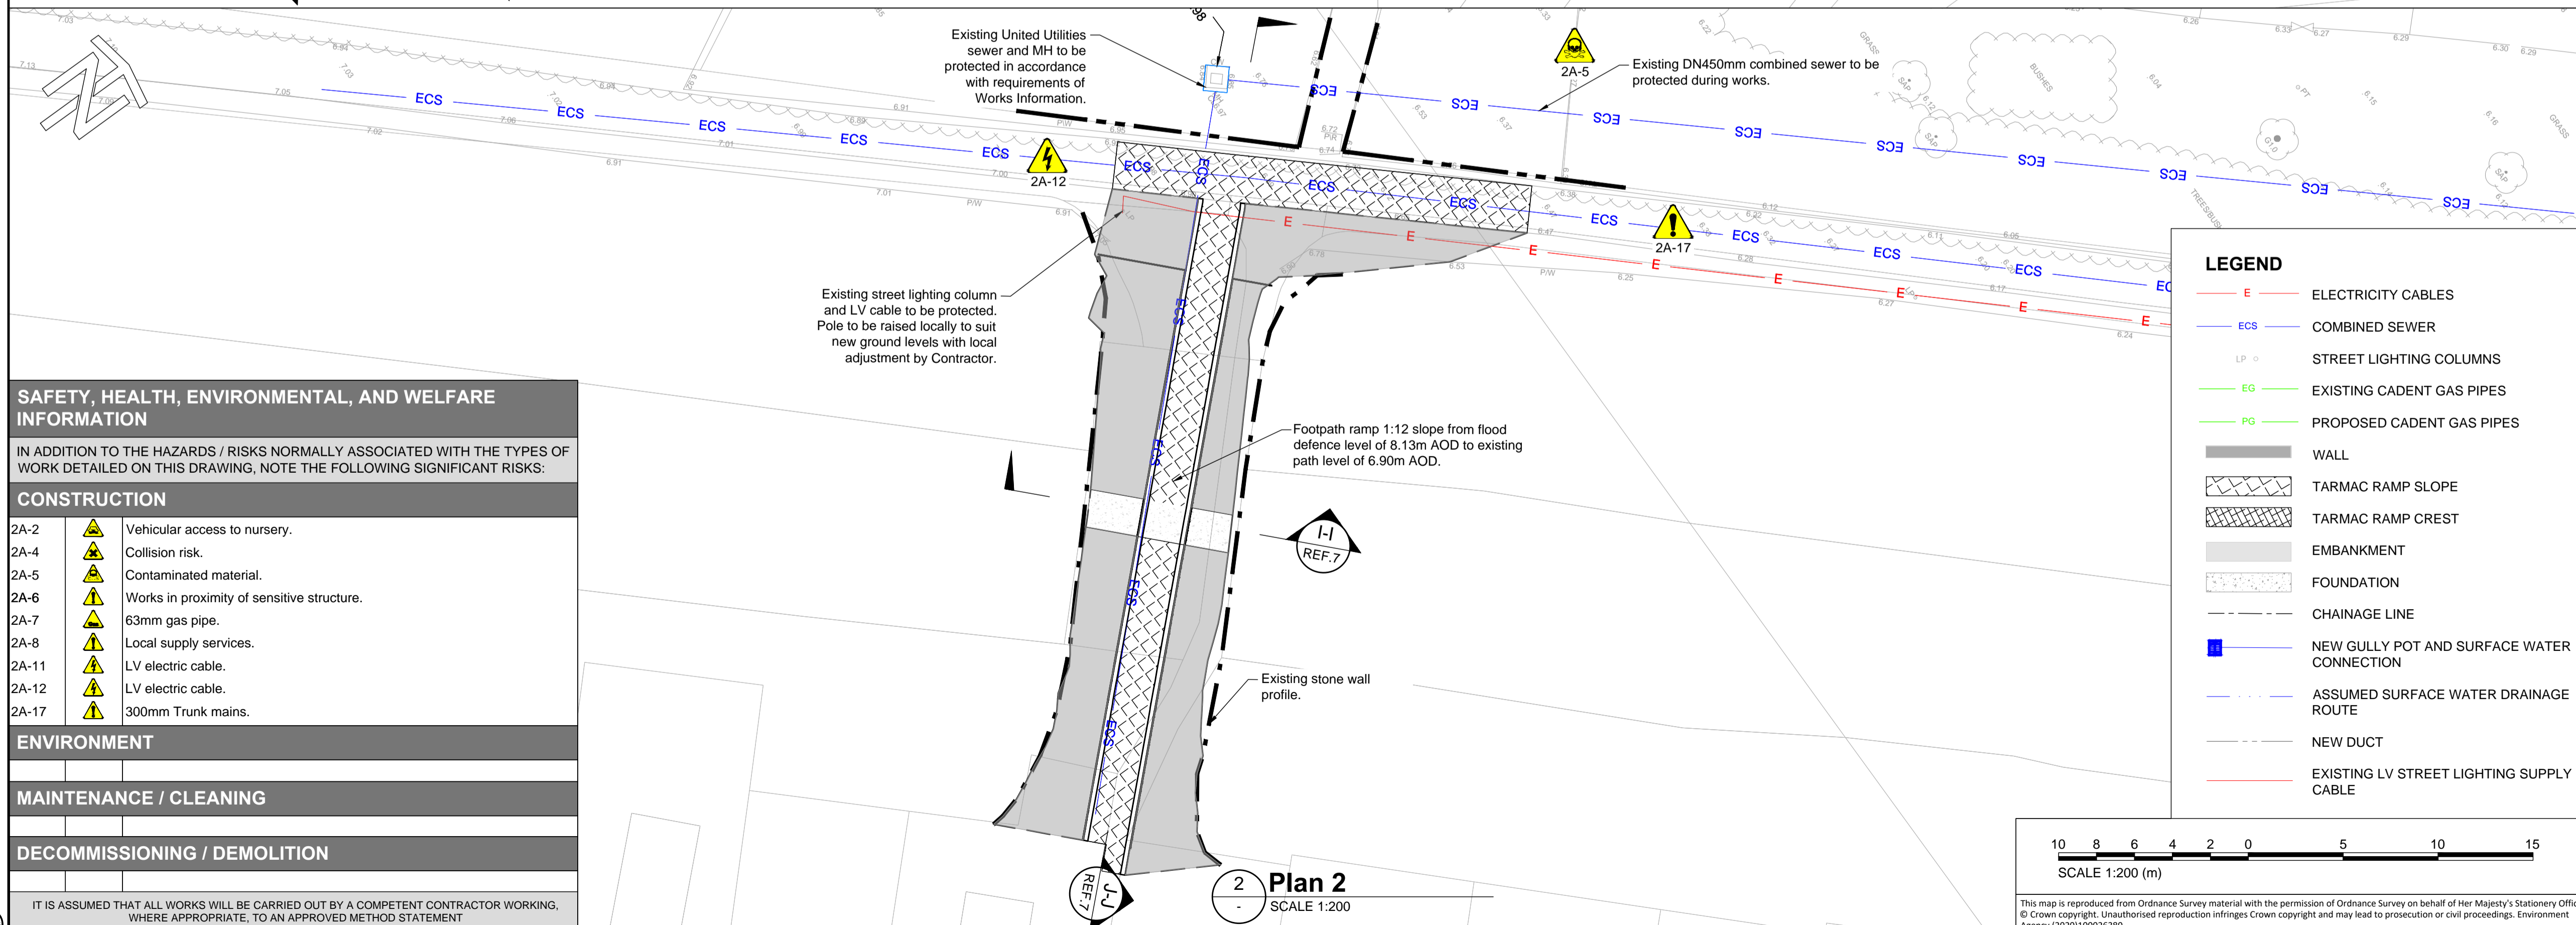

2 Plan 2  
SCALE 1:200

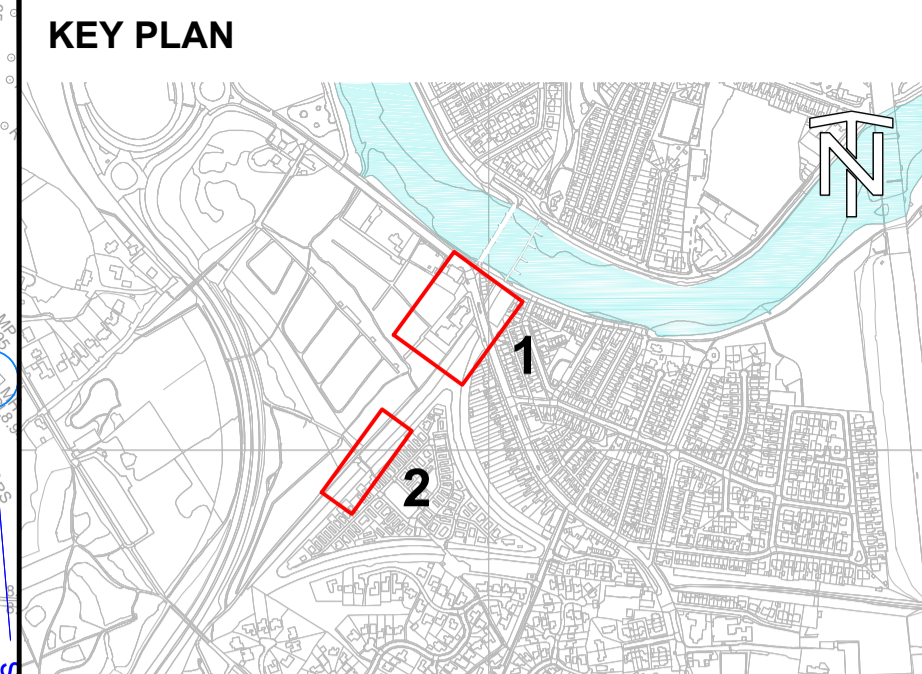

- GENERAL NOTES**
1. ALL DIMENSIONS ARE IN MILLIMETRES UNLESS NOTED OTHERWISE.
  2. ALL LEVELS ARE IN METRES ABOVE ORDNANCE DATUM.
  3. EXISTING SERVICES ARE PRESENT. PRE-CONSTRUCTION INFORMATION FOR LOCATIONS. ADDITIONAL PRIVATE SERVICES MAY ALSO BE PRESENT. ELECTRONIC SCANNING AND TRIAL HOLES ARE REQUIRED BY THE CONTRACTOR TO CONFIRM THE LOCATION OF SERVICES PRIOR TO CONSTRUCTION.
  4. WORKING METHODOLOGY IN THE VICINITY OF EXISTING SERVICES IS TO BE AGREED WITH STATS PROVIDERS AND CARRIED OUT IN ACCORDANCE WITH THE REQUIREMENTS OF THE WORKS INFORMATION.
  5. 63MM CADENT GAS PIPE IS TO BE DIVERTED IN ACCORDANCE WITH THE PROGRAMME CONSTRAINTS AND RESPONSIBILITIES SPECIFIED IN WORKS INFORMATION. LOCATION OF DIVERSION WILL NEED TO BE AGREED WITH CADENT GAS.
  6. MODIFICATIONS TO THE OVERHEAD BT CABLES AND BT POLE ARE REQUIRED TO FACILITATE CONSTRUCTION WORKS. REFER TO THE WORKS INFORMATION FOR PROGRAMME CONSTRAINTS AND RESPONSIBILITIES.
  7. THE ROUTE OF THE PRIVATE DRAINAGE HAS BEEN ASSUMED BASE ON A REVIEW OF MANHOLE COVERS WITHIN THE PENWORTHAM CHURCH CAR PARK. LOCATION AND CONNECTIONS TO PRIVATE DRAINS ARE TO BE VERIFIED WITH CCTV SURVEY. TRIAL HOLES AND ELECTRONIC SCANNING. NEW GULLIES ARE TO BE CONNECTED onto the EXISTING LINE. REQUIREMENTS FOR A NEW MH TO BE CONSTRUCTED AND INSERTION OF A WA-STOP NON RETURN VALVE ARE TO BE CONFIRMED FOLLOWING CONFIRMATION OF EXISTING DRAINAGE ROUTE.

- REFERENCES**
1. DRG ENV000009C-JAC-ZZ-42A-DR-C-0004/0005 AREA 2A EXISTING FEATURES AND HAZARDS SHEET 1/2 OF 2.
  2. DRG ENV000009C-JAC-ZZ-42A-DR-C-0007/0008 AREA 2A DEMOLITION AND SITE CLEARANCE SHEET 1/2 OF 2.
  3. DRG ENV000009C-JAC-ZZ-42A-DR-C-0001/0002 AREA 2A GA PLAN 1/2 OF 2.
  4. DRG ENV000009C-JAC-DW-42A-DR-S-0001/0002 AREA 2A CONCRETE GA PLAN SHEET 1/2 OF 2.
  5. DRG ENV000009C-JAC-DZ-42A-DR-C-0001 AREA 2A SECTIONS AND DETAILS SHEET 1 OF 3.
  6. DRG ENV000009C-JAC-DZ-42A-DR-C-0002 AREA 2A SECTIONS AND DETAILS SHEET 2 OF 3.
  7. DRG ENV000009C-JAC-DZ-42A-DR-C-0003 AREA 2A SECTIONS AND DETAILS SHEET 3 OF 3.

**SAFETY, HEALTH, ENVIRONMENTAL, AND WELFARE INFORMATION**

IN ADDITION TO THE HAZARDS / RISKS NORMALLY ASSOCIATED WITH THE TYPES OF WORK DETAILED ON THIS DRAWING, NOTE THE FOLLOWING SIGNIFICANT RISKS:

CONSTRUCTION	HAZARD / RISK
2A-2	Vehicle access to nursery.
2A-4	Collision risk.
2A-5	Contaminated material.
2A-6	Works in proximity of sensitive structure.
2A-7	63mm gas pipe.
2A-8	Local supply services.
2A-11	LV electric cable.
2A-12	LV electric cable.
2A-17	300mm Trunk mains.

**ENVIRONMENT**

**MAINTENANCE / CLEANING**

**DECOMMISSIONING / DEMOLITION**

IT IS ASSUMED THAT ALL WORKS WILL BE CARRIED OUT BY A COMPETENT CONTRACTOR WORKING, WHERE APPROPRIATE, TO AN APPROVED METHOD STATEMENT

CO2	2021-06-25	For Construction	MM	NP	SM	MW
PO1	2020-10-30	Full Business Case	MM	CF	NP	MW
Rev	Rev. Date	Purpose of revision	Orig	Check'd	Rev'd	Apprv'd

**European Union**  
European Regional Development Fund

In partnership with  
Lancashire County Council, North West Regional Flood & Coastal Committee, Environment Agency, Jacobs

Project: Preston & South Ribble Flood Risk Management Scheme  
Drawing title: Area 2A Service Diversion. Protection and Modification Requirements. Sheet 1 of 1

Drawing status: A5 - Authorised and accepted Stage 5  
Scale: 1:200 @ A1  
Client No: ENV000009C  
Drawing number: ENV000009C-JAC-ZZ-42A-DR-C-0011

© Copyright 2021 Jacobs UK Limited. The concepts and information contained in this document are the property of Jacobs. Use or copying of this document in whole or in part without the written permission of Jacobs constitutes an infringement of copyright. Limitation: This drawing has been prepared on behalf of, and for the exclusive use of Jacobs' Client, and is subject to, and issued in accordance with, the provisions of the contract between Jacobs and the Client. Jacobs accepts no liability or responsibility whatsoever for, or in respect of, any use of, or reliance upon, this drawing by any third party.

C:\pwworkdir\weenvagency\legint\formal\dmso7415\ENV000009C-JAC-ZZ-42A-DR-C-0011.dwg - 6/24/2021 9:46:20 AM - A1Frame - FORNVALM