

Amenity grassland (grass seed mix for general areas and making good)
 Mix: EG22C - Strong lawn grass mixture with clover
 Supplier: Emorsgate Seeds, www.wildseed.co.uk or similar approved
 Sowing Rate: 25g/m²

%	Species	Common name
2.375	Agrostis capillaris	Common Bent
2.375	Agrostis castellana	Highland Bent
47.5	Festuca rubra	Slender-creeping Red-fescue
23.75	Lolium perenne	Perennial Ryegrass
19	Poa pratensis	Smooth-stalked Meadow-grass
5	Trifolium repens	Small Leaved White Clover

SAFETY, HEALTH AND ENVIRONMENTAL INFORMATION

In addition to the hazards/risks normally associated with the type of work detailed on this drawing, note the following

CONSTRUCTION

- 1 Chartered and unchartered services
- 2 Working close to the river, and tidal variance in water level
- 3 Working in close to live carriageway
- 4 Working close to public footways and cycleways and potential interaction with the public
- 5 Chalara disease (ash die back)


MAINTENANCE / CLEANING

- 1 Working close to the river and tidal variance in water level
- 2 Working close to live carriageway
- 3 Working close to public footways and cycleways and potential interaction with the public
- 4 Chalara disease (ash die back)

DEMOLITION / DECOMMISSIONING

- 1 Chartered and unchartered services
- 2 Working close to the river and tidal variance in water level
- 3 Working close to live carriageway
- 4 Working close to public footways and cycleways and potential interaction with the public
- 5 Chalara disease (ash die back)

It is assumed that all works will be carried out by a competent contractor working, where appropriate, to an approved method statement

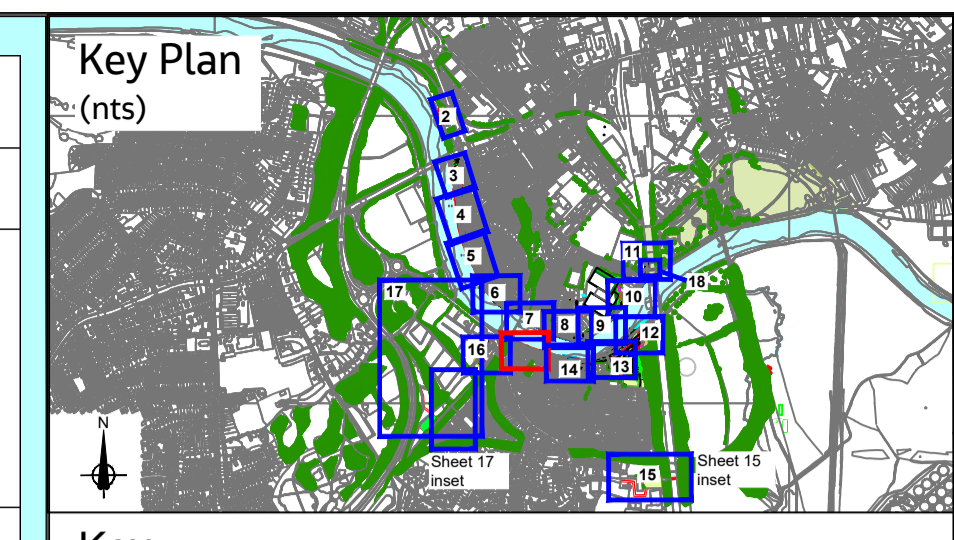


Key

- Main river
- Existing vegetation (trees and shrubs subject to topographical survey)
- National Cycle Route (NCR)
- Public Rights of Way

Proposed

- Works area - replacement flood wall, embankment etc.
- Tree and vegetation removal
- Replacement flood wall
- Replacement flood wall with glass panel
- Tarmac surfacing
- Amenity grassland

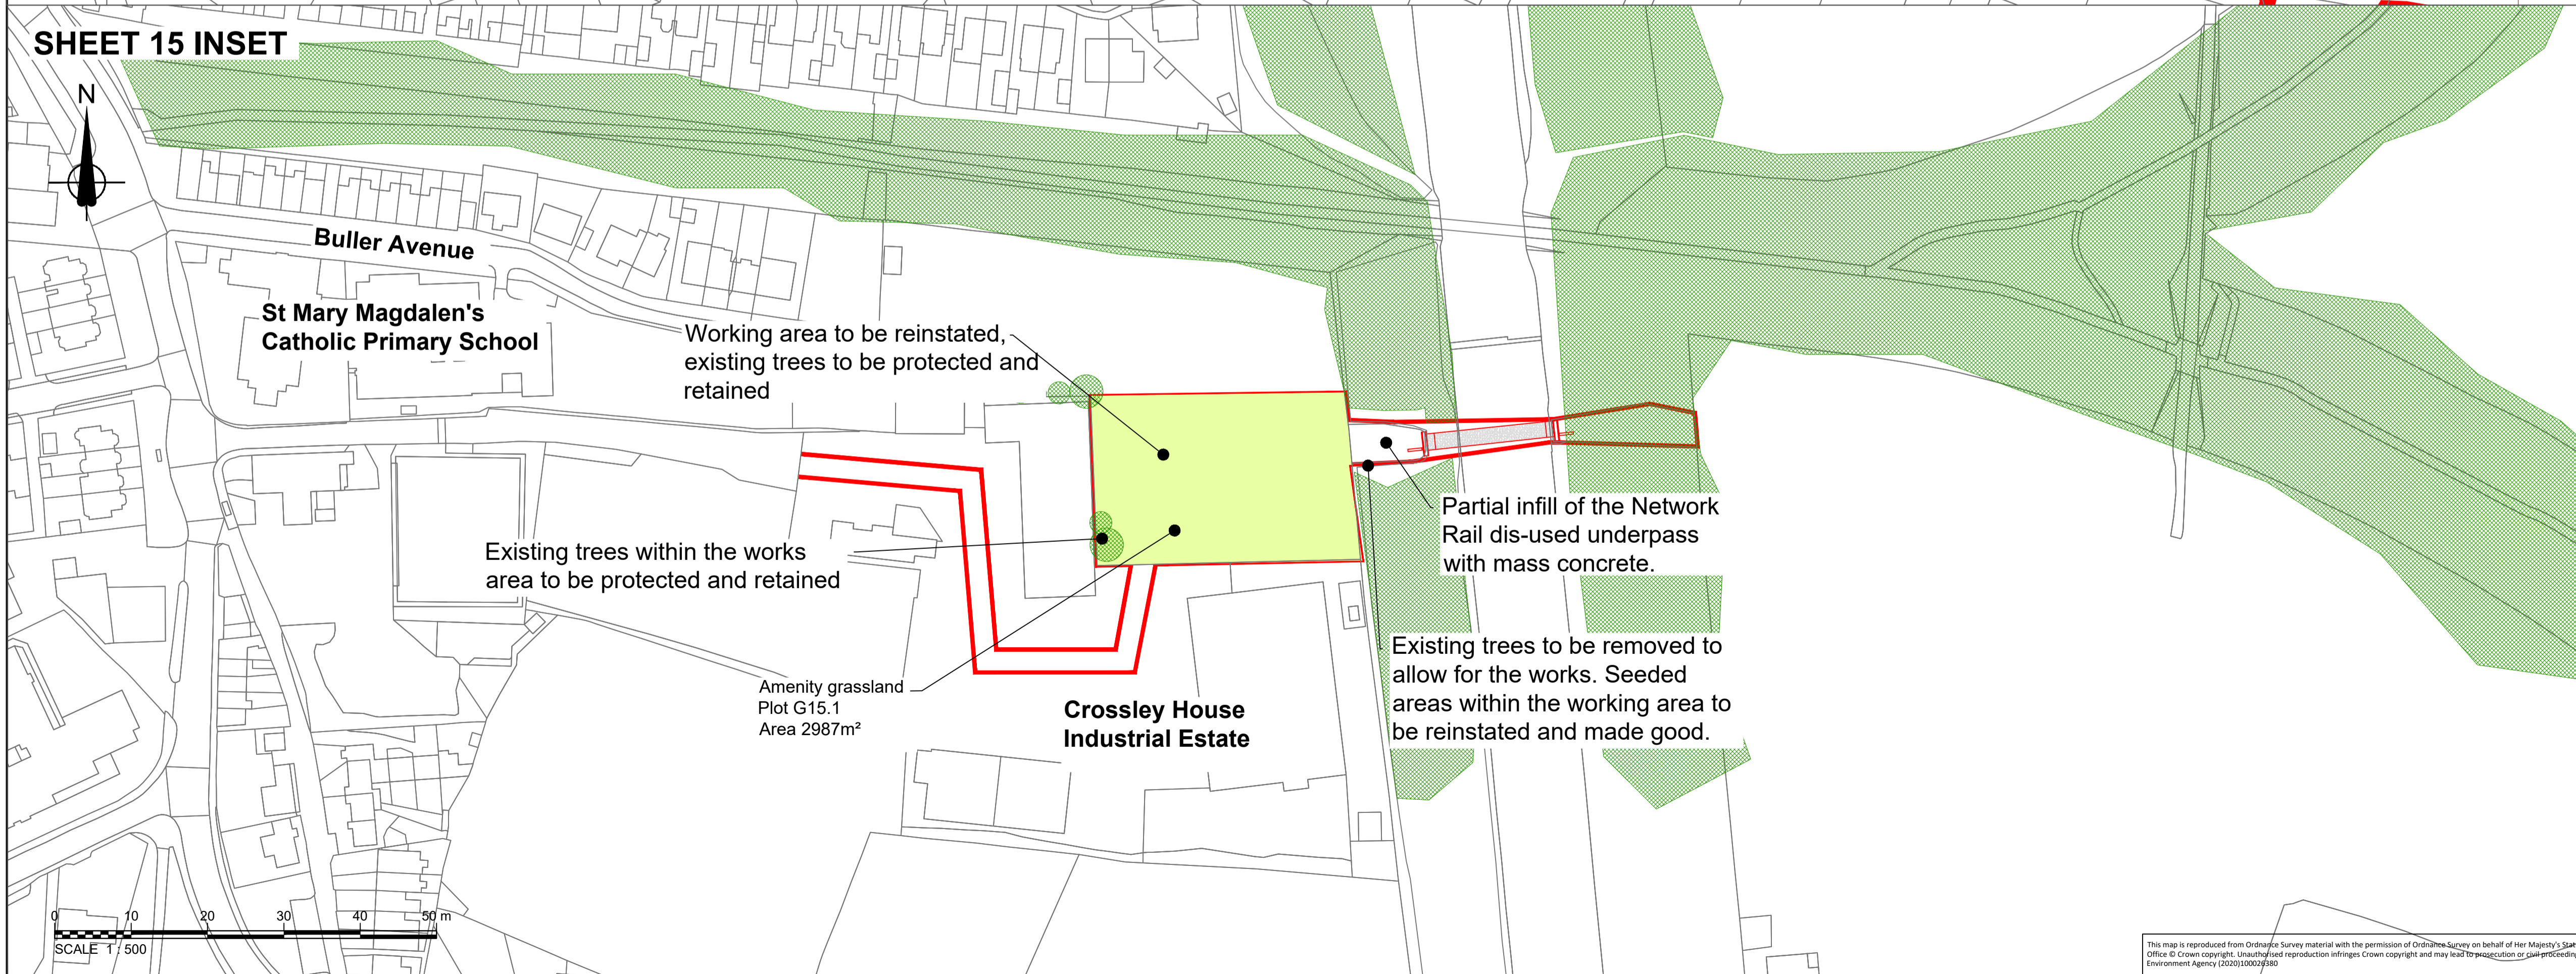

Notes:
 Refer to sheet 20 for notes applicable to the scheme.

Rev	Rev. Date	Purpose of revision	Orig	Check'd	Rev'd	Apprv'd
CO3	29.06.2021	FOR CONSTRUCTION	AR	KR	KR	MW
PO2	21.05.2021	WORKING DRAFT, EA COMMENTS	AR	KR	KR	MW
PO1	30.11.2020	PRELIMINARY	AR	KR	KR	MW

European Union
 European Regional Development Fund

In partnership with

Lancashire County Council

Jacobs Environment Agency

Project: Preston & South Ribble Flood Risk Management Scheme

Drawing title: LANDSCAPE PROPOSALS PLANTING PLAN SHEET 15 OF 21 - RIVERSIDE ROAD

Drawing status: A5 - Authorised and accepted Stage 5

Scale: 1:250@ A1, 1:500@ A3, DO NOT SCALE

Jacobs No. B550B008

Client No. ENV0000009C

Drawing number: ENV0000009C-JAC-ZZ-ZZ-DR-L0027

© Copyright 2021 Jacobs U.K. Limited. The concepts and information contained in this document are the property of Jacobs. Use or copying of this document in whole or in part without the written permission of Jacobs constitutes an infringement of copyright. Limitation: This drawing has been prepared on behalf of, and for the exclusive use of, Jacobs' Client, and is subject to, and issued in accordance with, the provisions of the contract between Jacobs and the Client. Jacobs accepts no liability or responsibility whatsoever for or in respect of, any use of, or reliance upon, this drawing by any third party.