
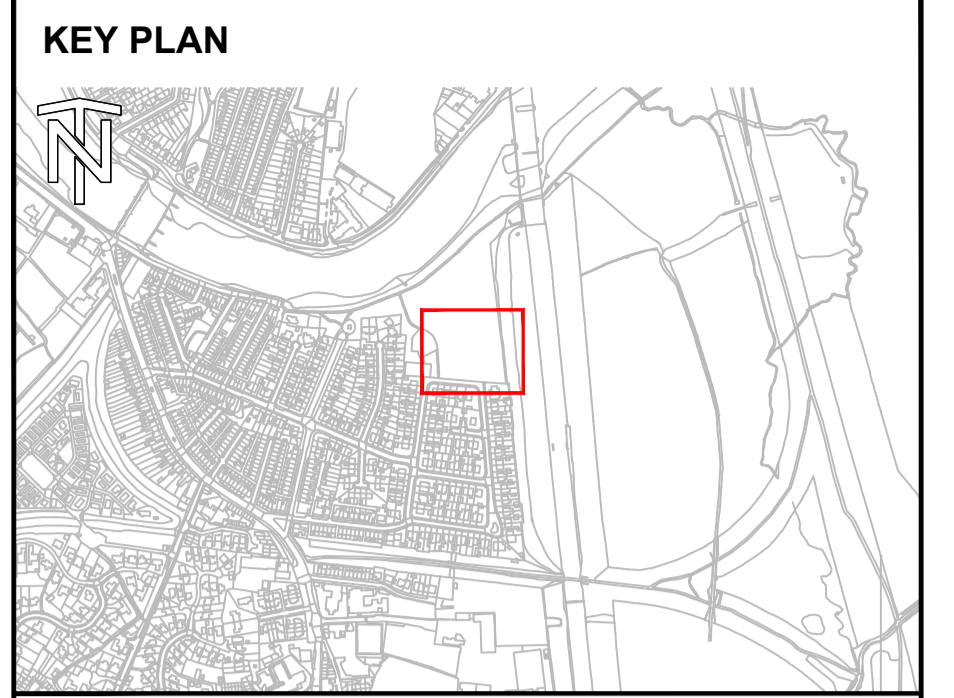


Go to drawing ENV000009C-JAC-ZZ-42B-DR-EN-0004

Go to drawing ENV000009C-JAC-ZZ-42B-DR-EN-0003

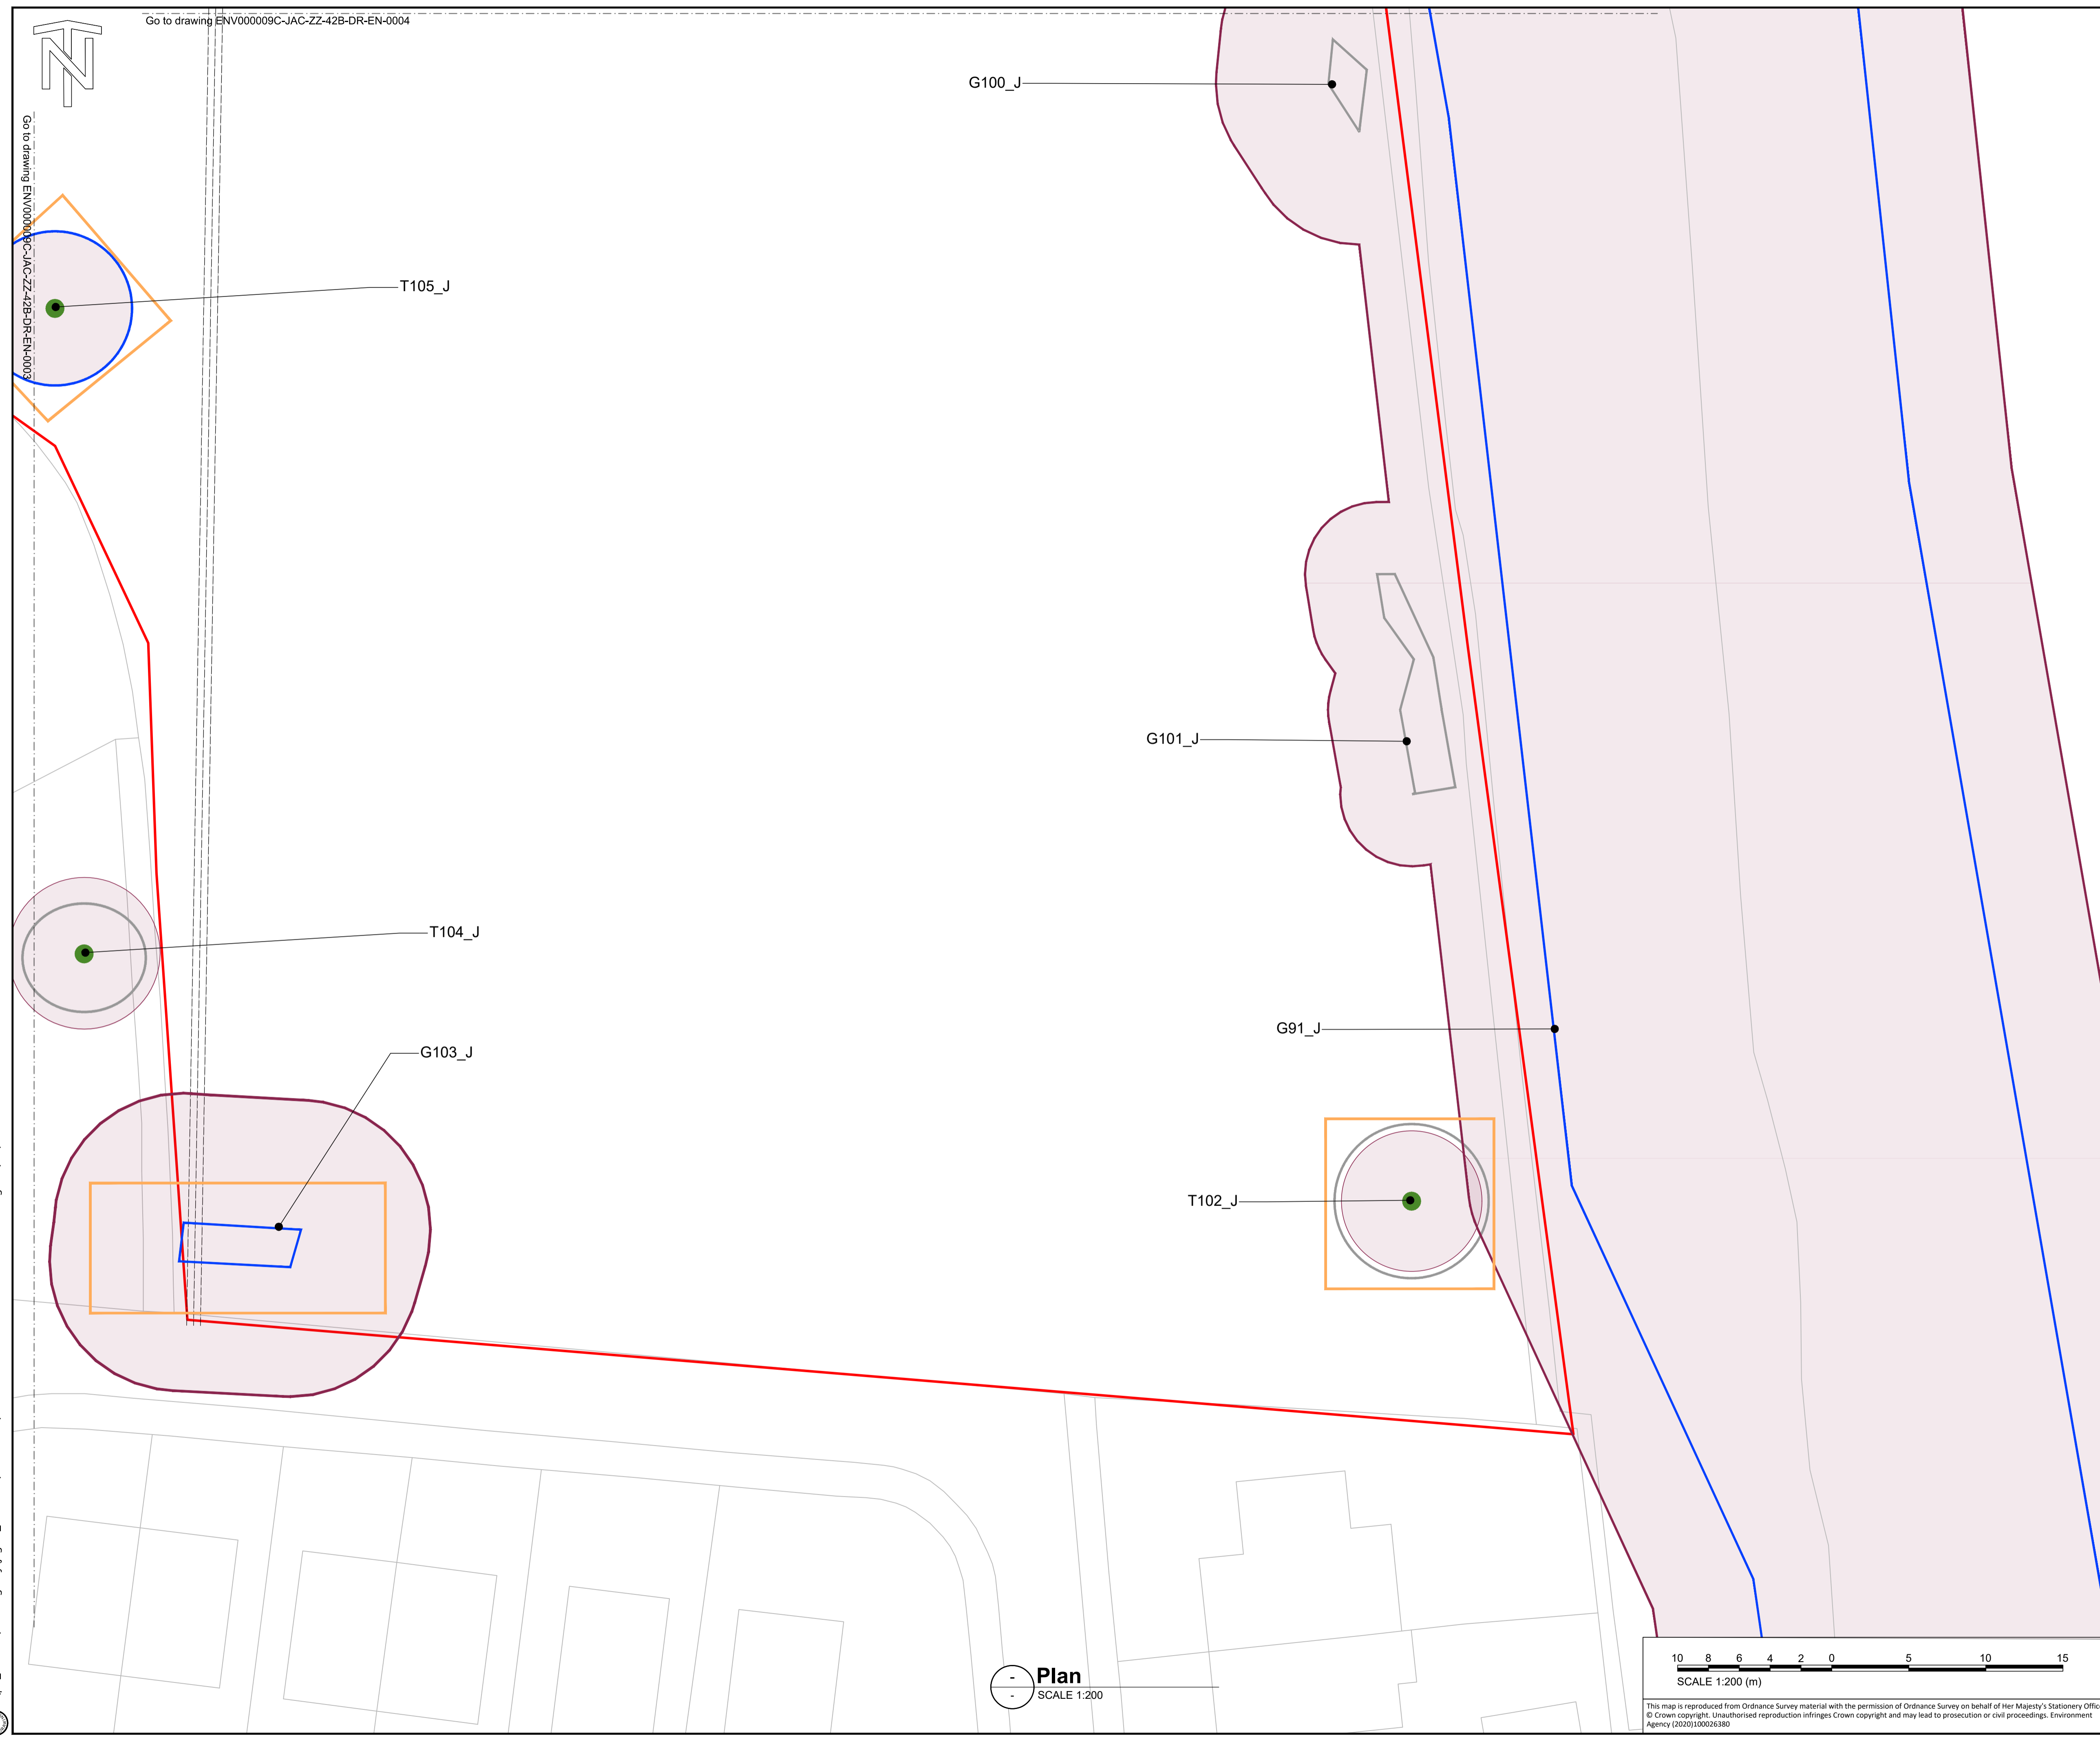

GENERAL NOTES
1. ALL DIMENSIONS ARE IN MILLIMETRES UNLESS NOTED OTHERWISE.
2. ALL LEVELS ARE IN METRES ABOVE ORDNANCE DATUM.

LEGEND

- DEFENCE ALIGNMENT
- WORKS AREA BOUNDARY
- INDIVIDUAL TREES
- CATEGORY B CANOPY
- CATEGORY C CANOPY
- ROOT PROTECTION AREA
- FENCING

C:\pw_workdir\weenvagency\legint\alroberts\dms07420\ENV000009C-JAC-ZZ-42B-DR-EN-0005.dwg - 08/03/2022 12:44:48 - A1Frame - ALRoberts

Rev	Rev. Date	Purpose of revision	Orig	Check'd	Rev'd	Appr'd
C01	2021-03-03	For Construction		AR	JW	MS JF



Project: Preston & South Ribble Flood Risk Management Scheme

Drawing title: Area 2B Tree Protection Measures Sheet 5 of 5

Drawing status: A5 - Authorised and accepted Stage 5 Suitability: A5

Scale: 1:200 @ A1 DO NOT SCALE
Jacobs No.: B550B008
Client No.: ENV000009C Rev: C01

Drawing number: ENV000009C-JAC-ZZ-42B-DR-EN-0005
© Copyright 2022 Jacobs U.K. Limited. The concepts and information contained in this document are the property of Jacobs. Use or copying of this document in whole or in part without the written permission of Jacobs constitutes an infringement of copyright. Limitation: This drawing has been prepared on behalf of, and for the exclusive use of, Jacobs' Client, and is subject to, and issued in accordance with, the provisions of the contract between Jacobs and the Client. Jacobs accepts no liability or responsibility whatsoever for or in respect of, any use of, or reliance upon, this drawing by any third party.

Plan
SCALE 1:200

