


Signing Project	M65
Sign Reference	REF 4
Sign x Height	200
Material	Microprismatic
Width (mm)	1300
Height (mm)	1300
Area (sq.m)	1.69
Background	Blue
Border	White
Legend	White




Signing Project	M65
Sign Reference	REF 5
Sign x Height	900
Material	Microprismatic
Width (mm)	900
Height (mm)	900
Area (sq.m)	0.84
Background	White
Border	Red
Legend	Black




Signing Project	M65
Sign Reference	REF 6
Sign x Height	900
Material	Microprismatic
Width (mm)	900
Height (mm)	900
Area (sq.m)	0.84
Background	White
Border	Red
Legend	Black

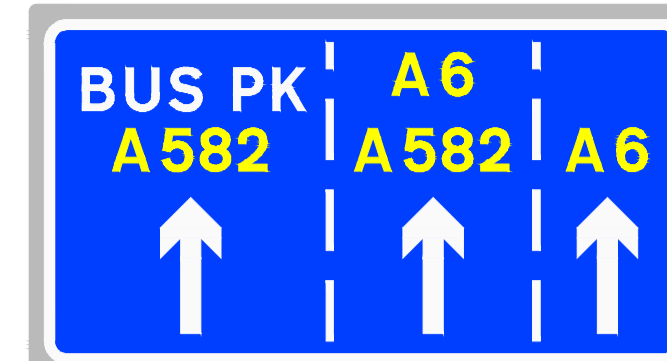

Signing Project	M65
Sign Reference	REF 2
Sign x Height	125.0
Material	Microprismatic
Width (mm)	2655
Height (mm)	1420
Area (sq.m)	3.77
Background	Green
Border	White
Legend	White

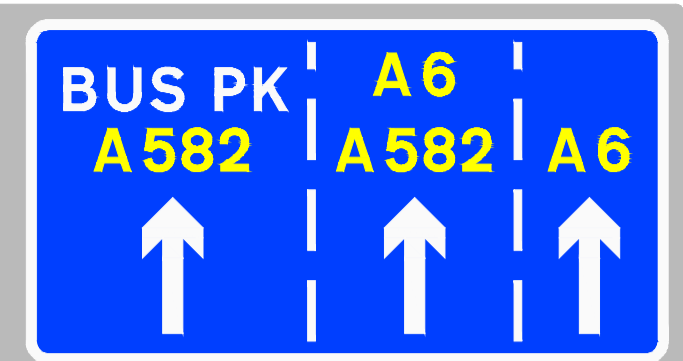


Signing Project	M65
Sign Reference	REF 2
Sign x Height	125.0
Material	Microprismatic
Width (mm)	2655
Height (mm)	1420
Area (sq.m)	3.77
Background	Green
Border	White
Legend	White

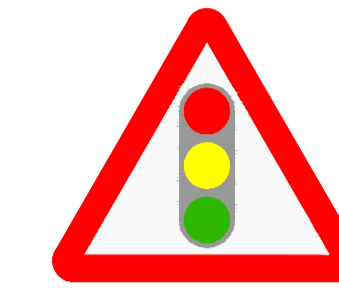

Signing Project	M65
Sign Reference	REF 3
Sign x Height	1020
Material	Microprismatic
Width (mm)	900
Height (mm)	900
Area (sq.m)	0.84
Background	White
Border	Red
Legend	Black

Traffic signals ahead

Signing Project	M65
Sign Reference	REF 3
Sign x Height	100.0
Material	Microprismatic
Width (mm)	845
Height (mm)	775
Area (sq.m)	0.65
Background	White
Border	Black
Legend	Black

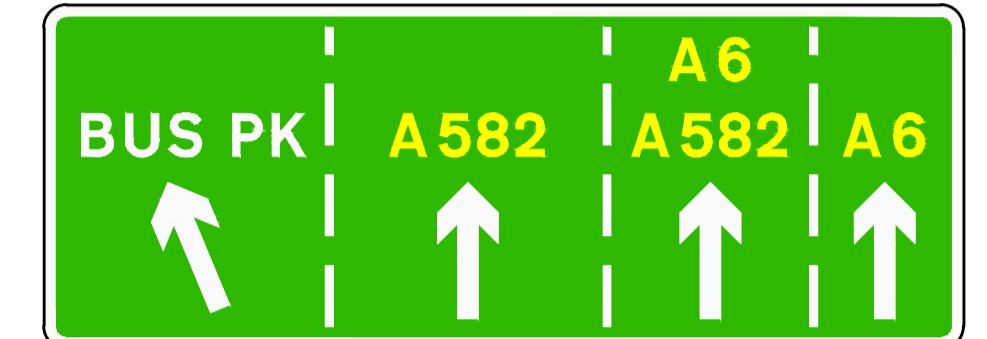

Signing Project	M65
Sign Reference	REF 1
Sign x Height	100.0
Material	Microprismatic
Width (mm)	3040
Height (mm)	1140
Area (sq.m)	3.47
Background	Green
Border	White
Legend	White

REV	DATE	BY	DESCRIPTION	CHK	APP
P06	15/09/2023	DR	SIGNAGE STRATEGY ADDED	JR	JR
P05	07/09/2023	DR	NEW ALIGNMENT ON EAST WEST APPROACH	JR	JR
P04	25/07/2023	DR	EAST TO WEST ARM AMENDED	JO	JO
P03	29/06/2023	DR	ROUNDABOUT AMENDED BY CRIC	JO	JO
P02	14/06/2023	DR	ROUNDABOUT AMENDED	JO	JO
P01	02/09/2022	XXX	FIRST ISSUE	XXX	XXX

DRAWING STATUS: S0 - WORK IN PROGRESS


First Street, Manchester, M15 4RP, UK
T+44 (0) 161 200 5000
wsp.com

CLIENT: MAPLE GROVE DEVELOPMENTS

ARCHITECT: FLETCHER RAE

SITE/PROJECT: LANCASHIRE CENTRAL, CUERDEN

TITLE: M65 TERMINUS ROUNDABOUT

SCALE @ A1:	1:1250	CHECKED:	SG	APPROVED:	SG
PROJECT NO:	70084465	DESIGNED:	DR	DRAWN:	DR
DATE:	September 23	REV:			
DRAWING NO:	84465-WSP-XX-DR-004				P06
© WSP UK Ltd					

File name: \\UK\WSPGROUP\COM\CENTRAL DATA\PROJECTS\70084465\WSP\DESIGN\PLANNING\070084465 - LANCASHIRE CENTRAL - CUERDEN\070084465 - LANCASHIRE CENTRAL - CUERDEN\070084465 - LANCASHIRE CENTRAL - CUERDEN - ROUNDABOUT AMENDMENTS\070084465 - LANCASHIRE CENTRAL - CUERDEN - ROUNDABOUT AMENDMENTS - M65 TERMINUS ROUNDABOUT - SIGNAGE.dwg, 15 September 2023, 14:59:16, by Ramon, Dodds