


ZONES

- CIRCULATION
- GROUNDSKEEPING
- PLANT
- PLAYERS & CHANGING
- STAFF
- STORE

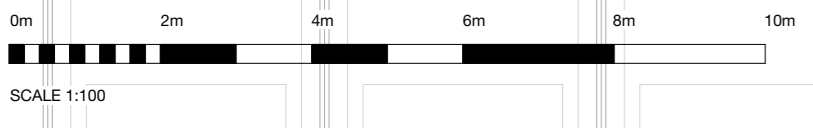

NOTES

BUILDING DESIGN PARTNERSHIP SHALL HAVE NO RESPONSIBILITY FOR ANY USE MADE OF THIS DOCUMENT OTHER THAN FOR THAT WHICH IT WAS PREPARED AND ISSUED.


ALL DIMENSIONS SHOULD BE CHECKED ON SITE.

DO NOT SCALE FROM THIS DRAWING.


ANY DRAWING ERRORS OR DISCREPANCIES SHOULD BE BROUGHT TO THE ATTENTION OF BUILDING DESIGN PARTNERSHIP AT THE ADDRESS SHOWN BELOW.

DRAWINGS SHALL BE READ IN CONJUNCTION WITH THE FOLLOWING BEFORE WORK COMMENCES:

- THE CON DESIGN ISSUES REGISTER
- THE BDP RISK REGISTER
- THE PROJECT CON RISK REGISTER

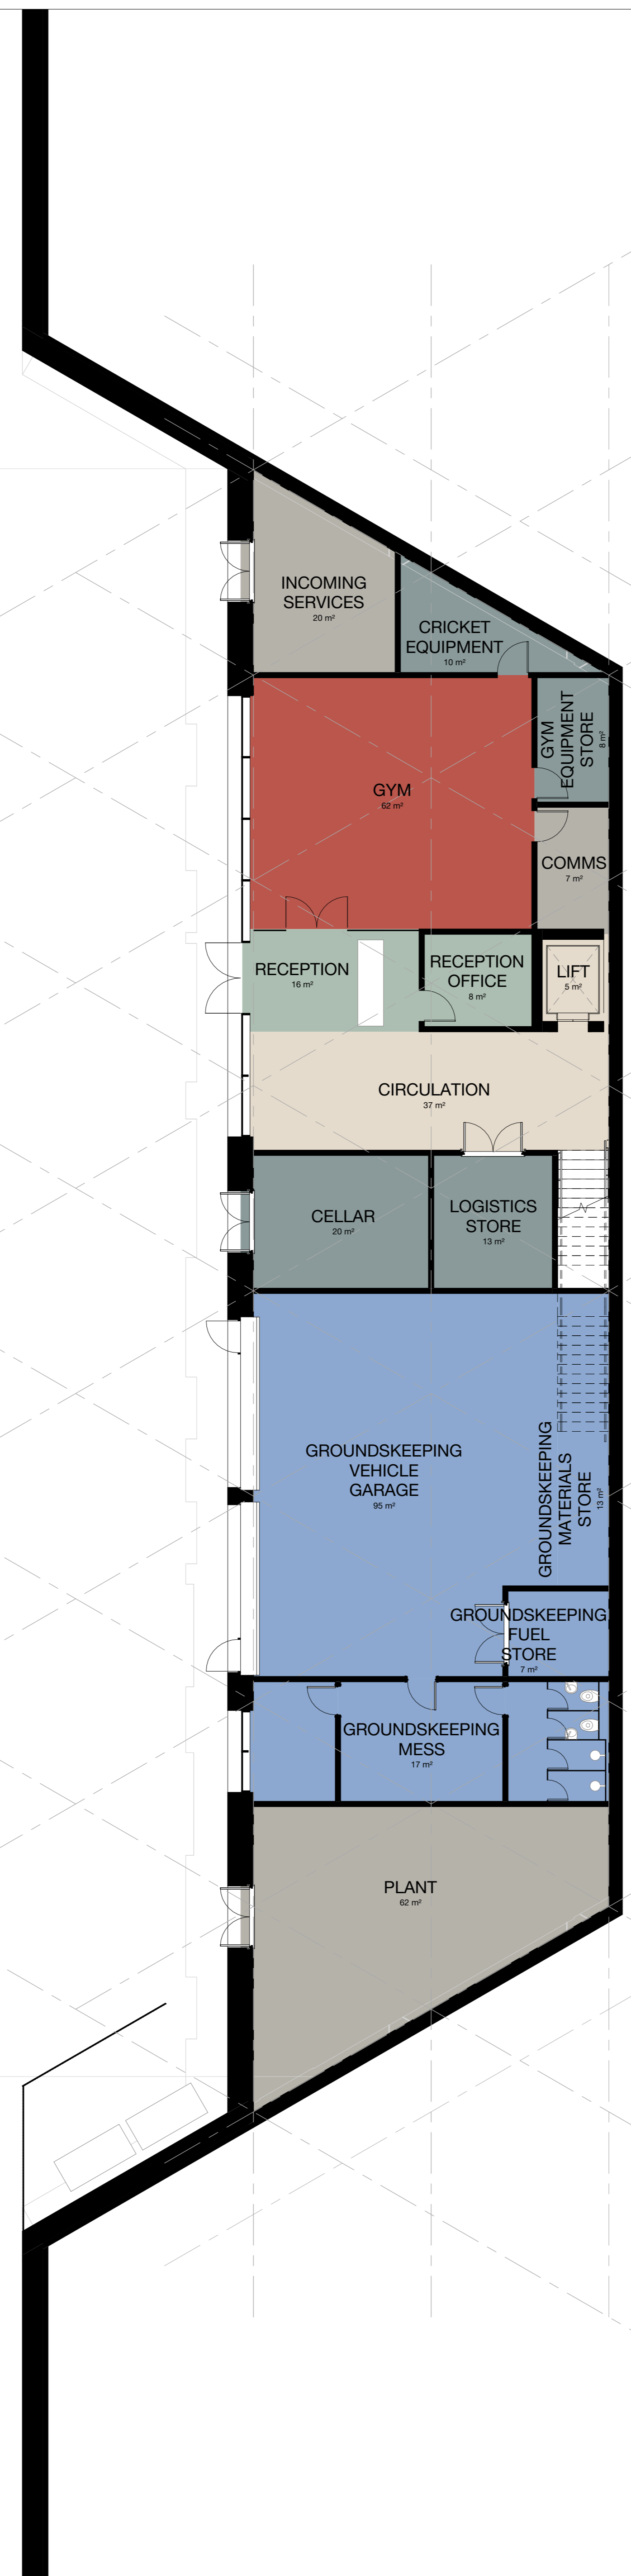

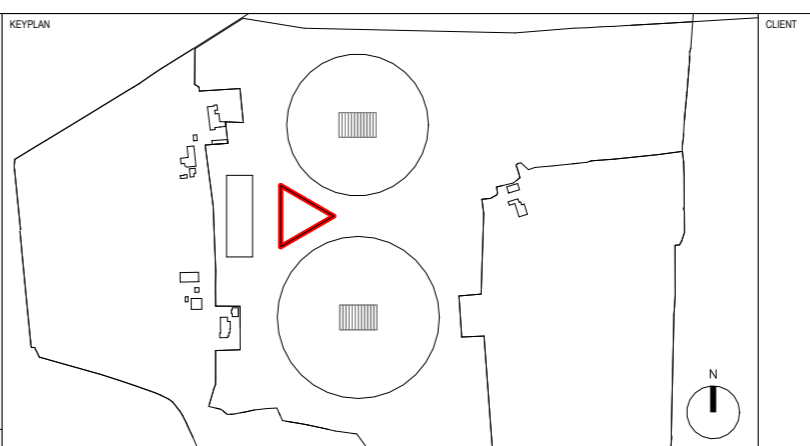

ERIC WRIGHT
CONSTRUCTION
MEMBER OF THE WOODCOCK GROUP

Lancashire
County Council

11 Duize Street
PO Box 85
Pocklington
Manchester
M40 3JA
United Kingdom
T +44 (0)161 828 2200
www.bdp.com

BDP.

Woodcock Estate	
P3000932	SCALE @ A0
Lower Ground Floor Plan	1:100
DATE PUBLISHED 04/07/21	DATE ISSUED P08
WDK-BDP-Z1-00-DR-A-(0)-0001	