

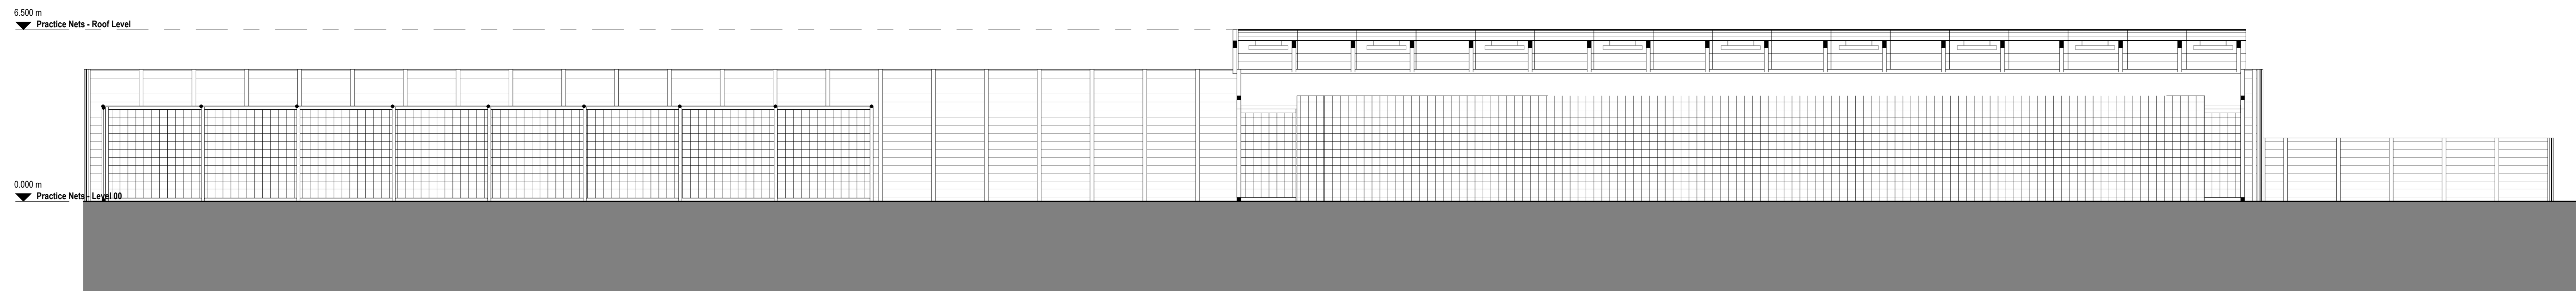



Practice Nets - Cross Section
1 : 100

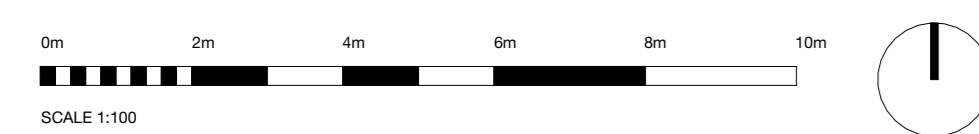

Practice Nets - Long Section
1 : 100

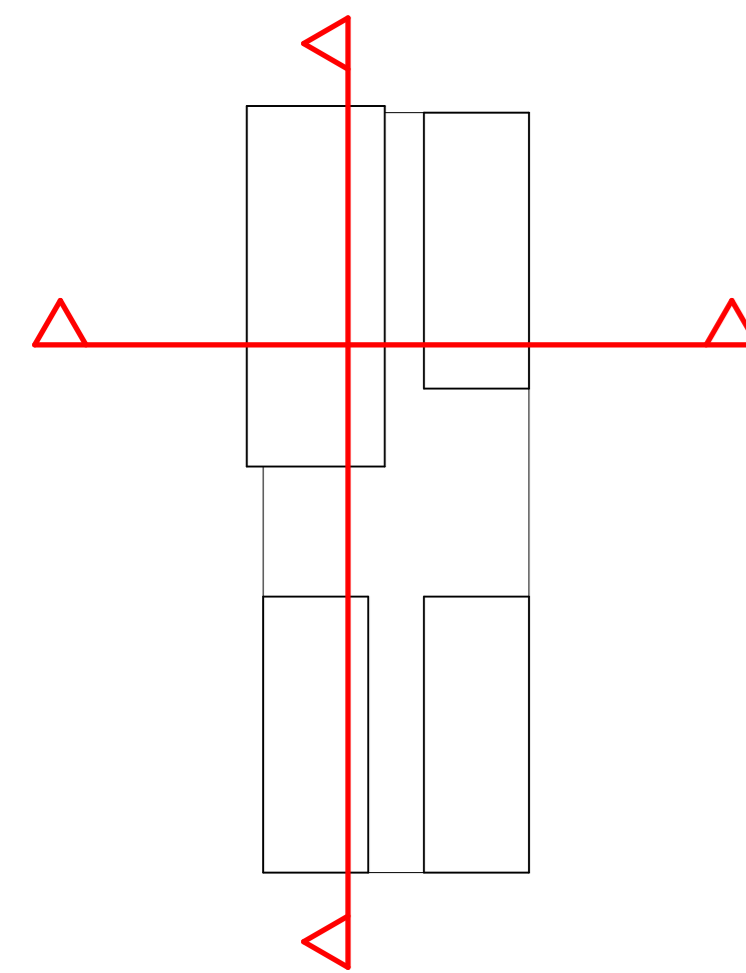

P00	Final Issue	JAB	JAC	19/12/2021
P01	General Update	JAB	JAC	08/01/2022
P02	General Update	JAB	JAC	21/01/2022
P03	General Update	JAB	JAC	19/02/2022
P04	General Update	JAB	JAC	14/03/2022
P05	Issued for Planning	JAB	JAC	24/03/2022

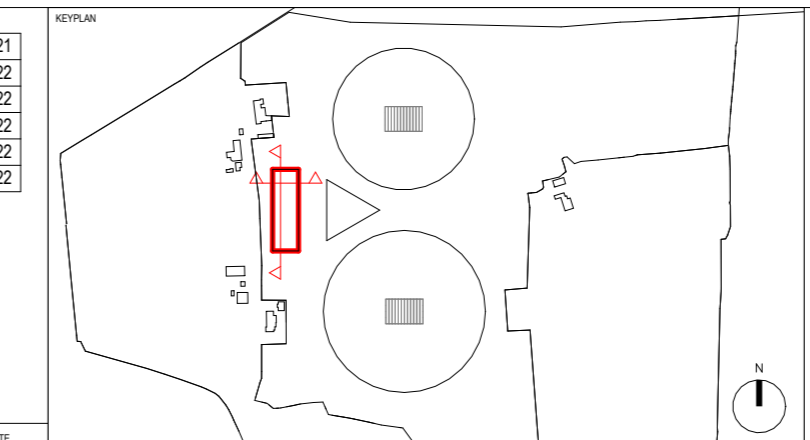

11 Duize Street
PO Box 65
Pocklington Basin
Manchester
M20 3JA
United Kingdom
T +44 (0)161 828 2200
www.bdp.com



Woodcock Estate

P3000932

Practice Nets - Sections

@ A0

1 : 100

17/12/21

WDK-BDP-Z2-XX-DR-A-(0)-1002

P05