


## **Appendix A – Survey General Arrangement**

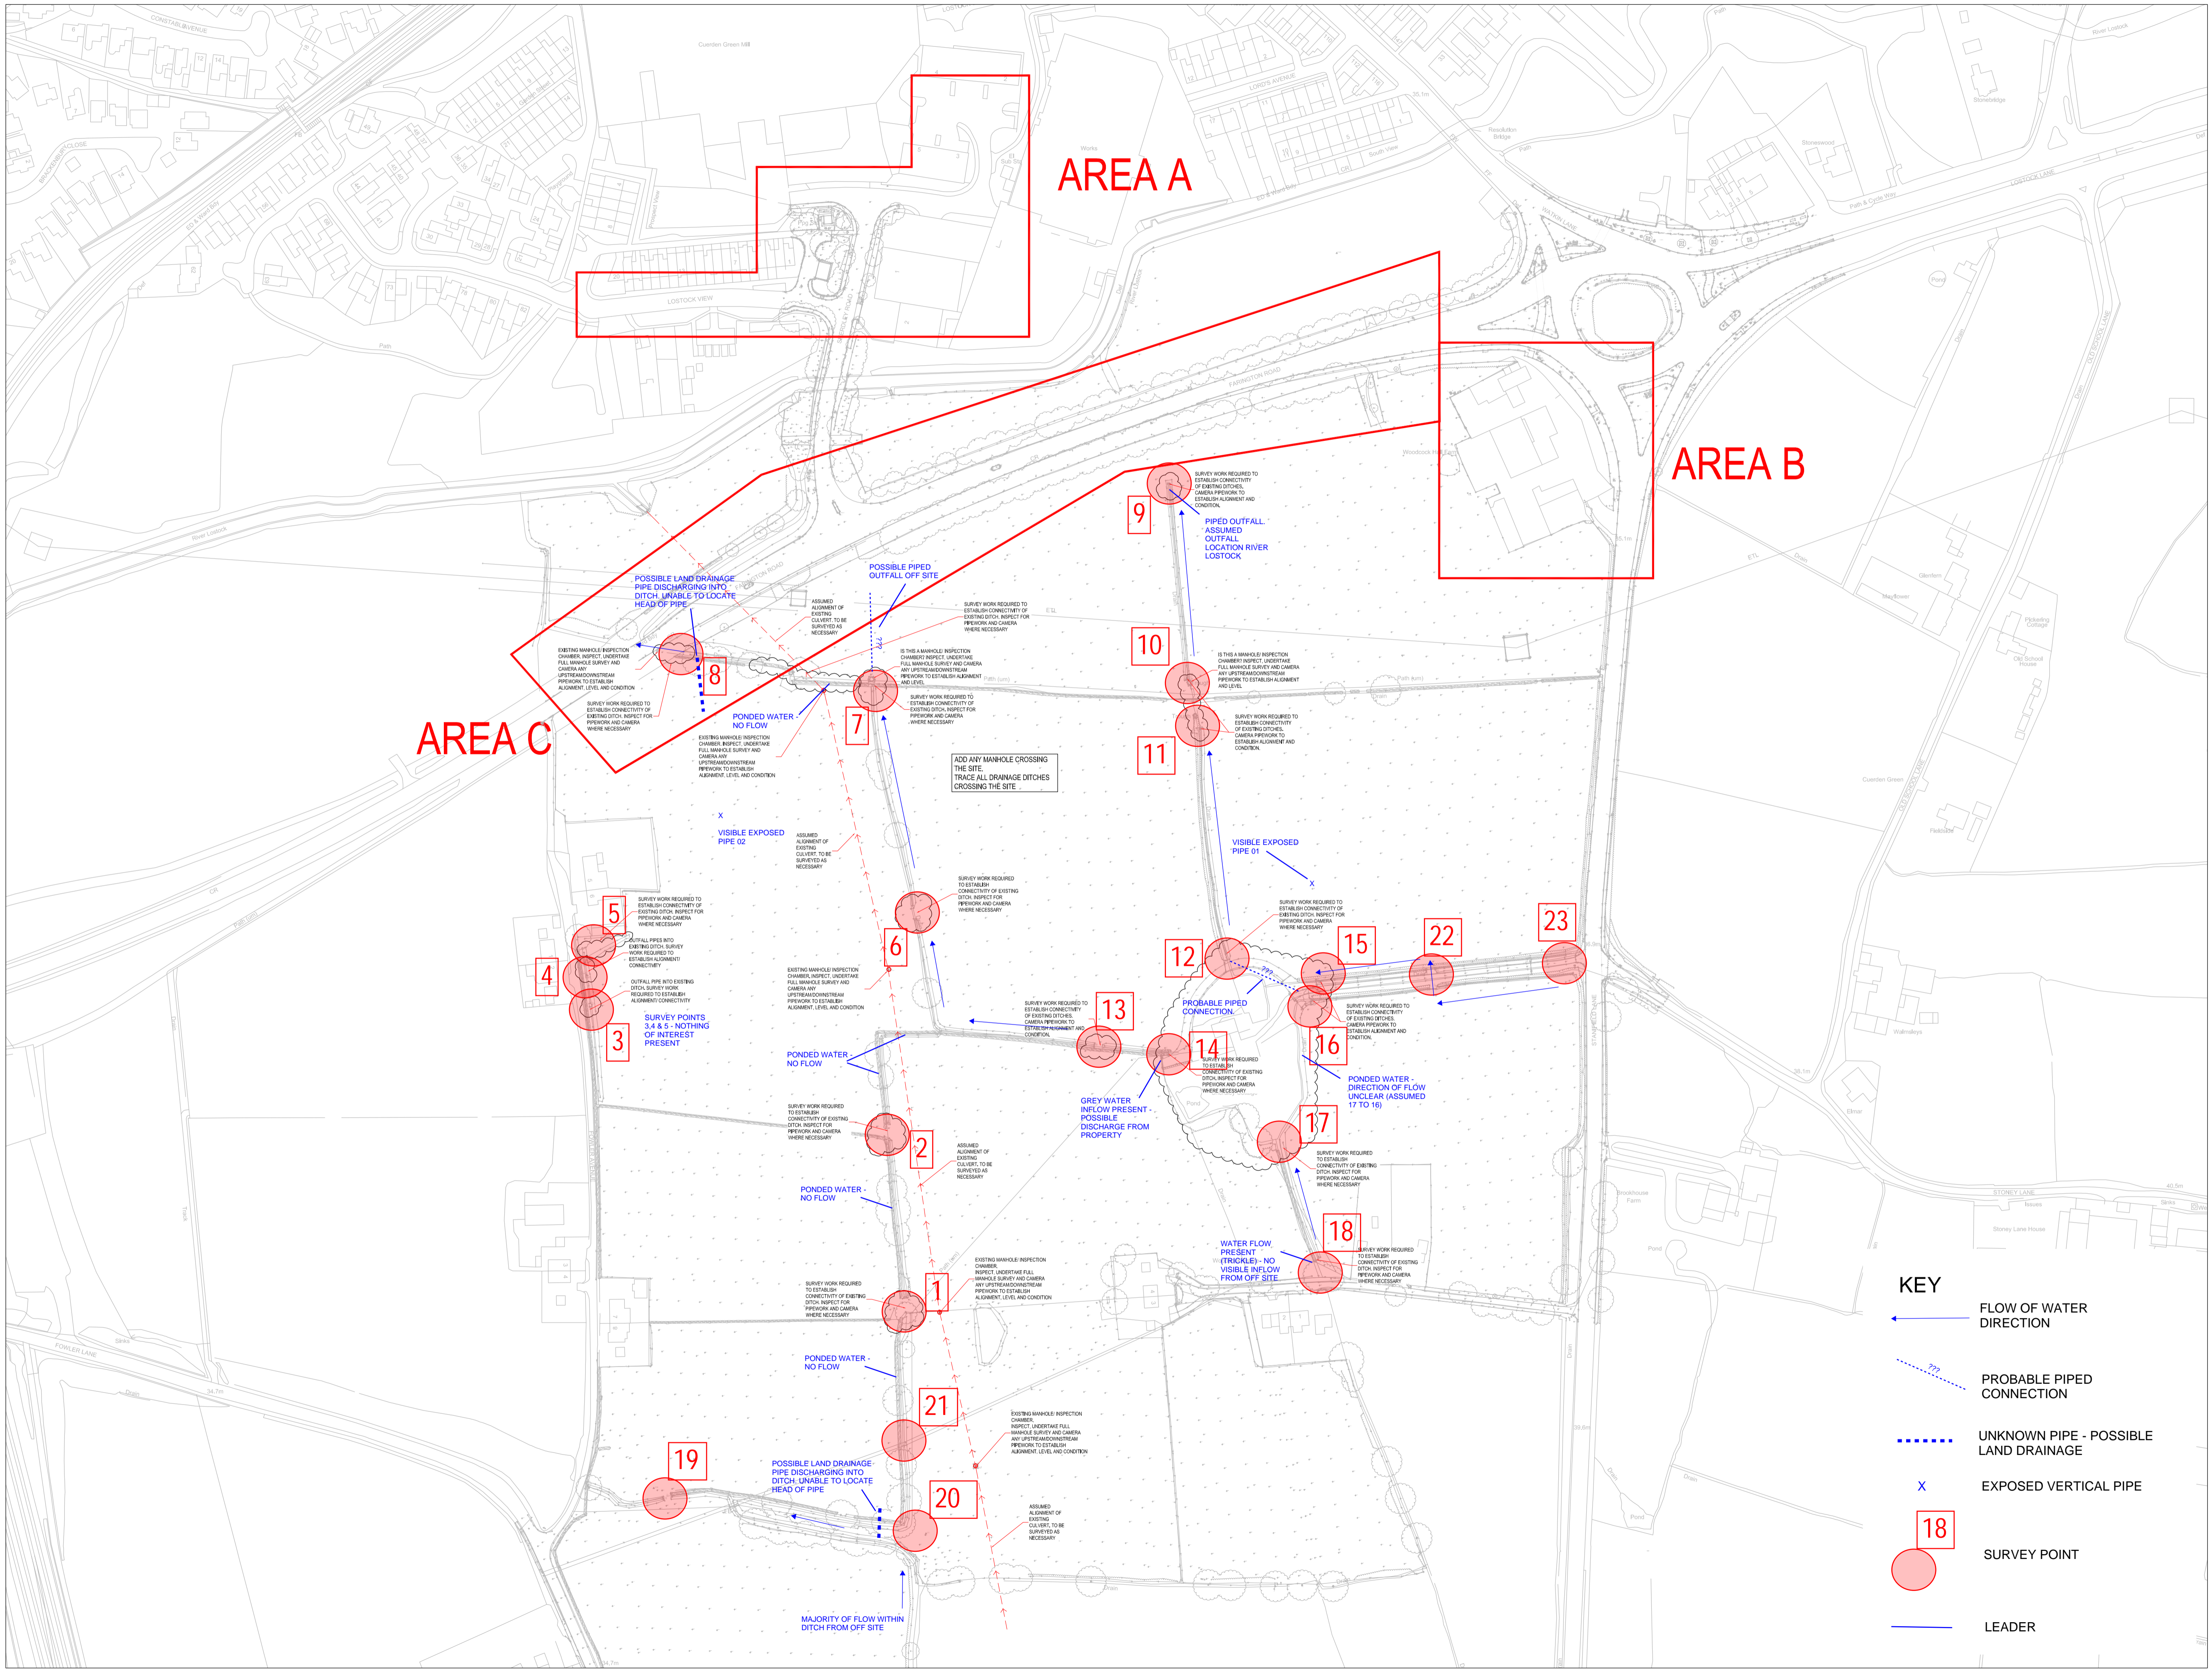

BUILDING DESIGN PARTNERSHIP SHALL HAVE NO RESPONSIBILITY FOR ANY USE OF THIS DOCUMENT OTHER THAN THAT FOR WHICH IT WAS PREPARED AND ISSUED.  
 ALL DIMENSIONS SHOULD BE CHECKED ON SITE.  
 DO NOT SCALE FROM THIS DRAWING.  
 ANY DRAWING ERRORS OR OMISSIONS SHOULD BE BROUGHT TO THE ATTENTION OF BUILDING DESIGN PARTNERSHIP AT THE ADDRESS SHOWN BELOW.

FIRST	EW	DN	20/08/21
DATE	SCALE	DATE	DATE
<b>SKETCH</b>			
<b>BDP.</b>			
11 Duple Street PO BOX 95 Piccadilly Basin Manchester M60 3JA United Kingdom T +44 (0)161 828 2200 www.bdp.com			
WOODCOCK ESTATE			
P3000932	COMMERCIAL IN CONFIDENCE		1:1000 @ A0
CCTV SURVEY EXTENTS			20/08/21
SK (C002)			