


Appendix H

Proposed Exceedance Flow Paths

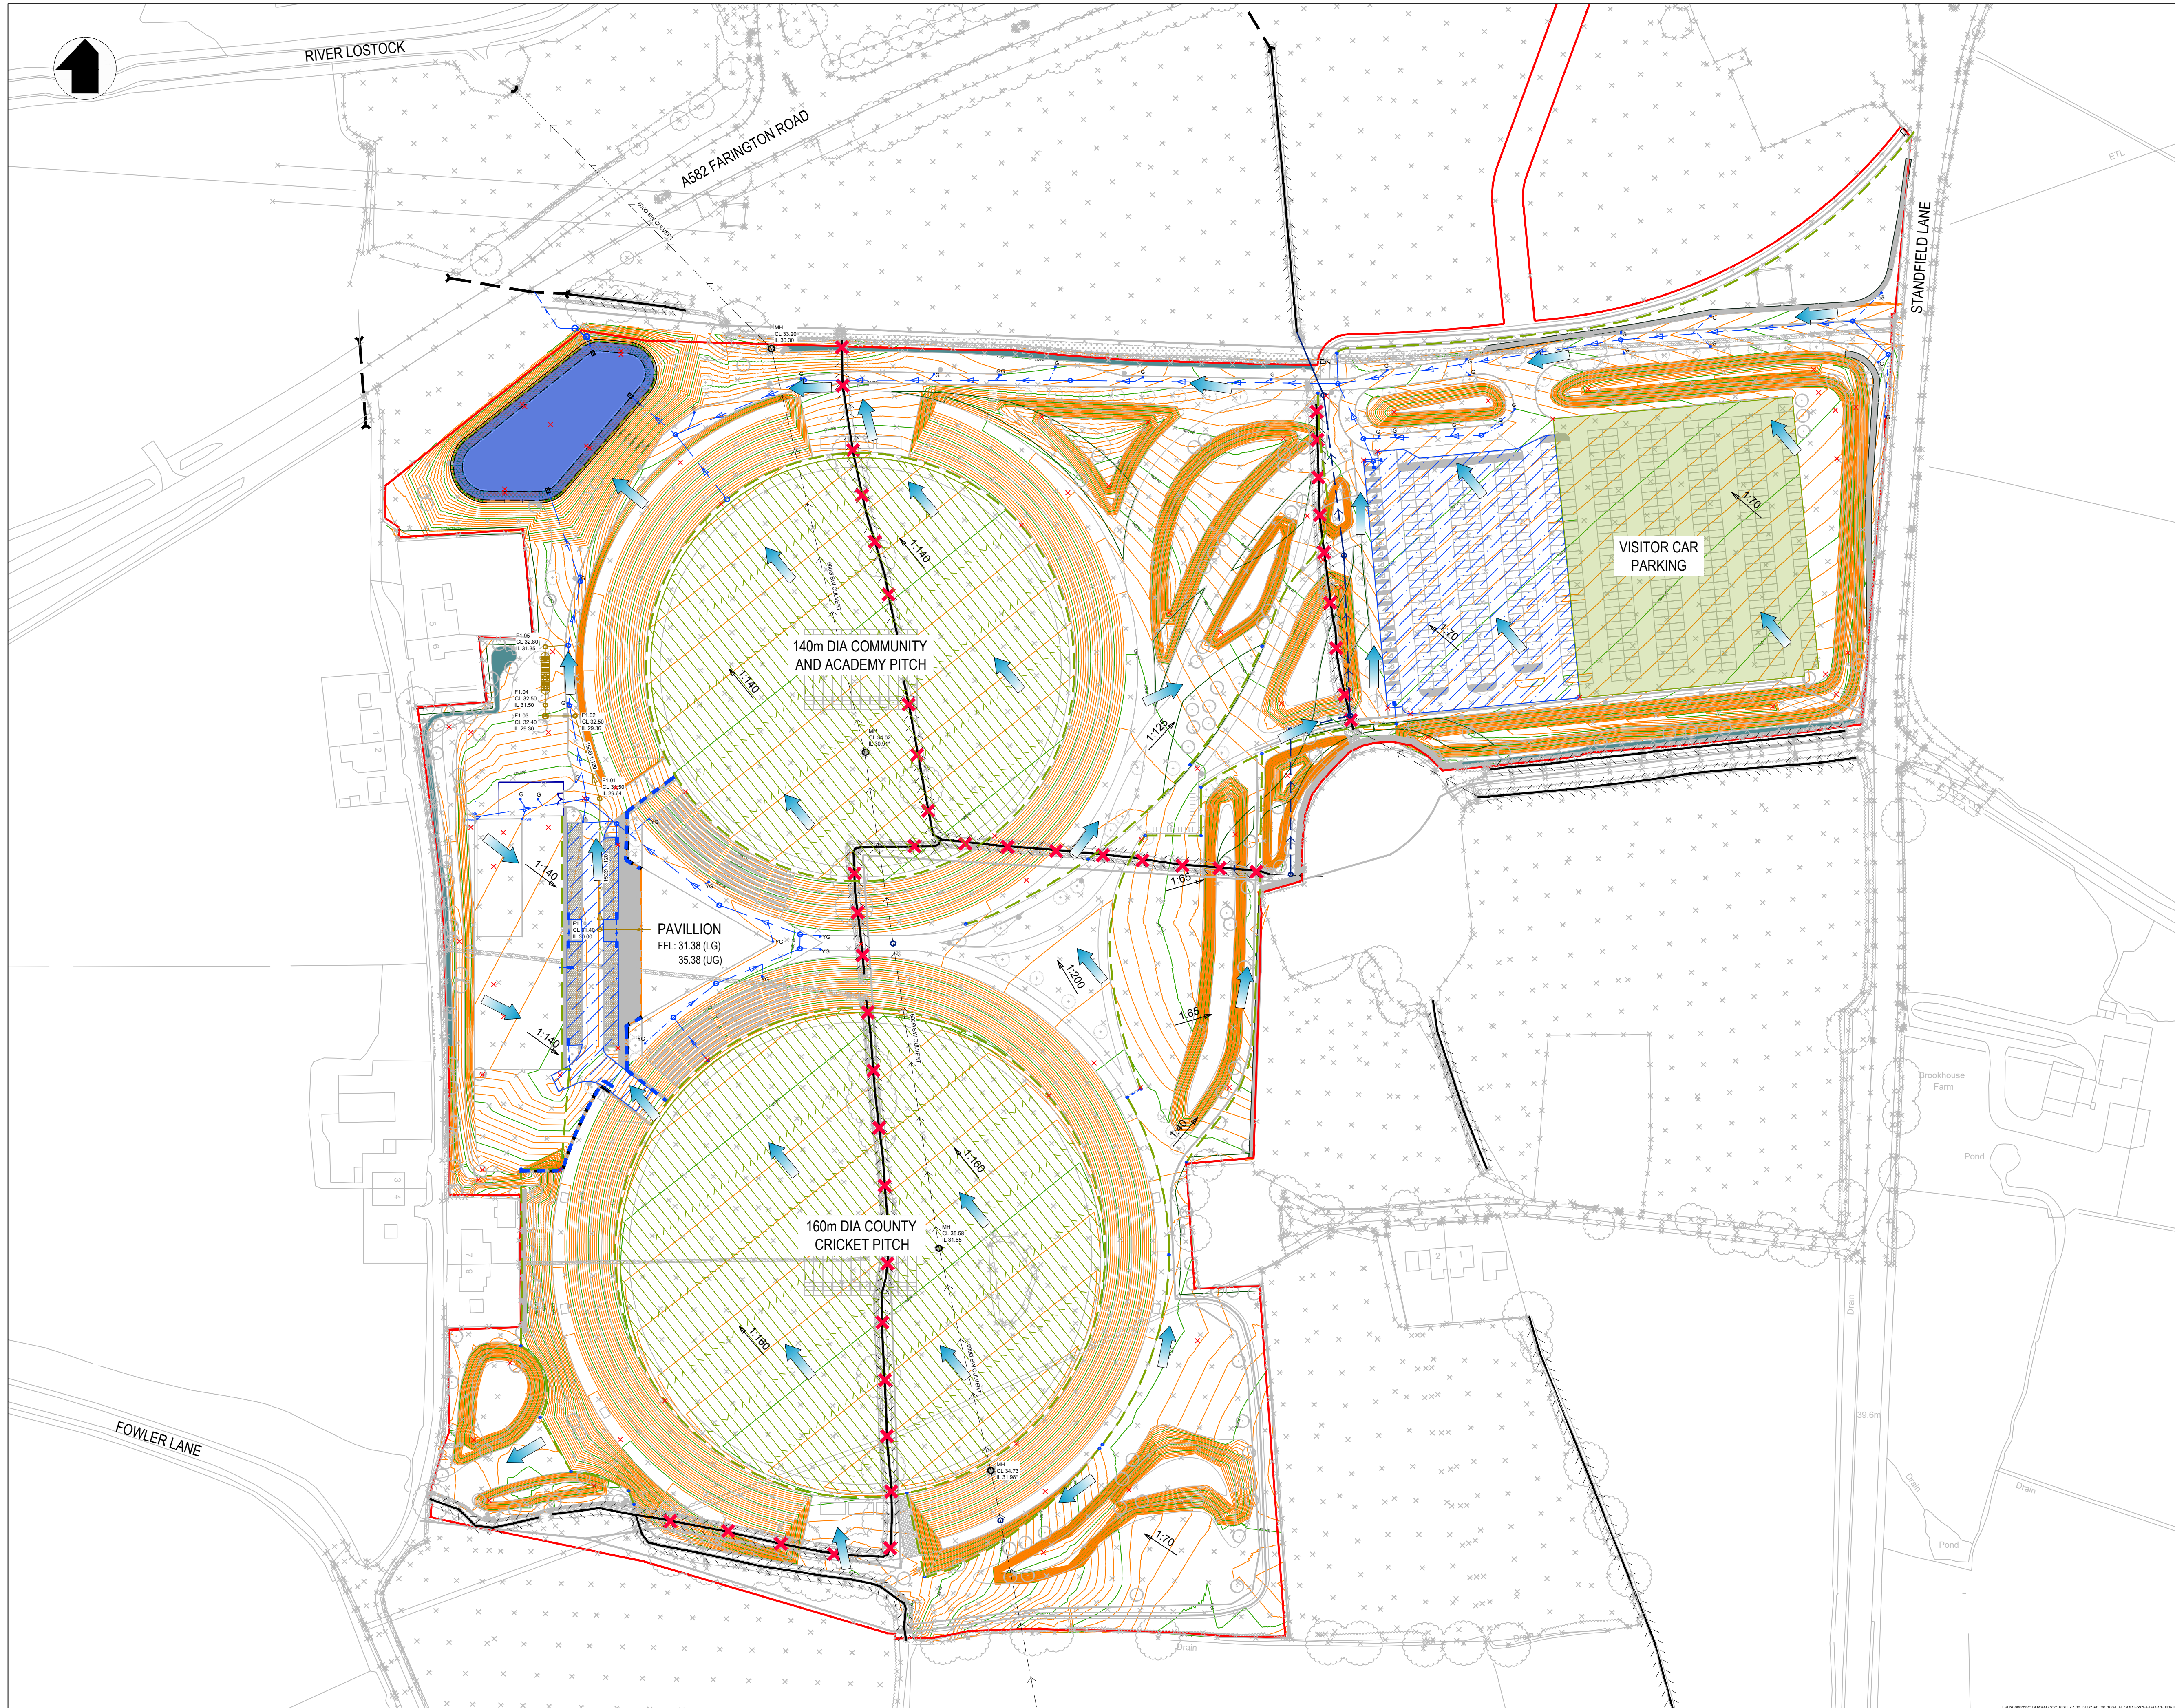

BUILDING DESIGN PARTNERSHIP SHALL HAVE NO RESPONSIBILITY FOR ANY USE MADE OF THIS DOCUMENT OTHER THAN FOR THAT WHICH IT WAS PREPARED AND ISSUED.
 ALL DIMENSIONS SHOULD BE CHECKED ON SITE.
 DO NOT SCALE FROM THIS DRAWING.
 ANY DRAWING ERRORS OR DIVERGENCES SHOULD BE BROUGHT TO THE ATTENTION OF BUILDING DESIGN PARTNERSHIP AT THE ADDRESS SHOWN BELOW.


NOTES

- ALL DIMENSIONS ARE IN METRES UNLESS STATED OTHERWISE.
- THIS DRAWING SHALL BE READ IN CONJUNCTION WITH ALL OTHER RELEVANT ARCHITECTURAL AND ENGINEERING DETAILS, DRAWINGS AND SPECIFICATIONS.
- ANY DISCREPANCIES SHOULD BE REPORTED TO THE ENGINEER IMMEDIATELY SO THAT CLARIFICATION CAN BE SOUGHT PRIOR TO THE COMMENCEMENT OF WORK.
- UNDERGROUND SERVICES MAY BE PRESENT IN THE AREA. THE CONTRACTOR SHALL ESTABLISH THE PRECISE LINE AND DEPTH OF ALL SERVICES PRIOR TO COMMENCING ANY EXCAVATION WORKS
- ALL LEVELS SHOWN ON THIS DRAWING ARE INDICATIVE ONLY. BASED ON PRELIMINARY MASTERPLAN LAYOUTS AND ARE SUBJECT TO CHANGE FOLLOWING DETAILED DESIGN. THEY SHOULD NOT BE RELIED UPON FOR CONTRACTUAL OR COST COMMITMENT PURPOSES.

KEY

- SITE BOUNDARY
- MAJOR SURFACE CONTOUR
0.2m INTERVALS
- MINOR SURFACE CONTOUR
0.1m INTERVALS
- 1:XX PROPOSED GRADIENT ARROW
- PROPOSED RETAINING STRUCTURE
- EXCEEDANCE FLOW PATH

REVISION	DESCRIPTION	DRAWN	CHECKED	DATE
P5	MASTERPLAN LAYOUT UPDATED	EH	DN	22.07.22
P4	MASTERPLAN LAYOUT UPDATED	ARJ	DN	12/04/22
P3	NOTES ADDED. CONTOURS UPDATED	ARJ	DN	11/03/22
P2	UPDATED SUIT NEW MASTERPLAN	ARJ	DN	11/02/22
P1	FIRST ISSUE	ARJ	DN	05/12/21

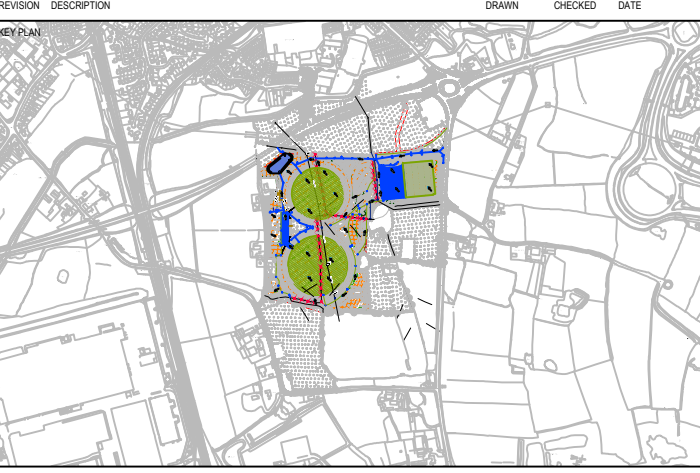

11 Ducie Street
 PO BOX 85
 Picadilly Basin
 Manchester
 M60 3JA
 United Kingdom
 T +44 (0)161 828 2200
 www.bdp.com



PROJECT TITLE WOODCOCK ESTATE FARINGTON, PRESTON	
BP JOB NUMBER P3000932	DD/TYPE CLASSIFICATION
DRAWING TITLE PROPOSED EXCEEDANCE FLOW PATHS	SCALE 1:1000 @ A1
DRAWING NUMBER LCCC-BDP-ZZ-00-DR-C-50_30-1004	DATE DEC 2021
REVISION P5	