


Appendix G

Drainage Ditch Survey

Appendix A – Survey General Arrangement

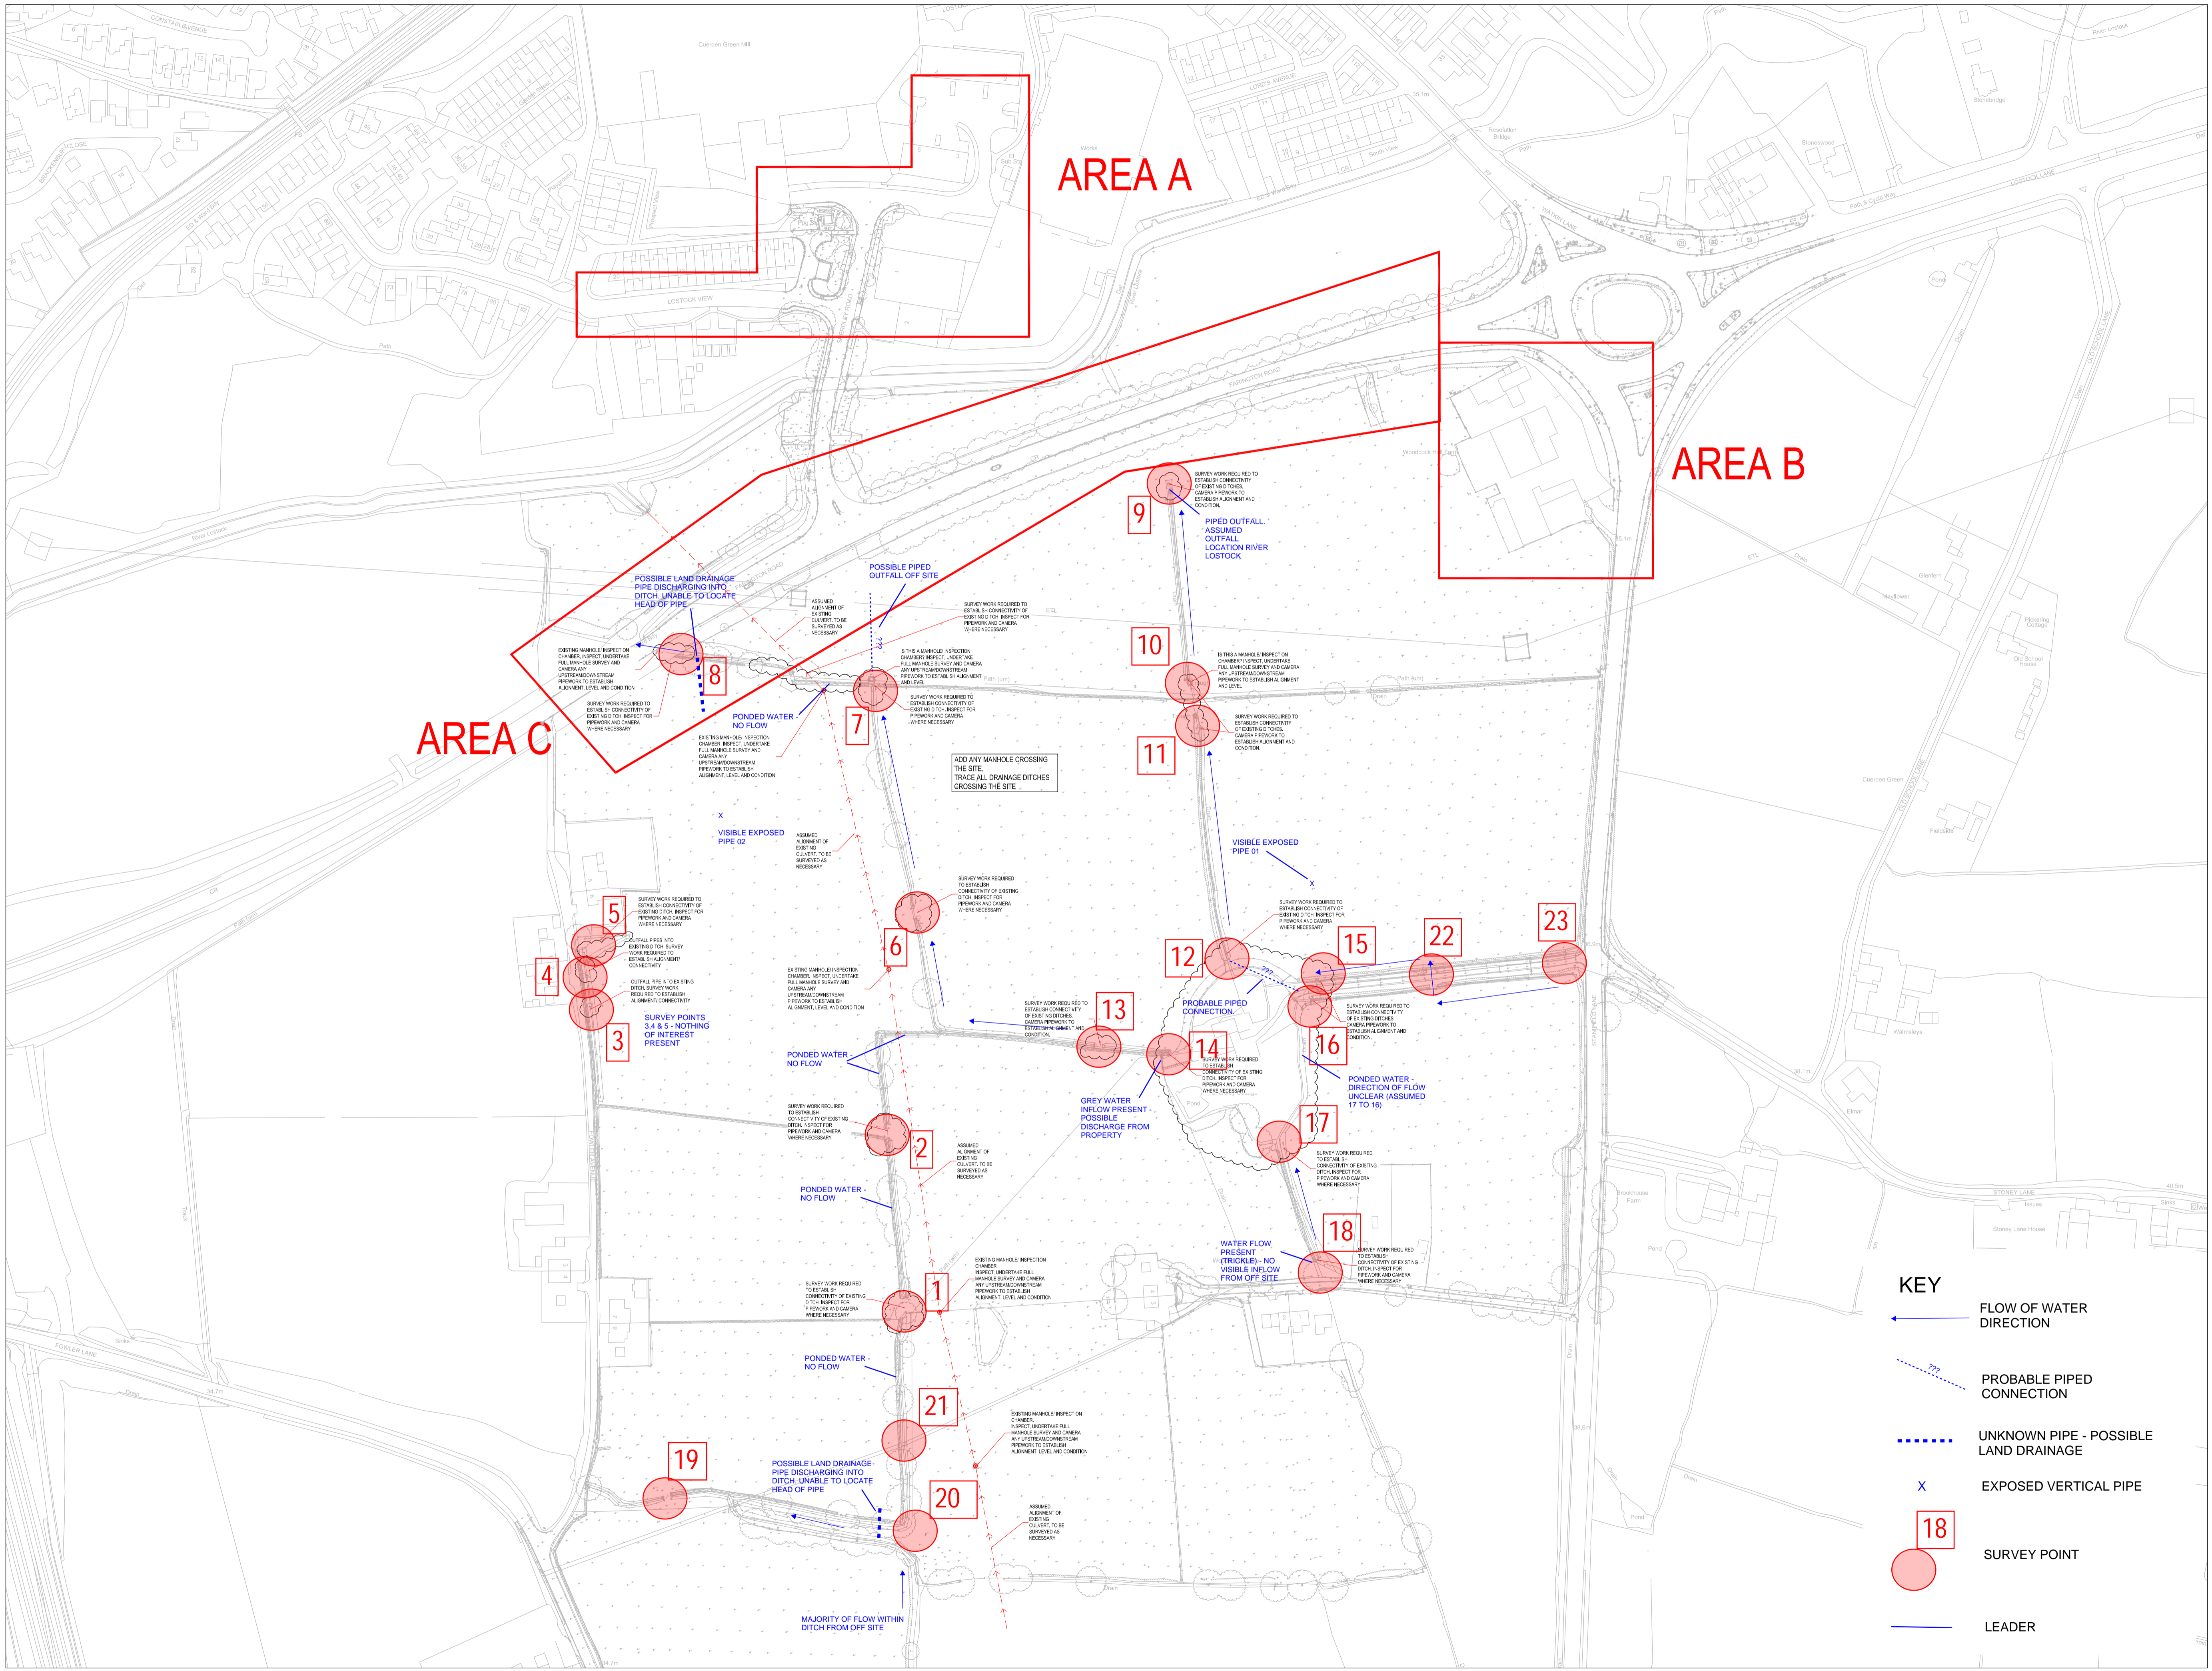

BUILDING DESIGN PARTNERSHIP SHALL HAVE NO RESPONSIBILITY FOR ANY USE OF THIS DOCUMENT OTHER THAN THAT FOR WHICH IT WAS PREPARED AND ISSUED.
 ALL DIMENSIONS SHOULD BE CHECKED ON SITE.
 DO NOT SCALE FROM THIS DRAWING.
 ANY DRAWING ERRORS OR OMISSIONS SHOULD BE BROUGHT TO THE ATTENTION OF BUILDING DESIGN PARTNERSHIP AT THE ADDRESS SHOWN BELOW.

FIRST EDITION DW DN 20/08/21

- KEY**
- ← FLOW OF WATER DIRECTION
 - PROBABLE PIPED CONNECTION
 - UNKNOWN PIPE - POSSIBLE LAND DRAINAGE
 - X EXPOSED VERTICAL PIPE
 - SURVEY POINT
 - LEADER

SKETCH

BDP.

11 Duke Street
 PO BOX 95
 Piccadilly Basin
 Manchester
 M60 3JA
 United Kingdom
 T +44 (0)161 828 2200
 www.bdp.com

WOODCOCK ESTATE	
P3000932	COMMERCIAL IN CONFIDENCE
CCTV SURVEY EXTENTS	1:1000 @ A0
SK (C002)	20/08/21