

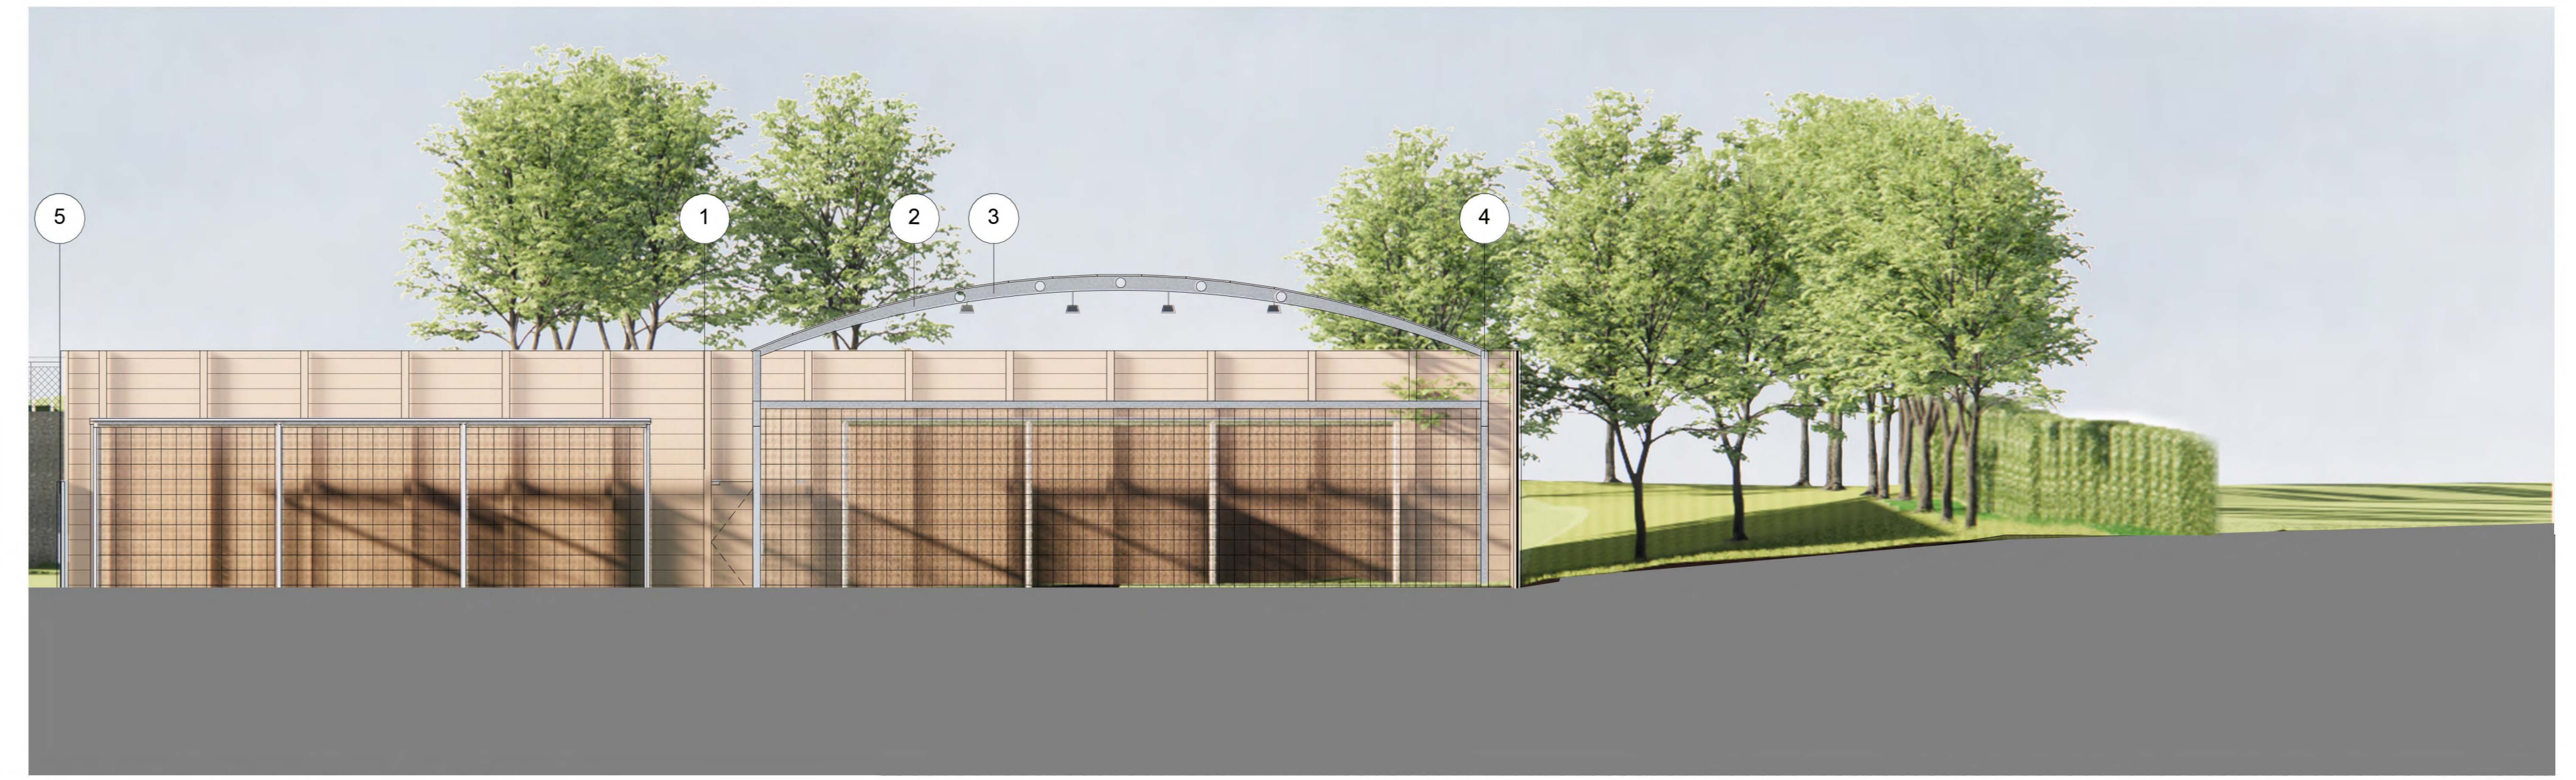


**MATERIAL KEY**



1. 5m high timber acoustic fence to practice nets area with matching gates
2. Painted steel portal frame
3. Transparent polycarbonate roof panels
4. Cover flaps overlapping fence panels
5. 2.4m high weldmesh fence with matching gates
6. 2.4m high timber acoustic fence to bin store area. With matching vehicle gate

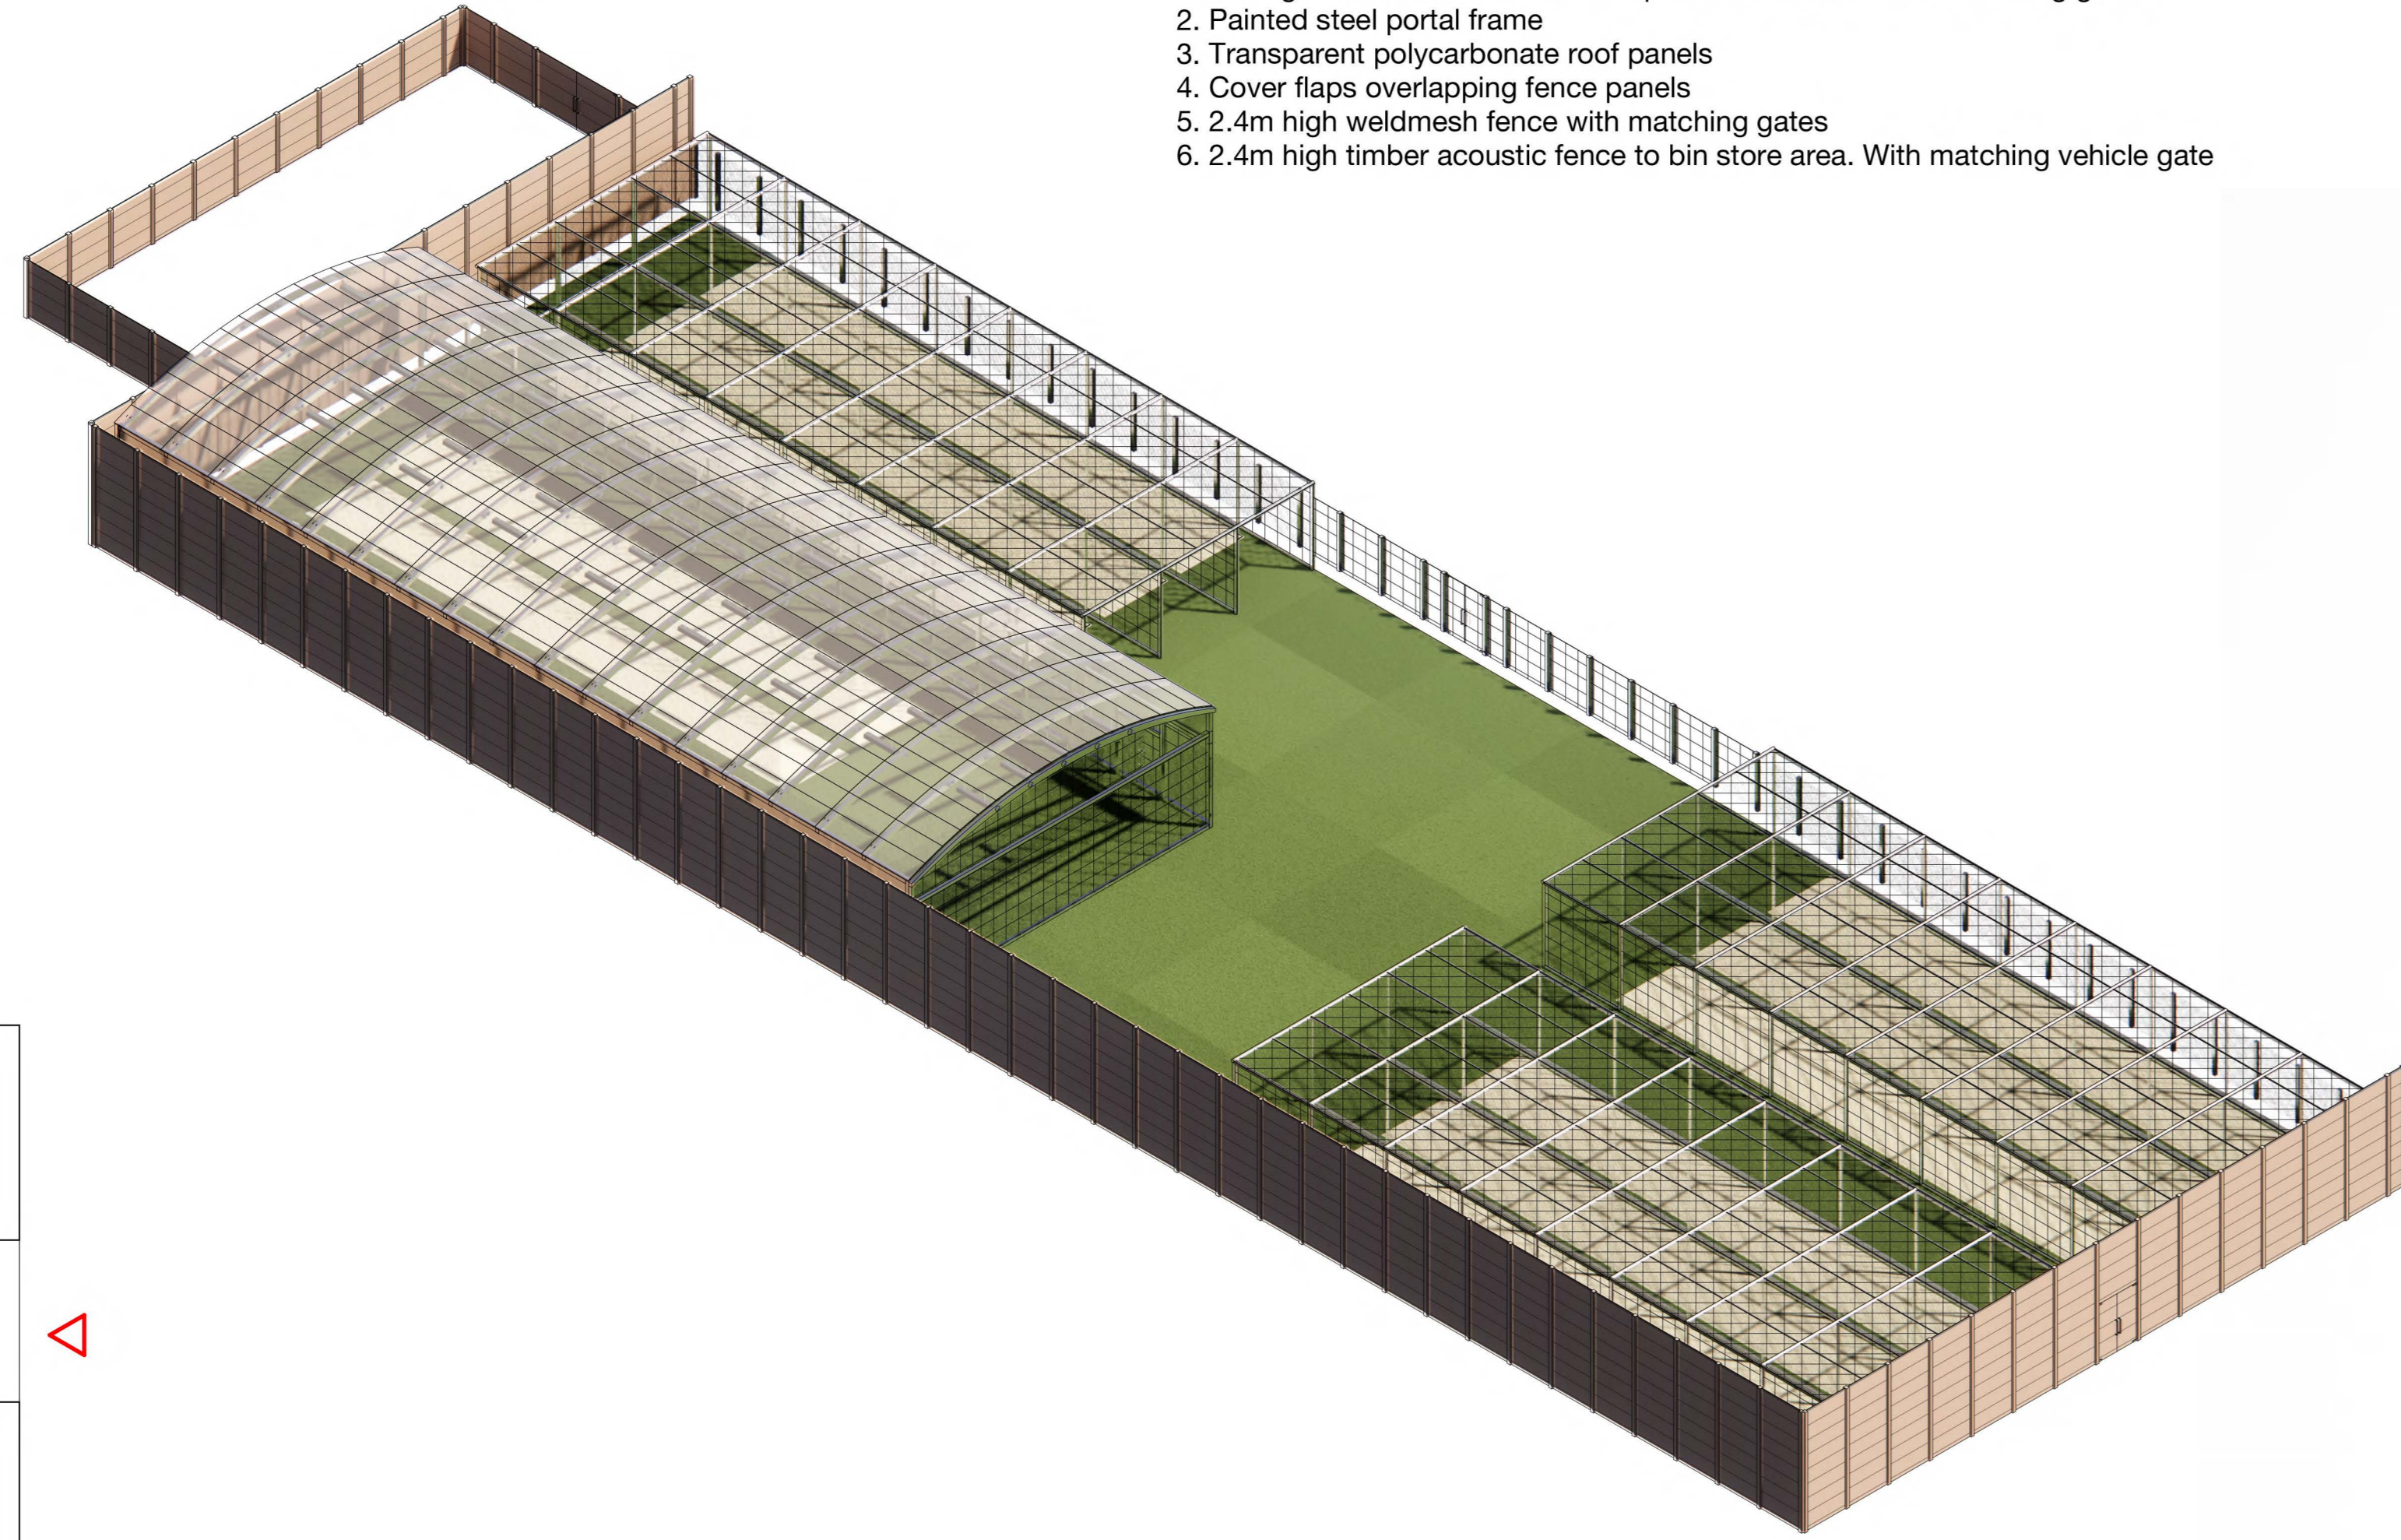

**Practice Nets - North Elevation**  
1 : 100

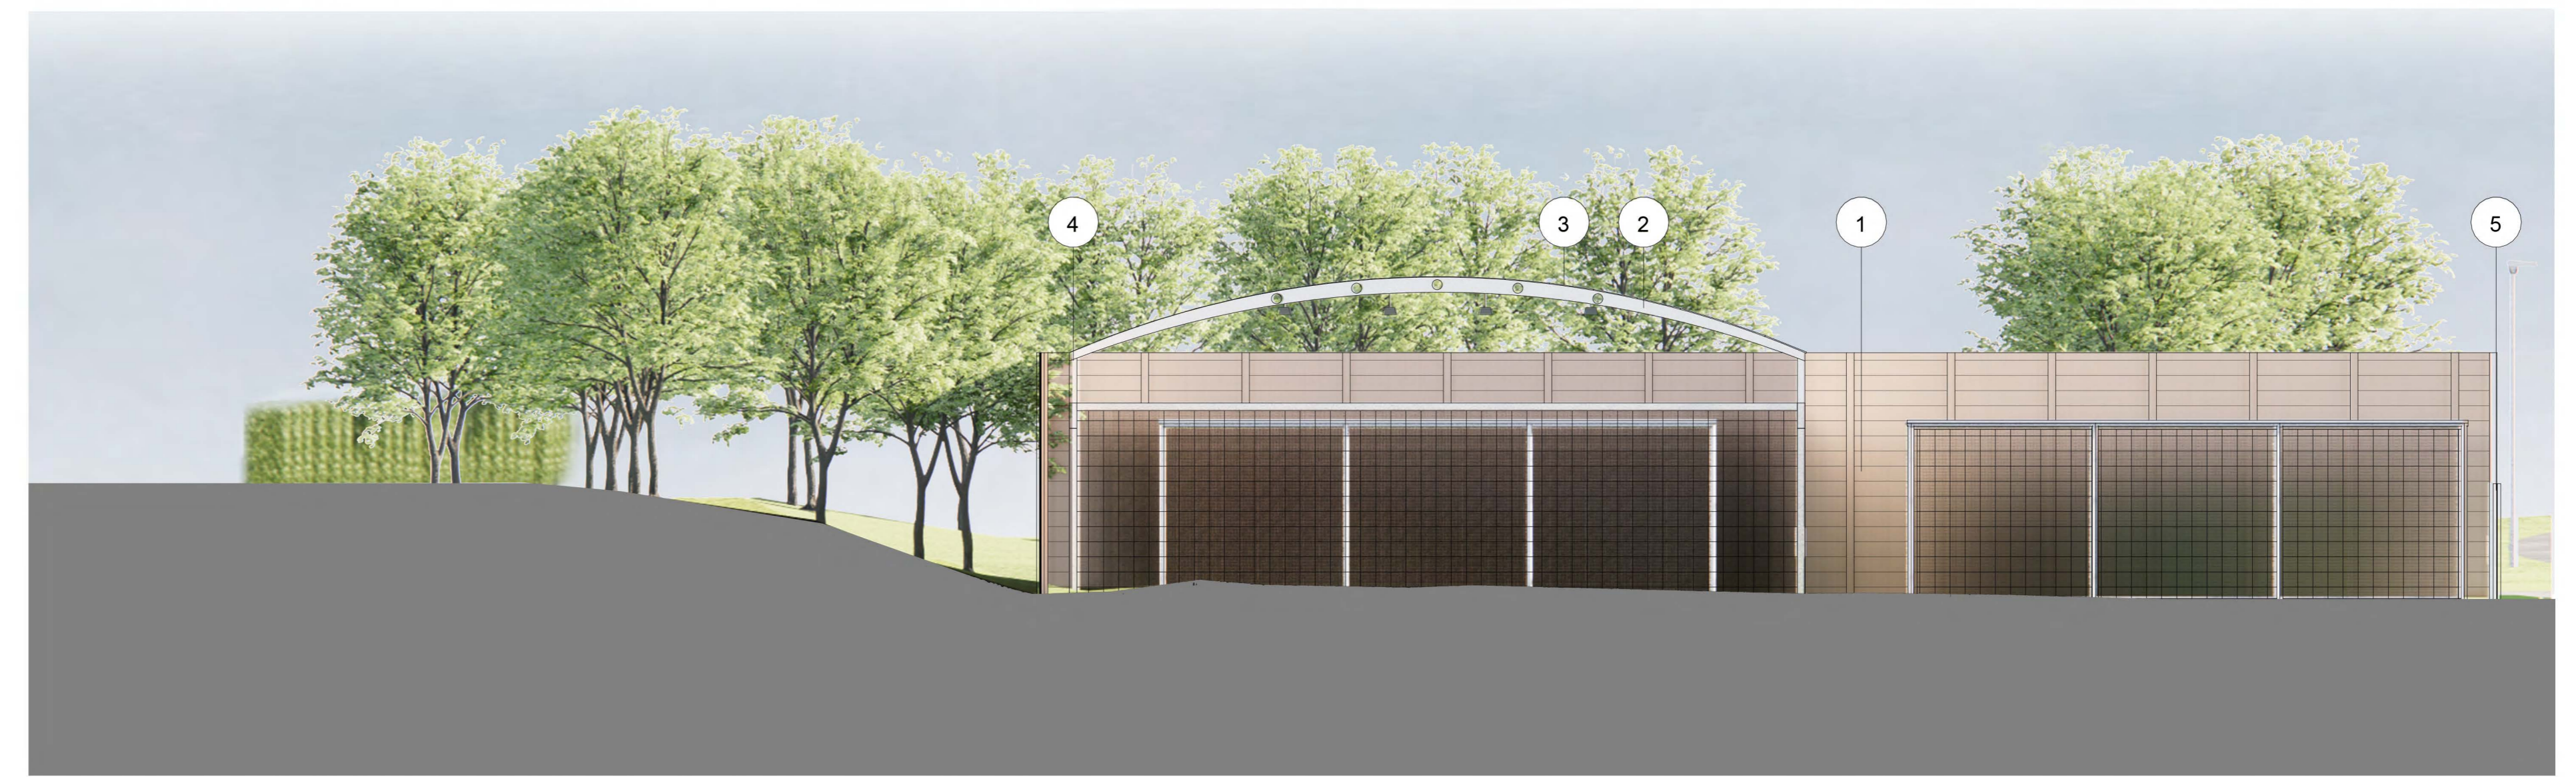

**Practice Nets - South Elevation**  
1 : 100

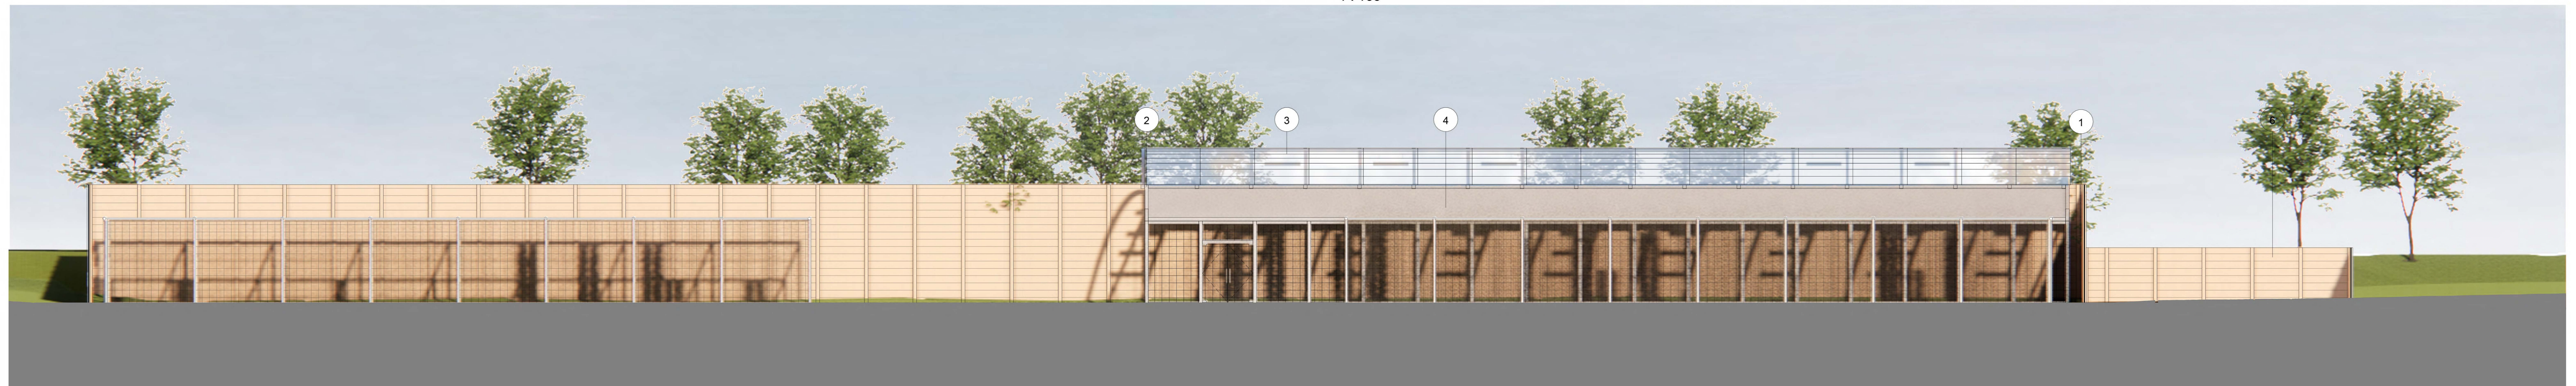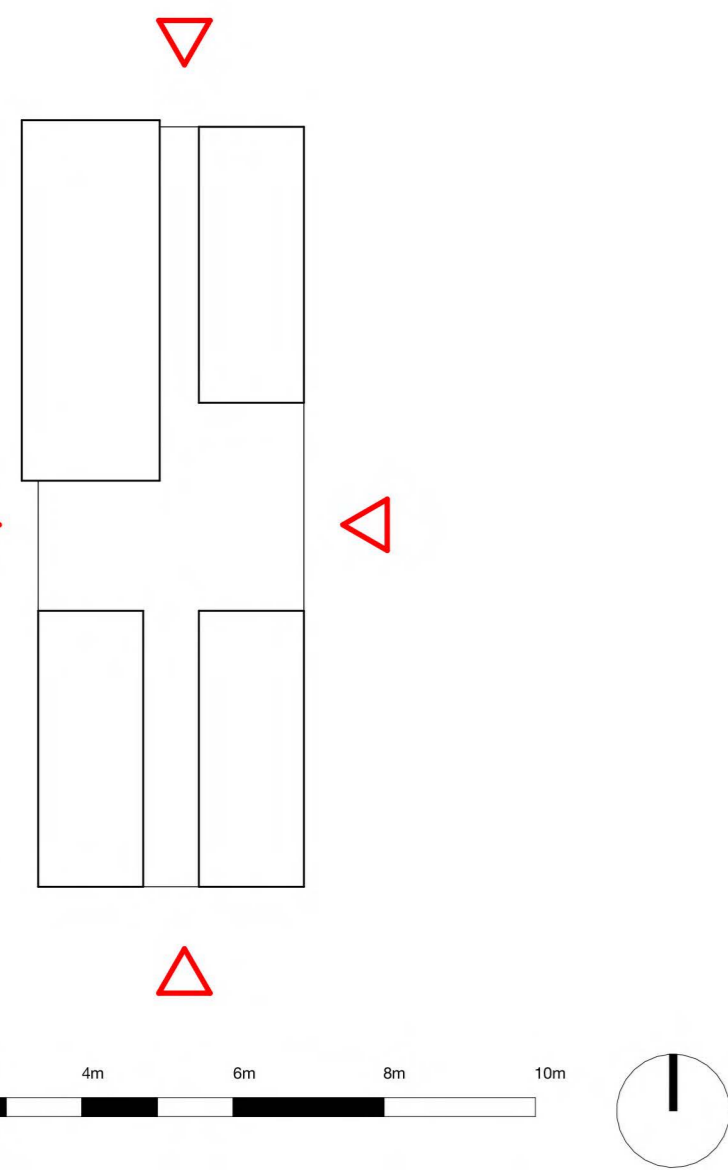

**Practice Nets - East Elevation**  
1 : 100




**Practice Nets - West Elevation**  
1 : 100

BUILDING DESIGN PARTNERSHIP SHALL HAVE NO RESPONSIBILITY FOR ANY USE MADE OF THIS DOCUMENT OTHER THAN THAT FOR WHICH IT WAS PREPARED AND ISSUED.  
ALL DIMENSIONS SHOULD BE CHECKED ON SITE.  
DO NOT SCALE FROM THIS DRAWING.  
ANY DRAWING ERRORS OR DISCREPANCIES SHOULD BE BROUGHT TO THE ATTENTION OF BUILDING DESIGN PARTNERSHIP AT THE ADDRESS SHOWN BELOW.  
DRAWINGS SHALL BE READ IN CONJUNCTION WITH THE FOLLOWING BEFORE WORK COMMENCES:  
• THE CON DESIGN ISSUES REGISTER  
• THE BDP RISK REGISTER OF CHANGING  
• THE PROJECT CON RISK REGISTER

**NOTES**

PS01	Final Issue	JAB	JAC	15/02/2023
PS02	General Update	JAB	JAC	16/03/2023
PS03	General Update	JAB	JAC	21/01/2023
PS04	General Update	JAB	JAC	16/03/2023
PS05	General Update	JAB	JAC	14/03/2023
PS06	General Update	JAB	JAC	24/03/2023
PS07	Design In Issue	JAB	JAC	16/02/2023
PS08	Planning Update	JAB	JAC	22/02/2023

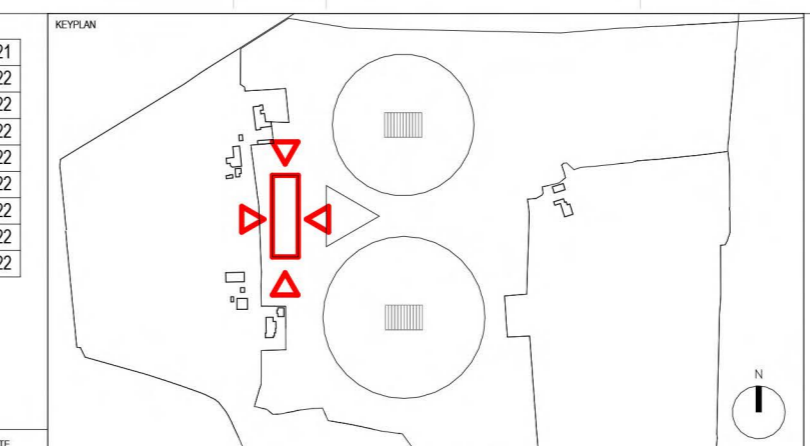

Woodcock Estate	
P3000932	SCALE @ A0
Practice Nets - Elevations	1:100
DATE PLOTTED	17/12/21
210002-BDP-ZZ-XX-DR-A-001001	P08