


Do not scale this drawing (printed or electronic version).
 Contractors must check all dimensions from site.
 This drawing is copyright and is for use on this site only. This drawing should be read in conjunction with all relevant consultants drawings and specialist subcontractors / supply chain drawings and specifications.
 All works to be carried out in accordance with the latest British Standards / Codes of Practice unless specifically directed otherwise in the specification.
 Responsibility for the reproduction of this drawing in paper form, or issued in electronic format, lies with the recipient to check that all information has been replicated in full and is correct when compared to the original paper or electronic image.
 Graphical representations of equipment on this drawing have been co-ordinated, but are approximations only. Please refer to the specifications and / or details for actual sizes and / or specific contractor construction information.


Notes:-

All PROW routes to be minimum 2m width and minimum 2m offset from site boundary

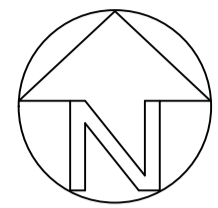

KEY

- Diverted PROW route TBC
- Existing PROW route to be diverted
- Emergency access route
- Crushed stone surfacing (To engineer specifications)

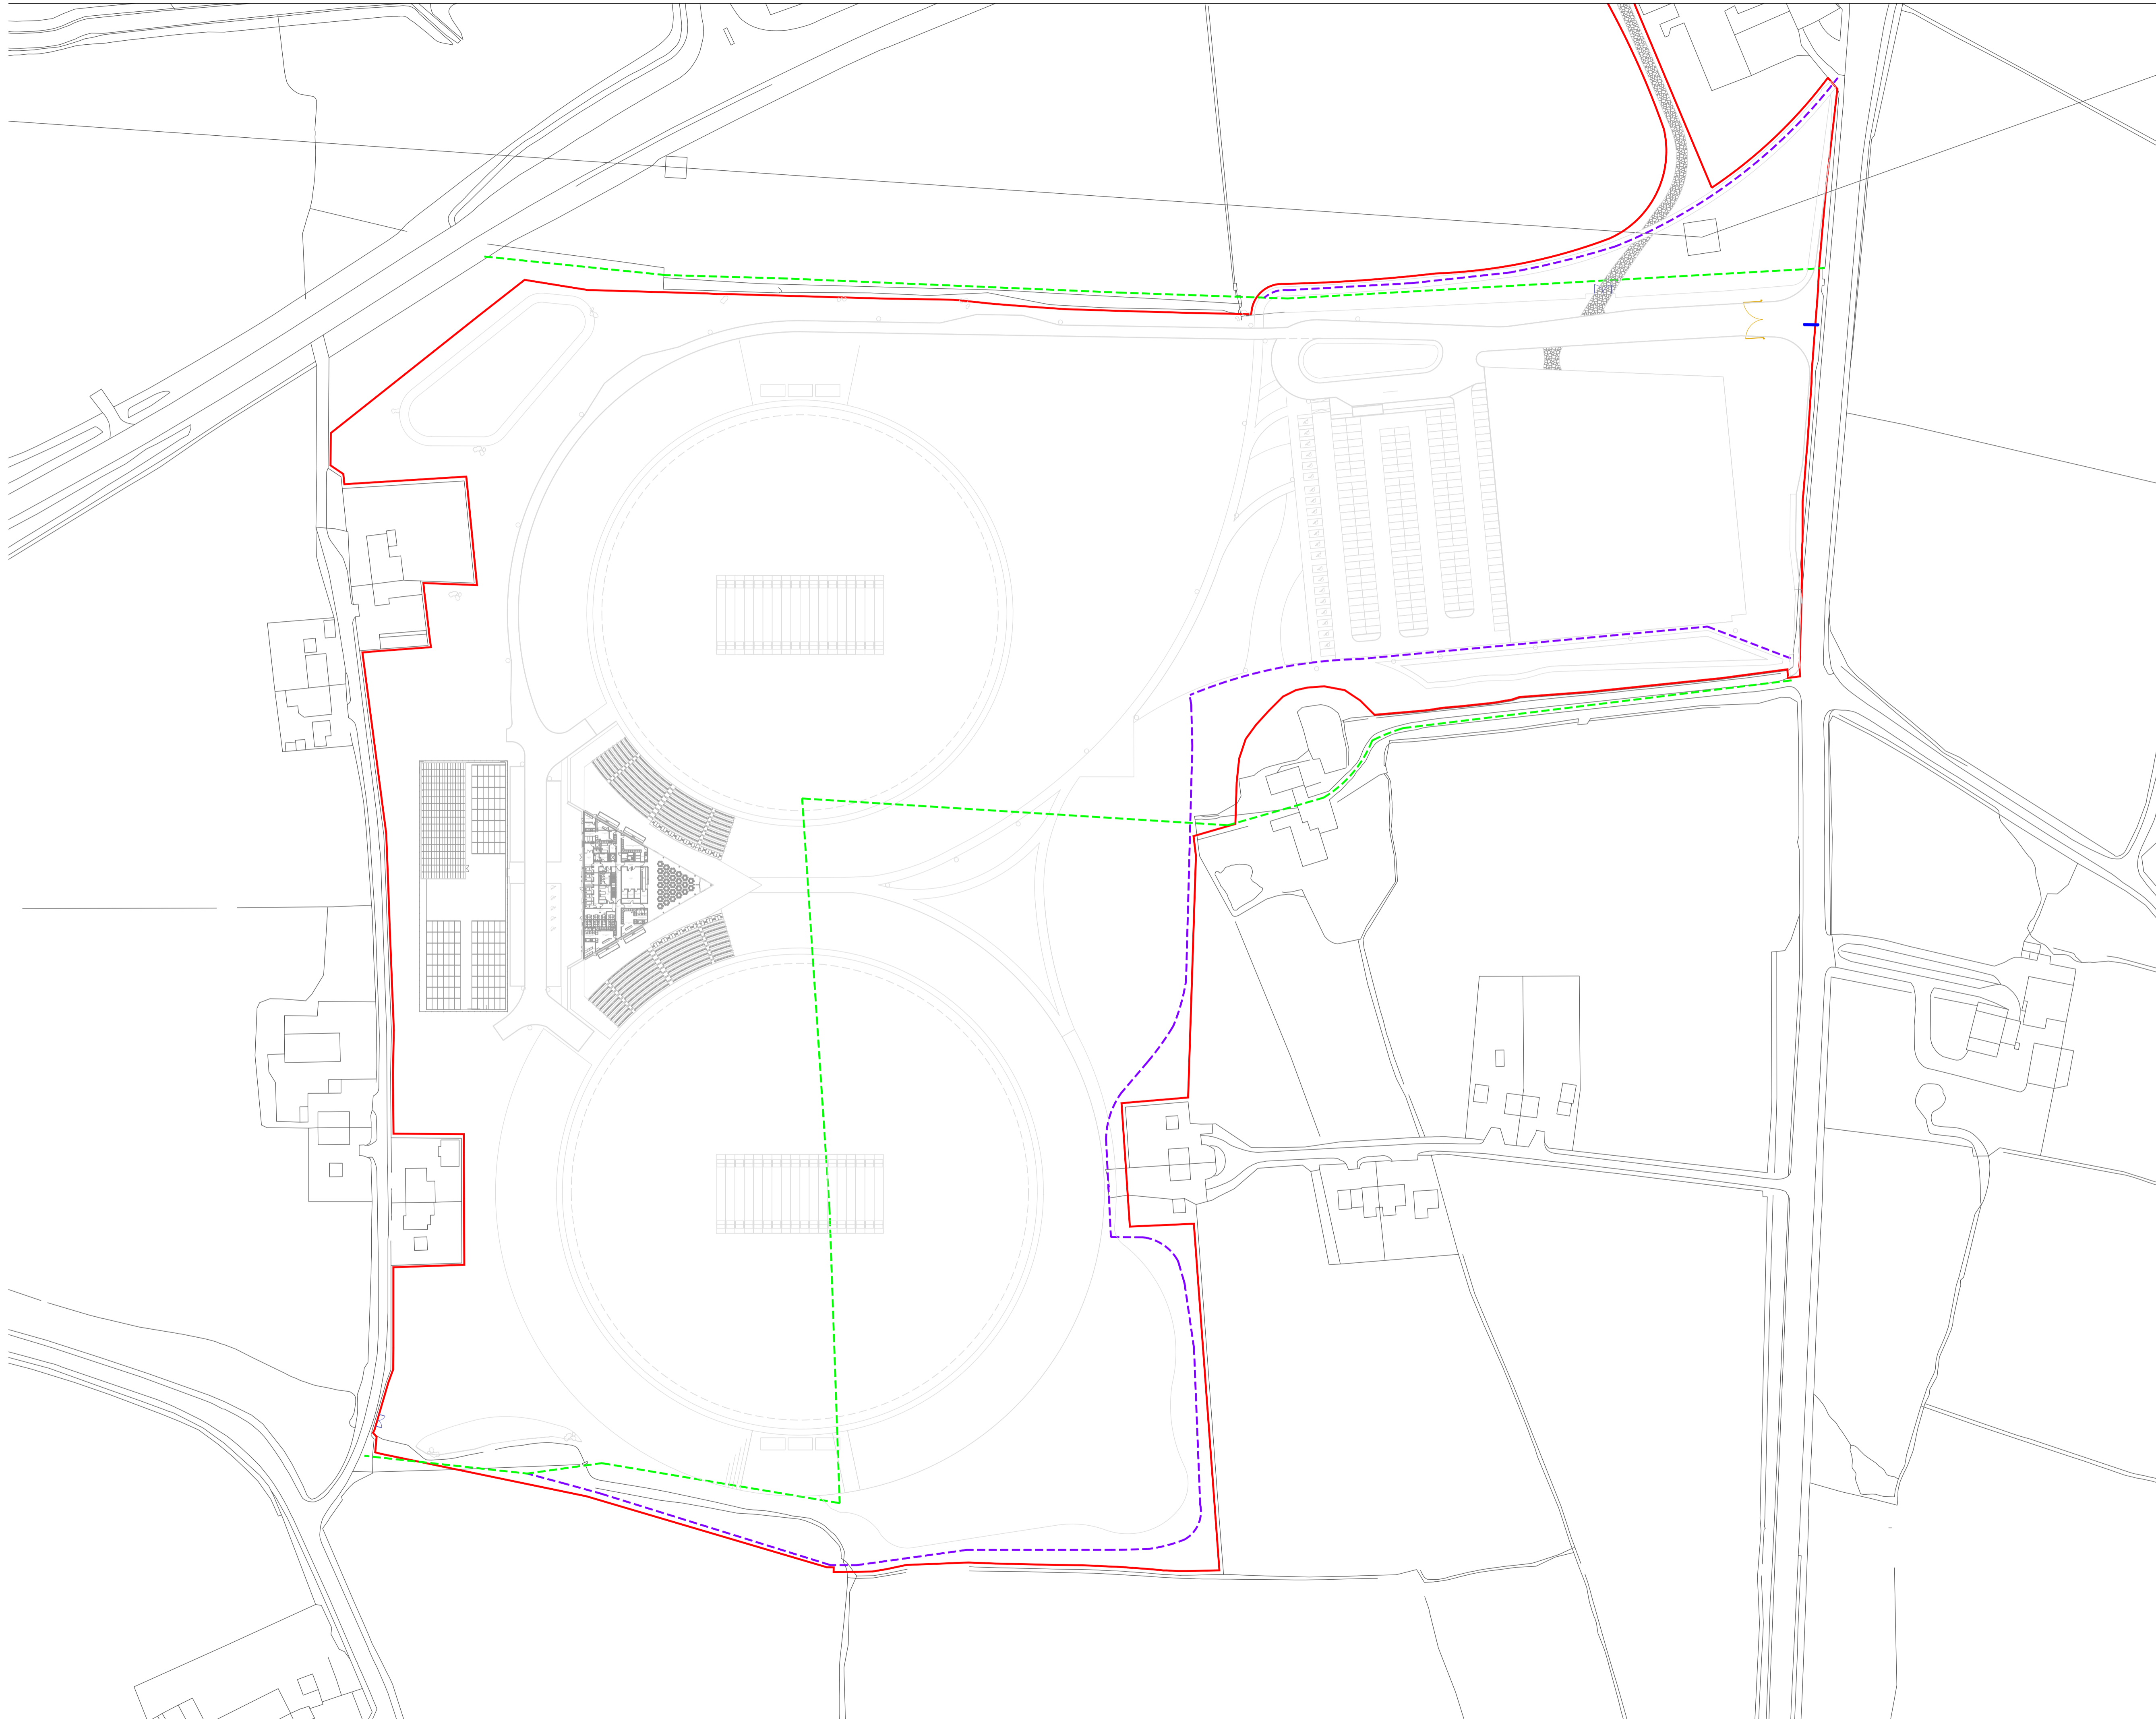

P12	22/12/22	AMENDED ISSUE	SA	ME
P11	20/12/22	AMENDED ISSUE	SA	ME
P10	19/12/22	AMENDED ISSUE	SA	ME
P09	21/07/22	AMENDED ISSUE	SA	MT
P08	20/07/22	AMENDED ISSUE	SA	MT
REV.	DATE	DESCRIPTION	DRAWN	CHKD



A: Ground Floor, The Tower,
 Deva City Office Park, Trinity Way,
 Manchester M3 7BF

T: +44 (0) 161 312 3131

weareurbangreen.co.uk

Client: **ERIC WRIGHT**

Project: **CRICKET FACILITY, FARINGTON**

Title: **PUBLIC RIGHT OF WAY DIVERSION PLAN**

Issue: **PLANNING**

Drawn: RS	Checked: SA	Approved: MT
-----------	-------------	--------------

Project: UG1016	Scale @ A1: 1:1000	Date: 01/02/22
-----------------	--------------------	----------------

Dwg No: UG_1016_LAN_PROW_DRW_11	Revision: P12
---------------------------------	---------------