



Based upon the Ordnance Survey mapping with the permission of the Controller of Her Majesty's Stationary Office. © Crown Copyright. Unauthorised reproduction infringes Crown Copyright and may lead to prosecution or civil proceedings. Lancashire County Council. Licence No LA100023320.

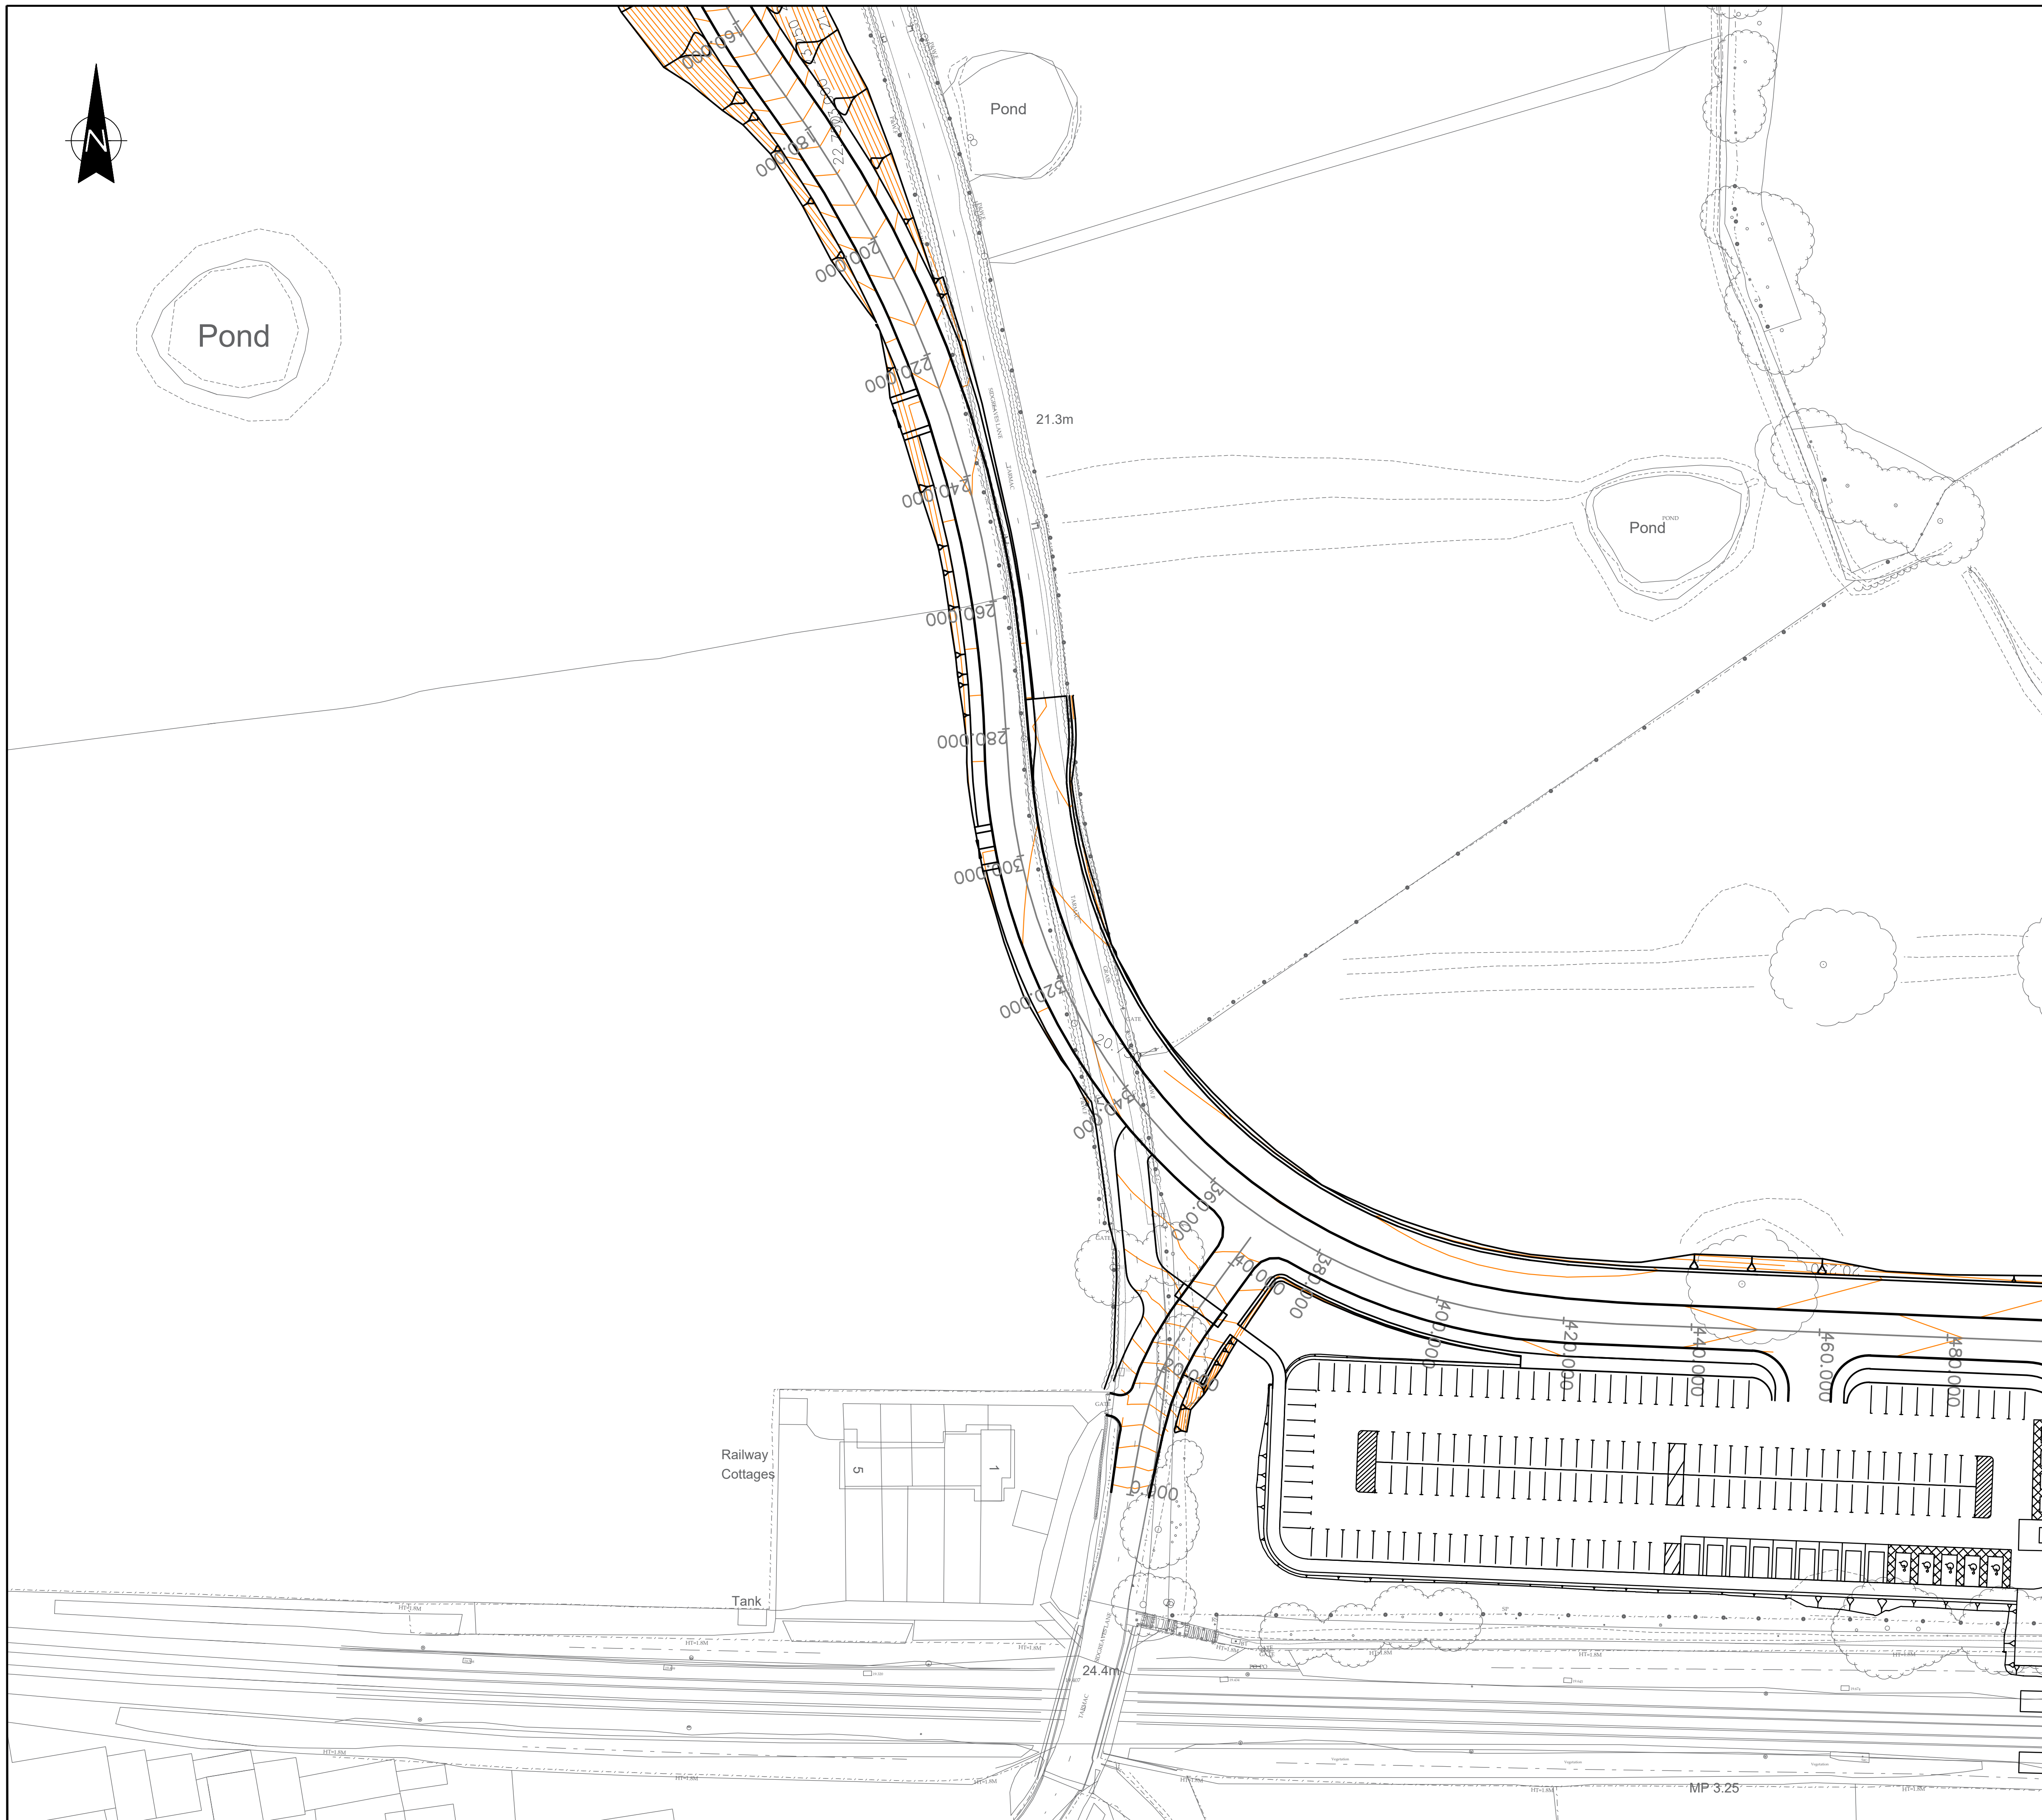

No.	DATE:	AMENDMENT DETAILS:	DRN BY: CHK BY:

## REVISIONS

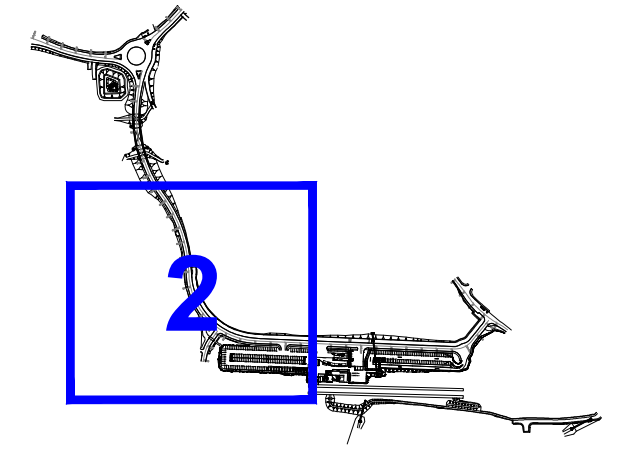

## Planning & Environment

Infrastructure Delivery Team

PROJECT TITLE: CLM07  
COTTAM PARKWAY STATION ACCESS ROAD

DRAWING TITLE: PROPOSED CONTOURS LAYOUT  
KEY PLAN

DRAWING No. CLM07-LCC-DEV-0105-1002

SCALE @ A1	1:2000	PROJECT No.	CLMO7
------------	--------	-------------	-------

DATE:	DRAWN BY:	CHECKED BY:	SHEET No.	REVISION:
22/02/2022	JF		2 OF 3	P.01